


PLOT DATE : 2/4/2009
 FILE NAME : #FILE#
 PLOT SCALE : #SCALE#
 USER NAME : #USER#

ORIGINAL SURVEYED SURVEY BY DATE
 NOTE BOOK NO. AREAS CHECKED

FINAL SURVEYED SURVEY BY DATE
 NOTE BOOK NO. AREAS CHECKED

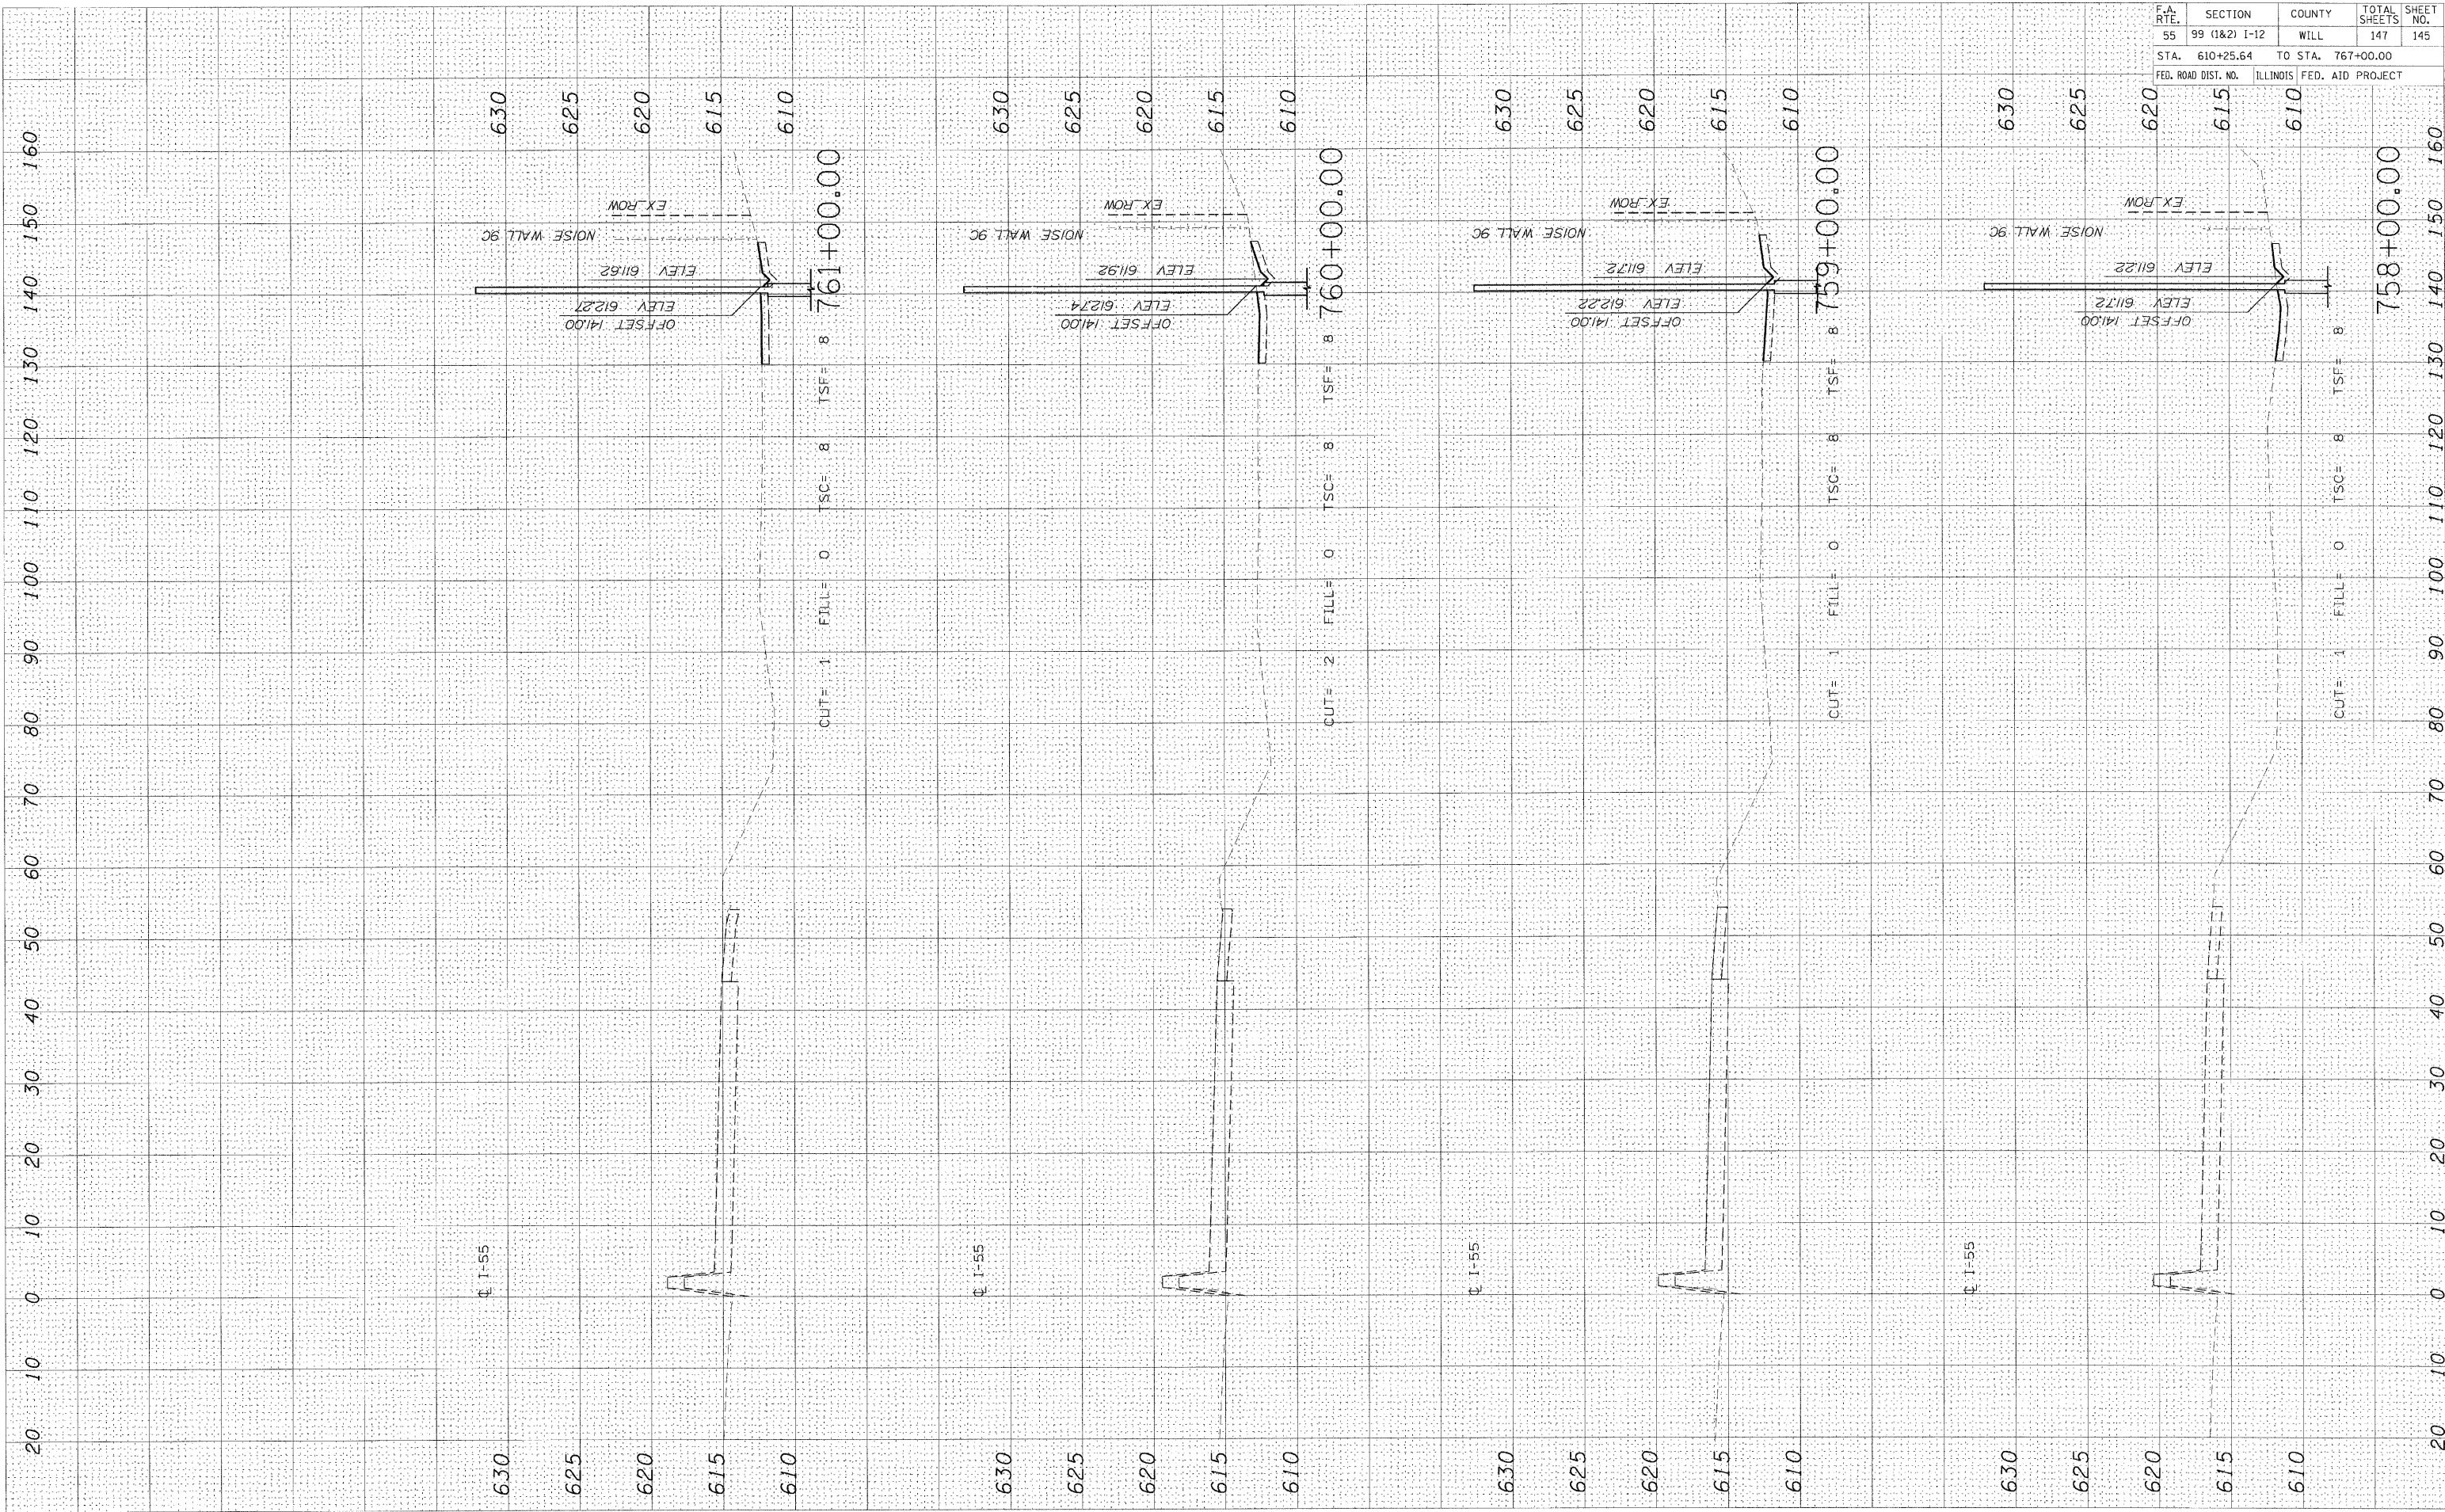

F.A. RTE.	SECTION	COUNTY	TOTAL SHEETS	SHEET NO.
55	99 (1&2) I-12	WILL	147	145
STA. 610+25.64		TO STA. 767+00.00		
FED. ROAD DIST. NO.		ILLINOIS FED. AID PROJECT		

CONTRACT NO.