


PLOT DATE = 2/14/2009  
 FILE NAME = #FILE#  
 PLOT SCALE = #SCALE#  
 USER NAME = #USER#

ORIGINAL SURVEY  
 SURVEYED BY: \_\_\_\_\_ DATE: \_\_\_\_\_  
 NOTE BOOK NO. \_\_\_\_\_  
 PLANTING AREAS CHECKED \_\_\_\_\_

FINAL SURVEY  
 SURVEYED BY: \_\_\_\_\_ DATE: \_\_\_\_\_  
 NOTE BOOK NO. \_\_\_\_\_  
 PLANTING AREAS CHECKED \_\_\_\_\_

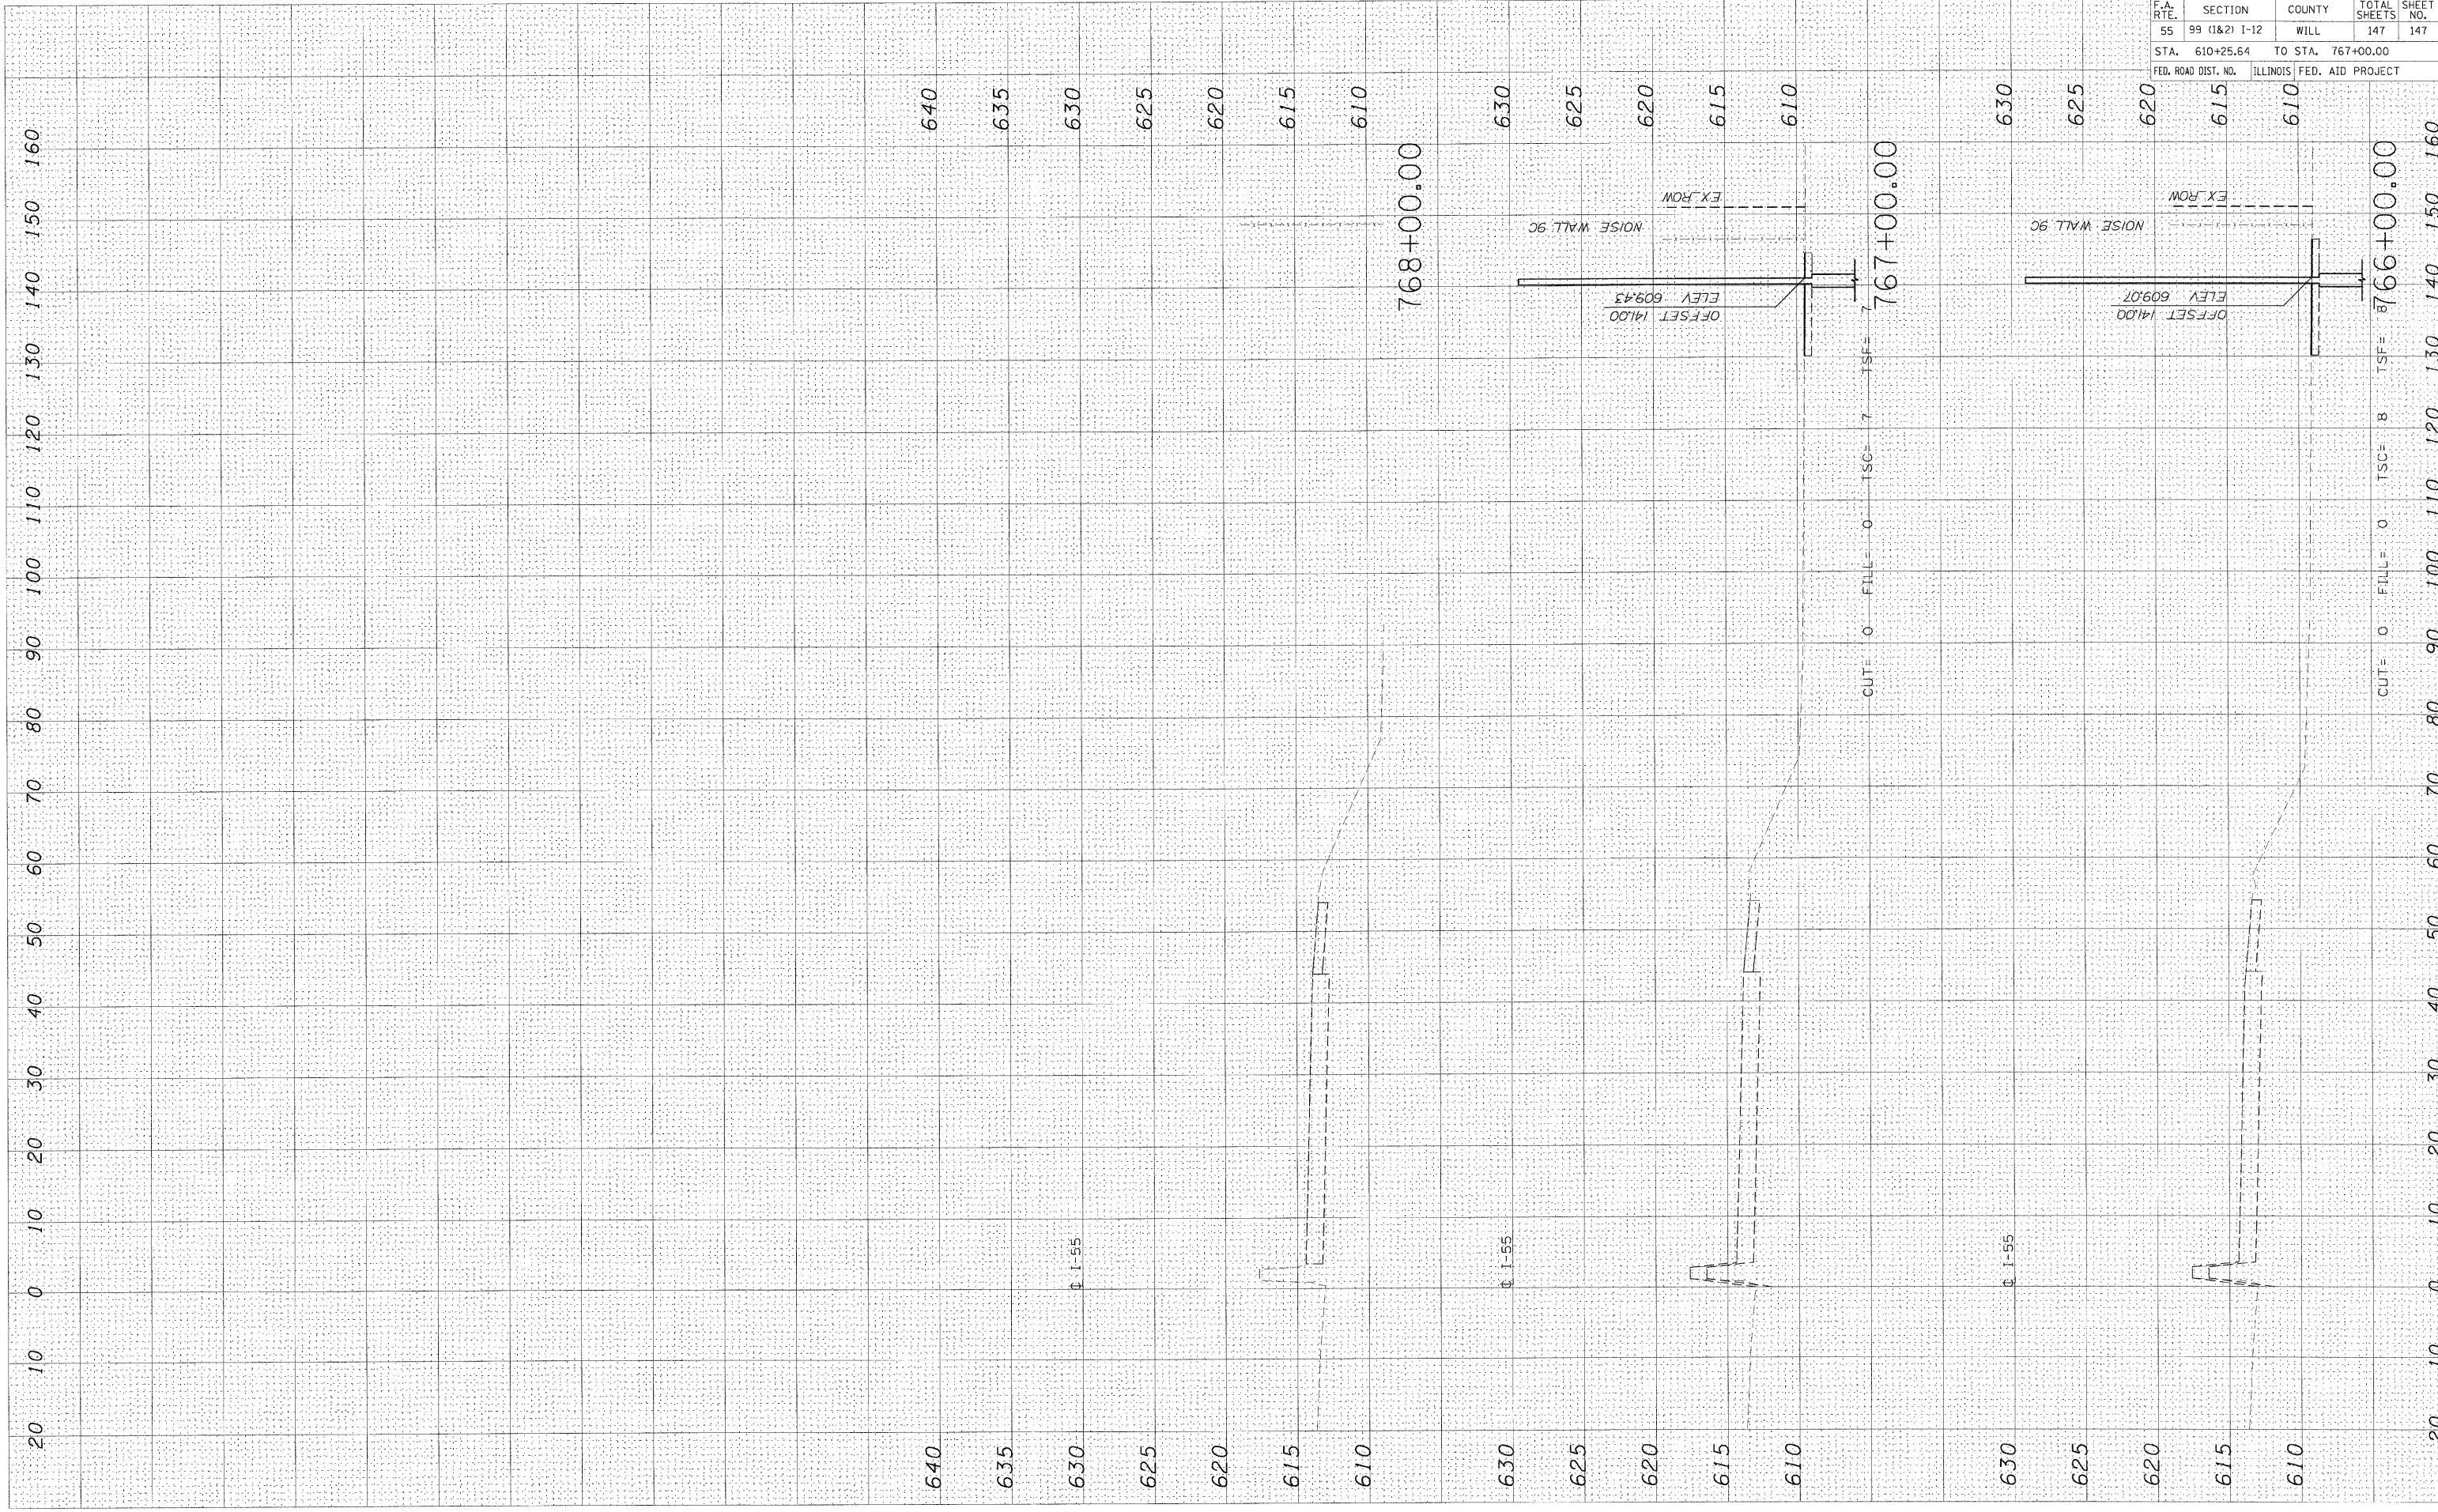

CONTRACT NO.				
F.A. RTE.	SECTION	COUNTY	TOTAL SHEETS	SHEET NO.
55	99 (1&2) I-12	WILL	147	147
STA. 610+25.64 TO STA. 767+00.00				
FED. ROAD DIST. NO.		ILLINOIS FED. AID PROJECT		