


STATE OF ILLINOIS
DEPARTMENT OF TRANSPORTATION

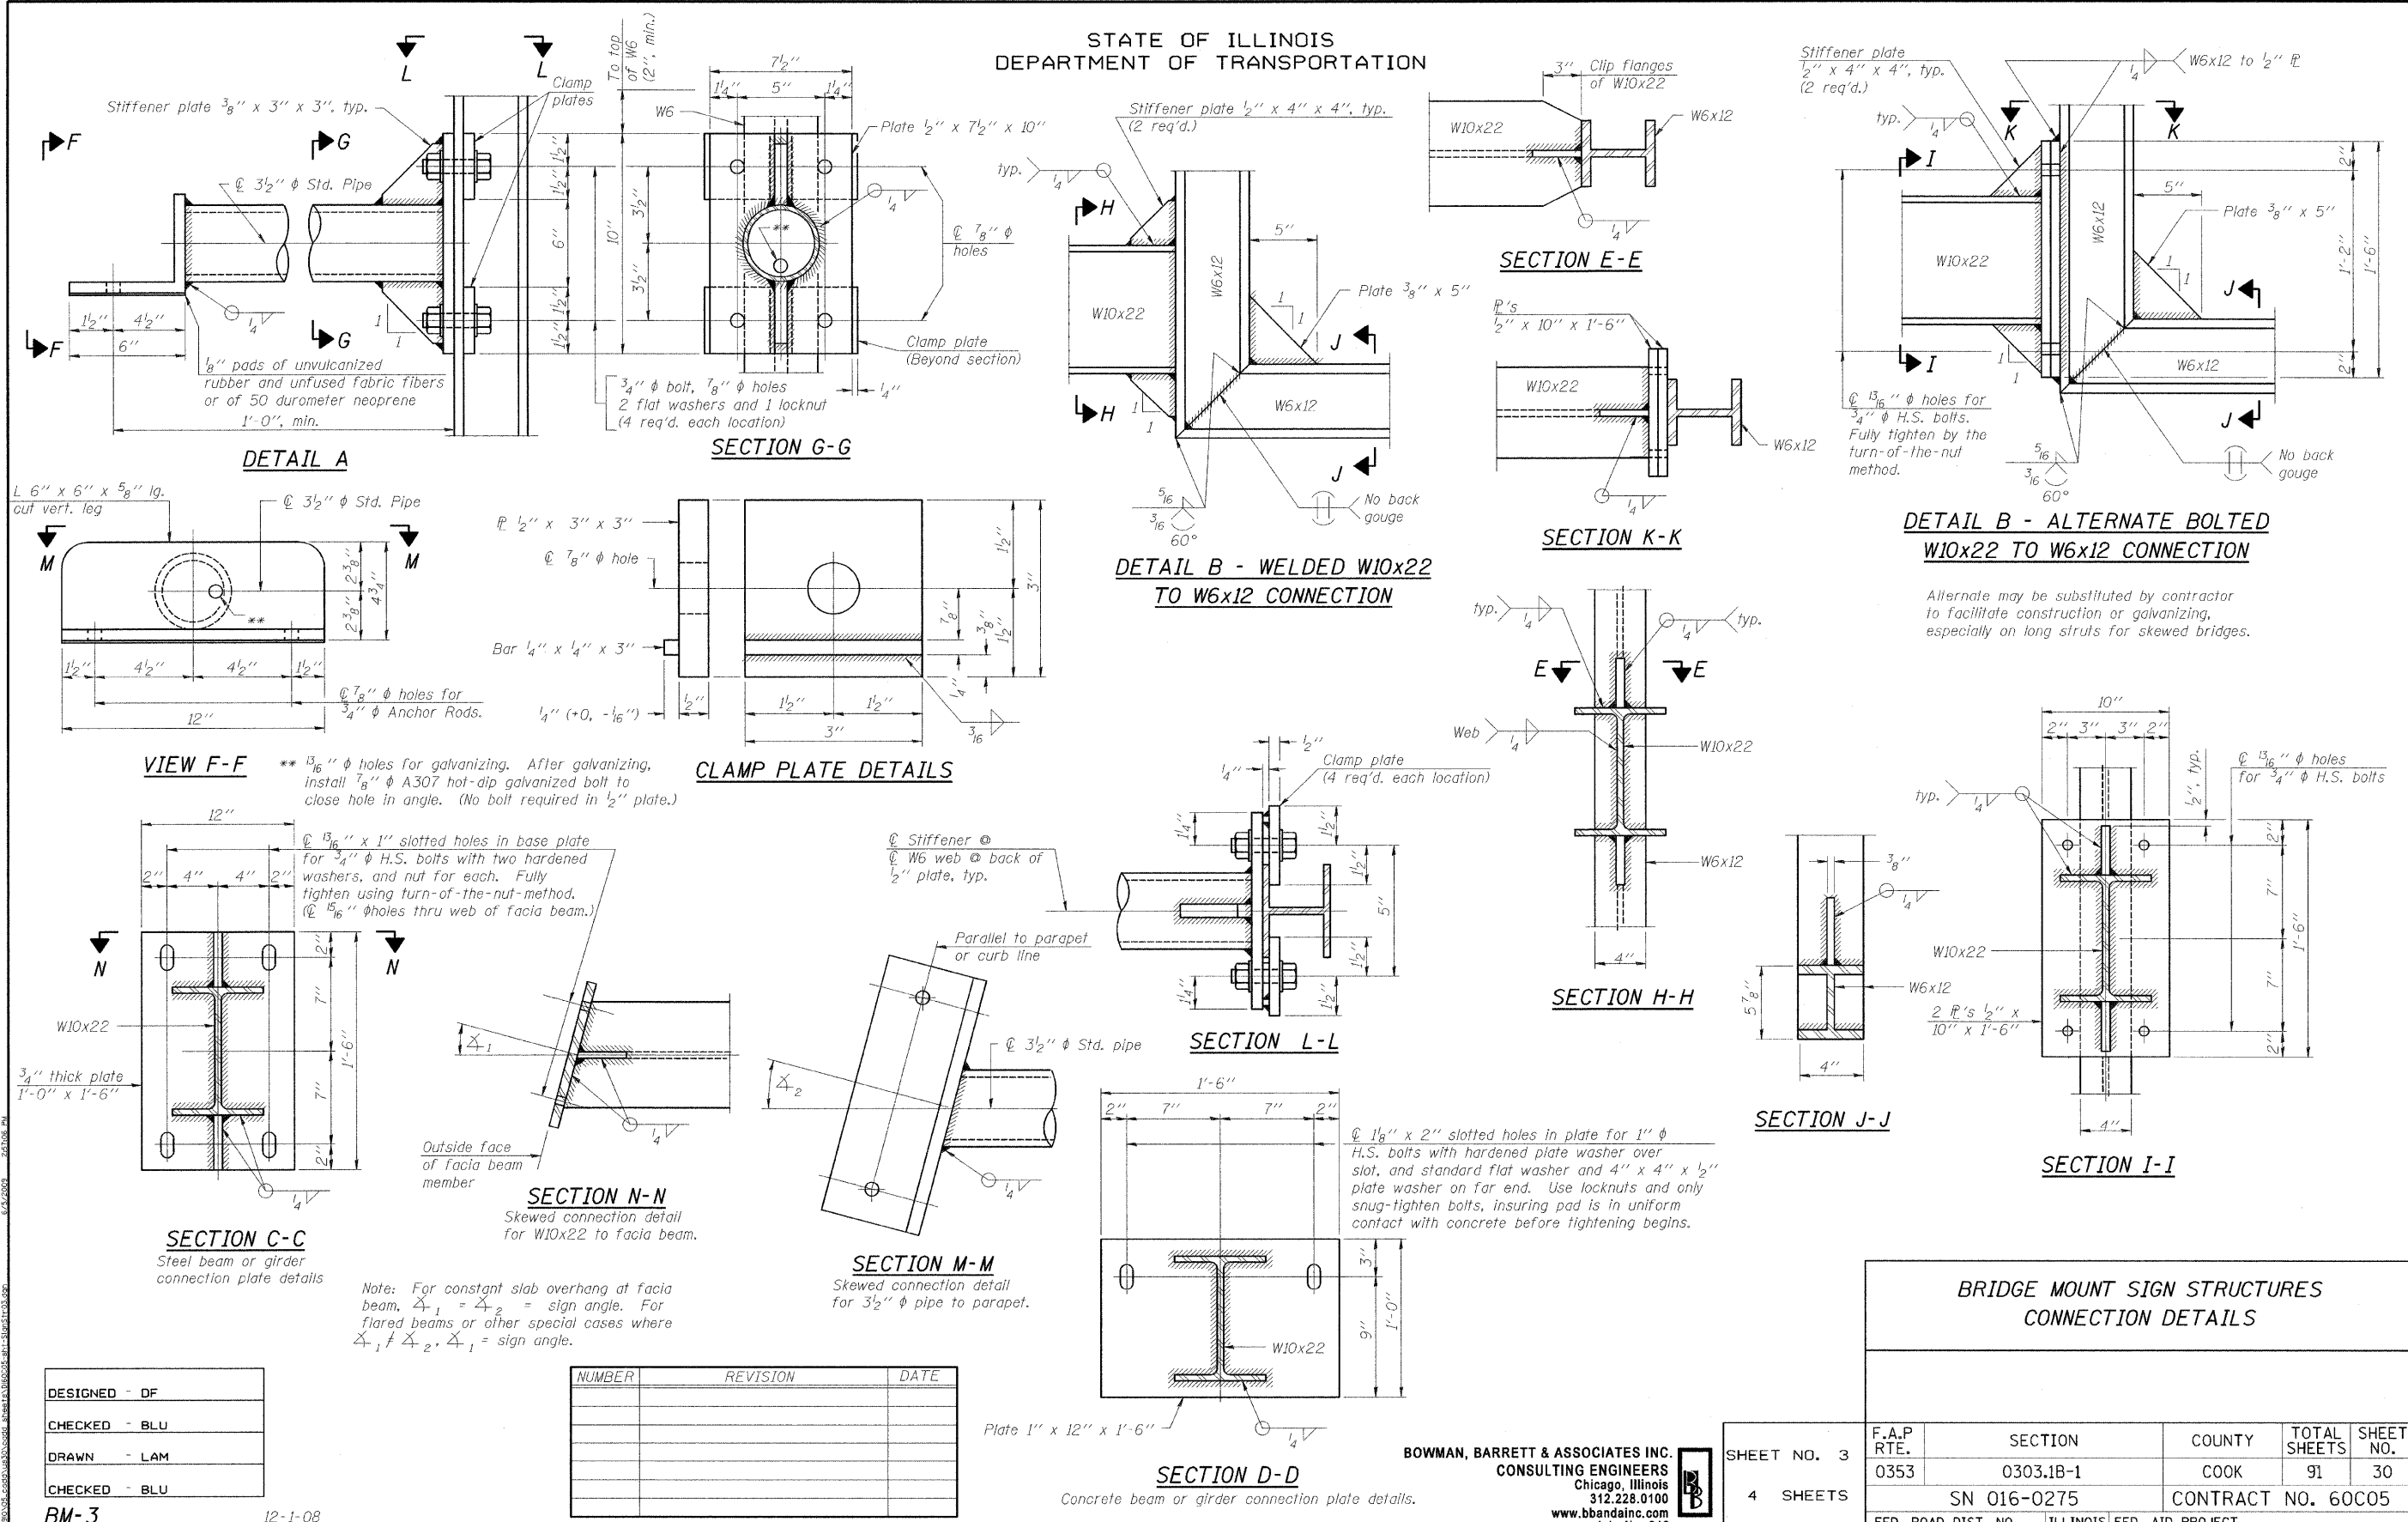

DESIGNED - DF
CHECKED - BLU
DRAWN - LAM
CHECKED - BLU
BM-3
12-1-08

NUMBER	REVISION	DATE

BOWMAN, BARRETT & ASSOCIATES INC.
CONSULTING ENGINEERS
Chicago, Illinois
312.228.0100
www.bbainc.com
Job. No. 910

BRIDGE MOUNT SIGN STRUCTURES CONNECTION DETAILS				
SHEET NO.	SECTION	COUNTY	TOTAL SHEETS	SHEET NO.
3	0303.1B-1	COOK	91	30
4 SHEETS		SN 016-0275	CONTRACT NO. 60C05	
F.A.P. RTE. 0353		ILLINOIS FED. AID PROJECT		