


PLAN	SURVEYED	BY	DATE
	PLOTTED		
	GRADES CHECKED		
	STRUCTURE NOTATIONS CHECKED		
	NOTE BOOK NO.		
	CADD FILE NAME		

PROFILE	SURVEYED	BY	DATE
	PLOTTED		
	GRADES CHECKED		
	STRUCTURE NOTATIONS CHECKED		
	NOTE BOOK NO.		
	CADD FILE NAME		

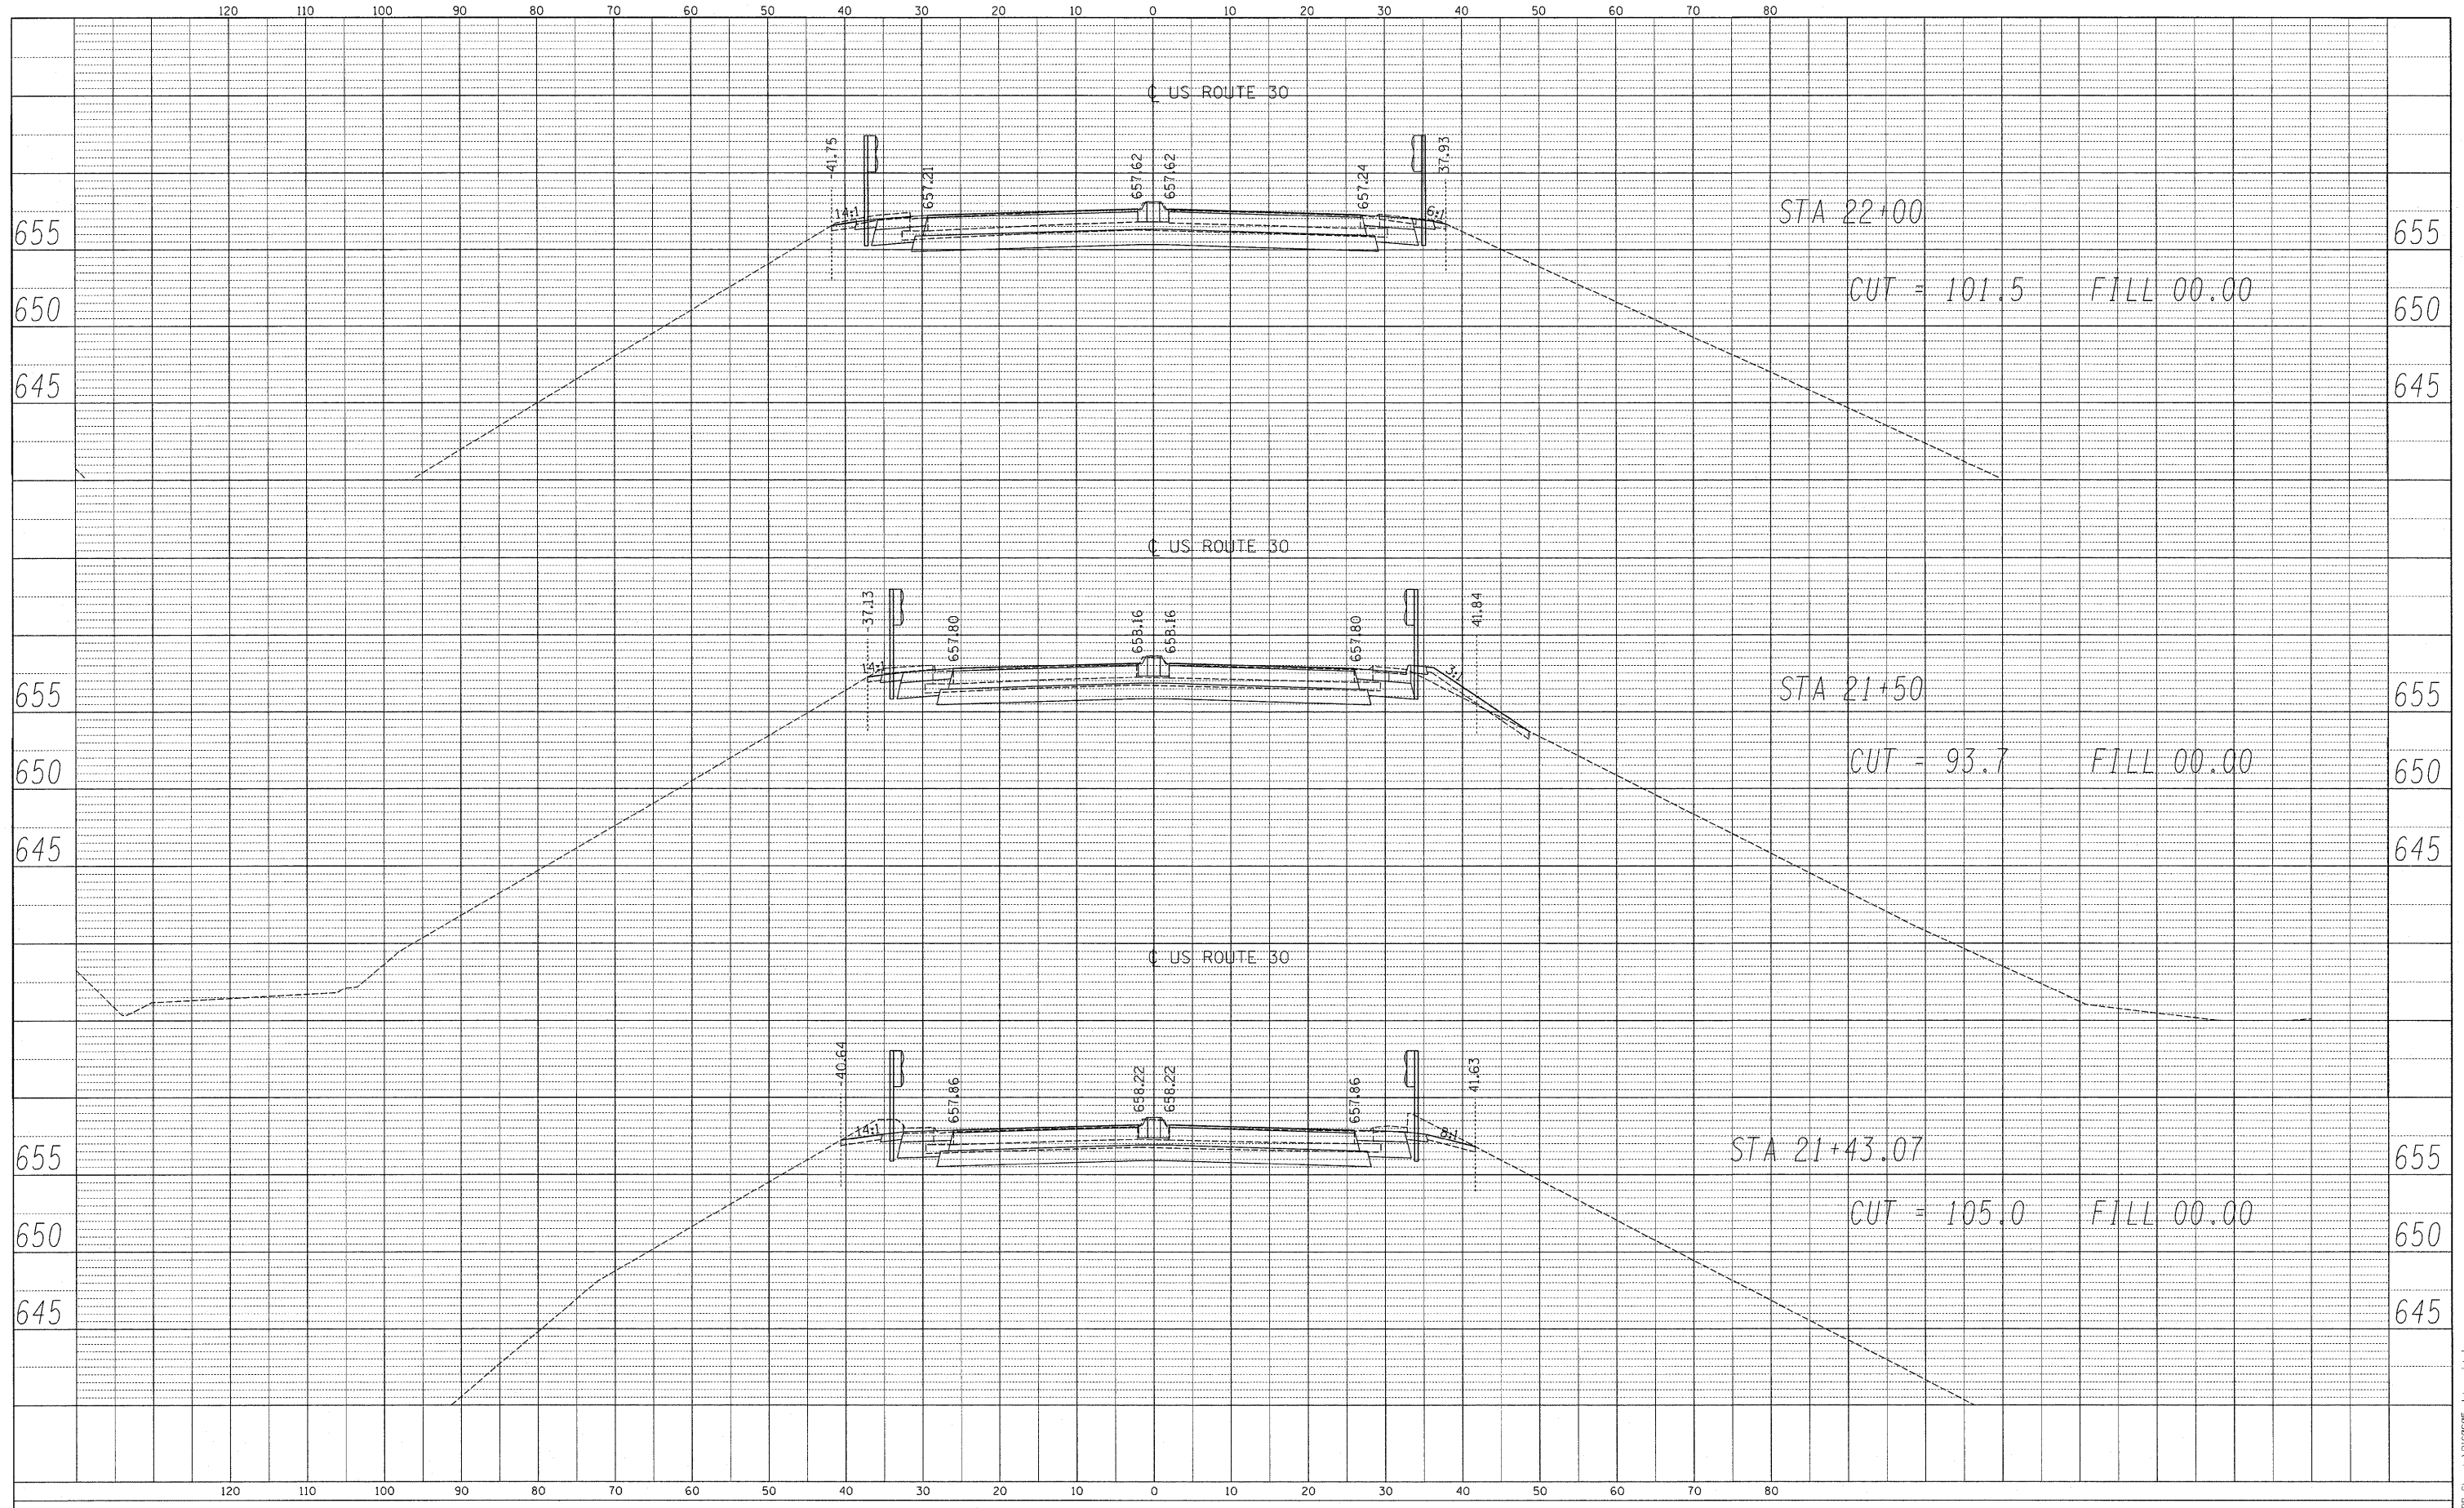

FILE NAME = D:\62005-shr-xssh.dgn	USER NAME = default	DESIGNED -	REVISED -
		DRAWN - RA	REVISED -
		CHECKED - RS	REVISED -
		DATE - 5/6/2009	REVISED -
PLOT SCALE = *SCALE*			
PLOT DATE = 5/22/2009			

**STATE OF ILLINOIS  
DEPARTMENT OF TRANSPORTATION**

**US ROUTE 30 CROSS SECTIONS**

SCALE: H: 1:10 V: 1:5 SHEET NO. 04 OF 05 SHEETS STA. 21+43.07 TO STA. 22+00

F.A. RTE.	SECTION	COUNTY	TOTAL SHEETS	SHEET NO.
0353	0303.1B-1	COOK	91	90
FED. ROAD DIST. NO.	ILLINOIS FED. AID PROJECT	CONTRACT NO. 60C05		

D:\62005-shr-xssh.dgn