


PROPOSED HOT-MIX ASPHALT SURFACE REMOVAL, 2 1/4"
 PROPOSED HOT-MIX ASPHALT SURFACE COURSE, MIX "D", N70, 1 1/2"
 PROPOSED POLYMERIZED LEVELING BINDER (MACHINE METHOD), IL-4.75, N50, 3/4"

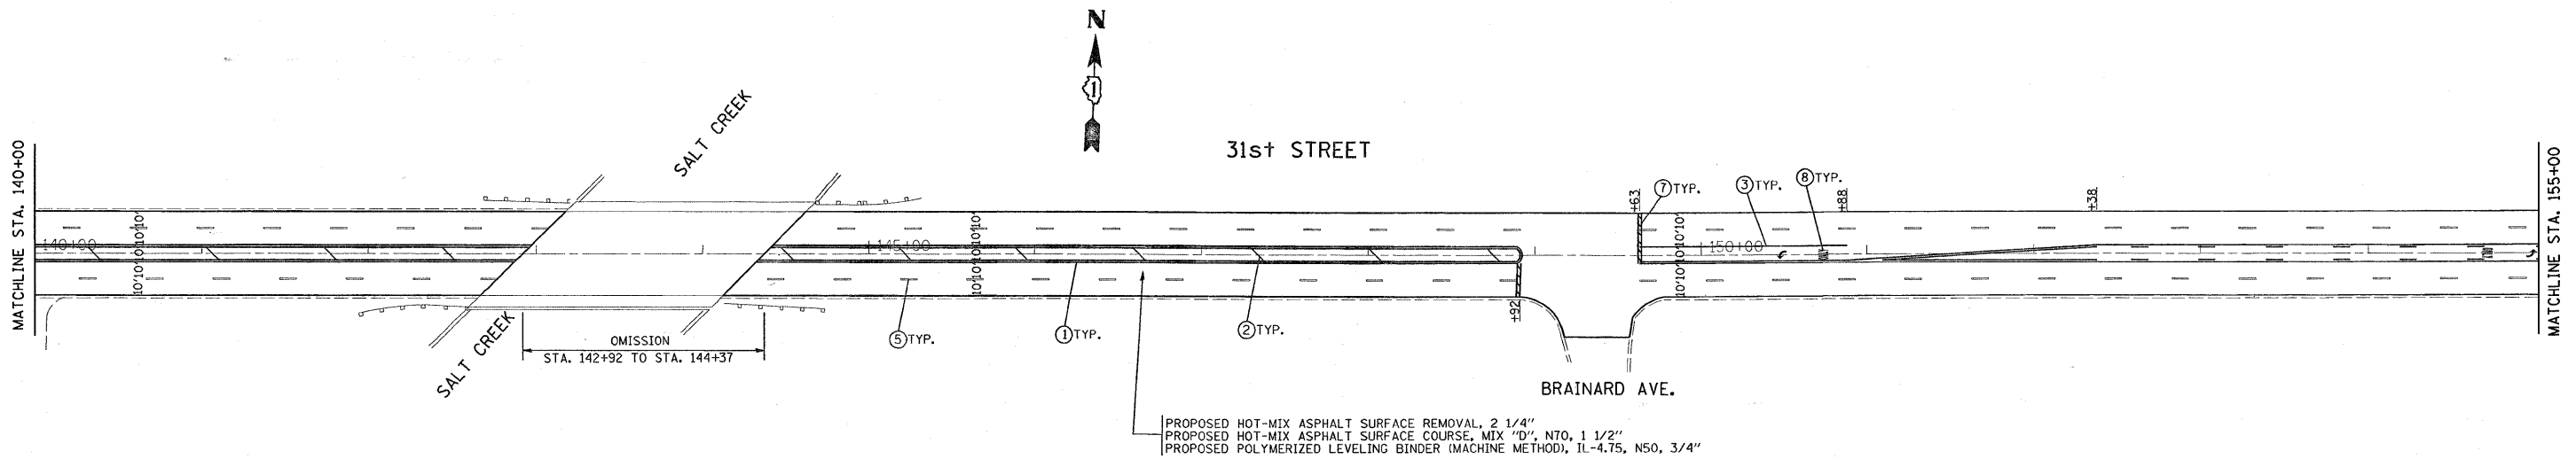

PROPOSED HOT-MIX ASPHALT SURFACE REMOVAL, 2 1/4"
 PROPOSED HOT-MIX ASPHALT SURFACE COURSE, MIX "D", N70, 1 1/2"
 PROPOSED POLYMERIZED LEVELING BINDER (MACHINE METHOD), IL-4.75, N50, 3/4"

LEGEND

- ① THERMOPLASTIC PAVEMENT MARKING
CENTERLINE, 4" SOLID DOUBLE YELLOW
- ② THERMOPLASTIC PAVEMENT MARKING
12" SOLID YELLOW DIAGONALS
- ③ THERMOPLASTIC PAVEMENT MARKING
6" WHITE LINE
- ④ THERMOPLASTIC PAVEMENT MARKING
EDGE LINE, 4" SOLID WHITE
- ⑤ THERMOPLASTIC PAVEMENT MARKING
4" WHITE SKIP DASH LANE LINE
- ⑥ THERMOPLASTIC PAVEMENT MARKING
12" WHITE SCHOOL CROSSING
- ⑦ THERMOPLASTIC PAVEMENT MARKING
24" WHITE STOP BAR
- ⑧ THERMOPLASTIC PAVEMENT MARKING
LETTERS AND SYMBOLS, WHITE

FILE NAME =	USER NAME = abrauh	DESIGNED -	REVISED -
ct:\p\work\p\w\DOT\ABREUAH\0127814\0100209-SHT-DESIGN.DGN		DRAWN -	REVISED -
	PLOT SCALE = 50.0000' / IN.	CHECKED -	REVISED -
	PLOT DATE = 5/1/2009	DATE -	REVISED -

**STATE OF ILLINOIS
 DEPARTMENT OF TRANSPORTATION**

31st STREET (WOLF ROAD TO IL. RTE 171)

SCALE:	SHEET NO.	OF	SHEETS	STA.	TO	STA.
--------	-----------	----	--------	------	----	------

F.A.U. RTE.	SECTION	COUNTY	TOTAL SHEETS	SHEET NO.
1467	3245 RS-4	COOK	35	7
CONTRACT NO. 60F51				
ILLINOIS FED. AID PROJECT				