


PROPOSED HOT-MIX ASPHALT SURFACE REMOVAL, 2 1/4"  
 PROPOSED HOT-MIX ASPHALT SURFACE COURSE, MIX "D", N70, 1 1/2"  
 PROPOSED POLYMERIZED LEVELING BINDER (MACHINE METHOD), IL-4.75, N50, 3/4"

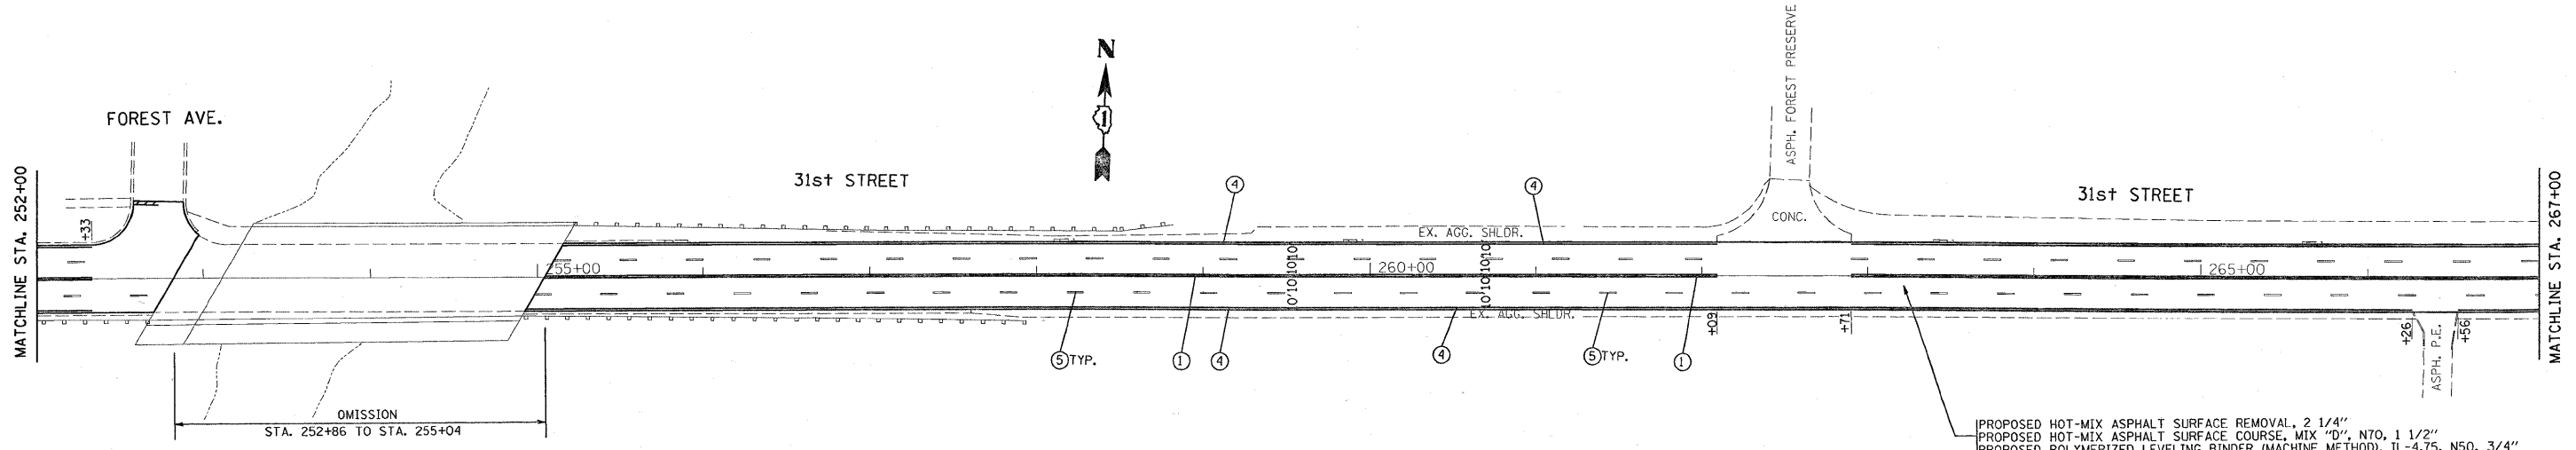

PROPOSED HOT-MIX ASPHALT SURFACE REMOVAL, 2 1/4"  
 PROPOSED HOT-MIX ASPHALT SURFACE COURSE, MIX "D", N70, 1 1/2"  
 PROPOSED POLYMERIZED LEVELING BINDER (MACHINE METHOD), IL-4.75, N50, 3/4"

**LEGEND**

- |   |   |
|---|---|
| ① THERMOPLASTIC PAVEMENT MARKING CENTERLINE, 4" SOLID DOUBLE YELLOW | ⑤ THERMOPLASTIC PAVEMENT MARKING 4" WHITE SKIP DASH LANE LINE |
| ② THERMOPLASTIC PAVEMENT MARKING 12" SOLID YELLOW DIAGONALS         | ⑥ THERMOPLASTIC PAVEMENT MARKING 12" WHITE SCHOOL CROSSING    |
| ③ THERMOPLASTIC PAVEMENT MARKING 6" WHITE LINE                      | ⑦ THERMOPLASTIC PAVEMENT MARKING 24" WHITE STOP BAR           |
| ④ THERMOPLASTIC PAVEMENT MARKING EDGE LINE, 4" SOLID WHITE          | ⑧ THERMOPLASTIC PAVEMENT MARKING LETTERS AND SYMBOLS, WHITE   |

FILE NAME =	USER NAME = abreuh
c:\pwwork\p\1007\ABREUHN\20127814\0108\09-SHT-DESIGN.DGN	
PLOT SCALE = 50.0000' / IN.	
PLOT DATE = 5/1/2009	

DESIGNED -	REVISED -
DRAWN -	REVISED -
CHECKED -	REVISED -
DATE -	REVISED -

**STATE OF ILLINOIS  
 DEPARTMENT OF TRANSPORTATION**

**31st STREET (WOLF ROAD TO IL. RTE 171)**

SCALE:	SHEET NO. OF SHEETS	STA. TO STA.
--------	---------------------	--------------

F.A.U. RTE.	SECTION	COUNTY	TOTAL SHEETS	SHEET NO.
1467	3245 RS-4	COOK	35	11
CONTRACT NO. 60F51				
ILLINOIS FED. AID PROJECT				