


TRAFFIC SIGNAL LEGEND

	PROPOSED	EXISTING
DETECTOR LOOP		
SIGNAL HEAD		
G.S. CONDUIT IN TRENCH OR PUSHED		
SIGNAL HEAD WITH BACKPLATE		
RACEWAY FOR MAGNETIC DETECTOR, TYPE I OR II		
VEHICLE DETECTOR, NON-COMPENSATED MAGNETIC TYPE		

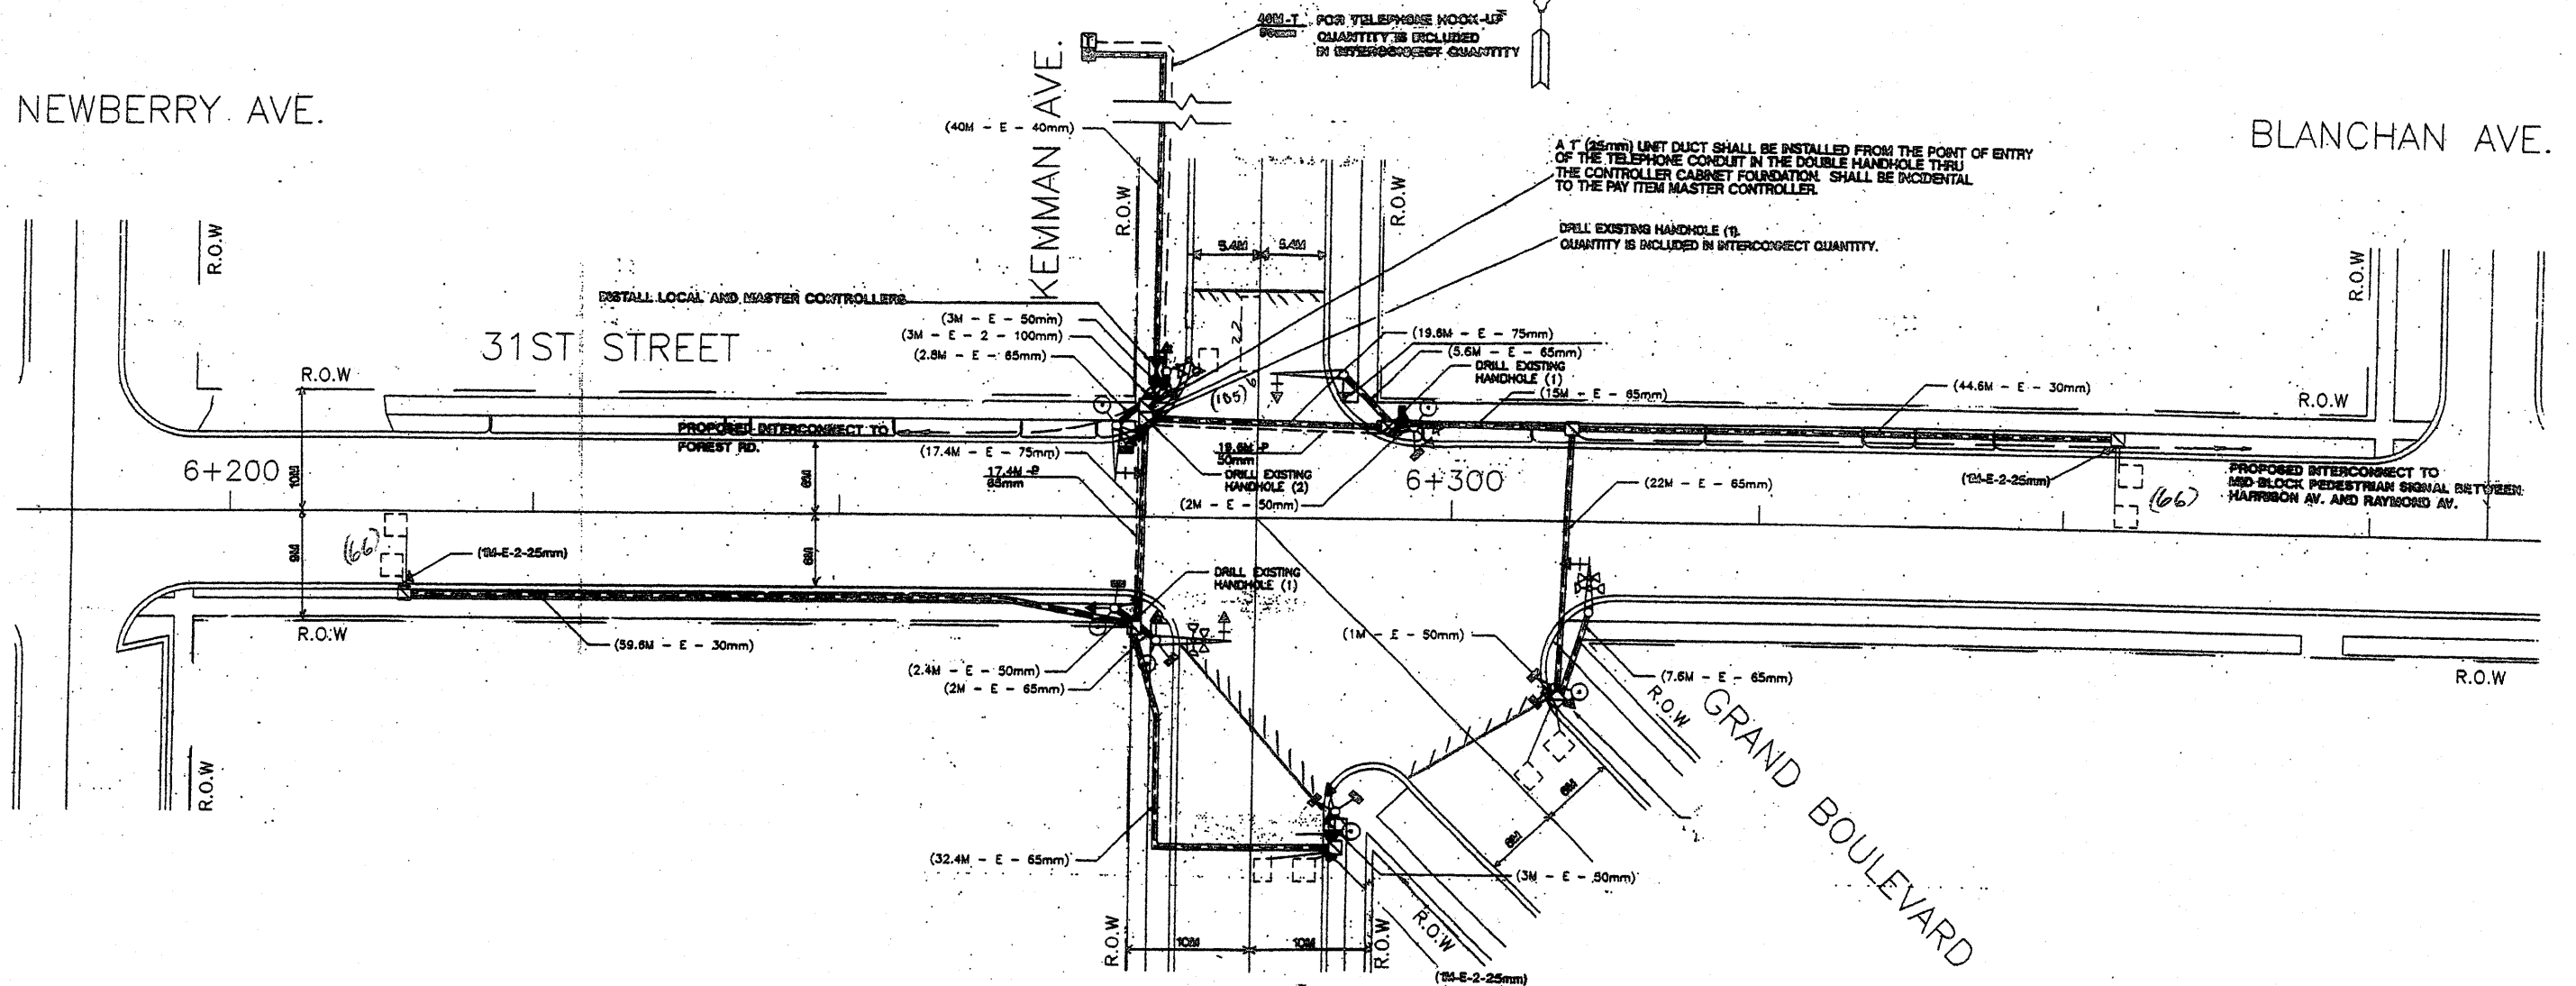

THIS PLAN IS FOR THE SOLE PURPOSE OF DETECTOR LOOP REPLACEMENTS ONLY

REPLACE ALL DETECTOR LOOPS AS SHOWN (WITHIN THE RESURFACING LIMITS)

CODE	QUANTITY	UNIT	ITEM
88600600	237	FOOT	DETECTOR LOOP, REPLACEMENT

FILE NAME =	USER NAME = kenthaphixoybc	DESIGNED - BCK	REVISED -	STATE OF ILLINOIS DEPARTMENT OF TRANSPORTATION	DISTRICT ONE - DETECTOR LOOP REPLACEMENT 31 ST STREET @ KEMMAN AVE.	F.A.U. RTE. 1467	SECTION 3245 RS-4	COUNTY COOK	TOTAL SHEETS 35	SHEET NO. 18	
c:\p\work\VPWIDOT\KANTHAPHIXAYBC\d01126	4\tr\aff\ic\legend.v7.dgn	DRAWN - BCK	REVISED -			SCALE: NONE	SHEET NO. OF SHEETS STA. TO STA.	FED. ROAD DIST. NO.	ILLINOIS/FED. AID PROJECT	CONTRACT NO.	
	PLOT SCALE = 3/9,9368 / / IN.	CHECKED - DAD	REVISED -								
	PLOT DATE = 4/3/2009	DATE -	REVISED -								