


TRAFFIC SIGNAL LEGEND

	PROPOSED	EXISTING
DETECTOR LOOP		
SIGNAL HEAD		
G.S. CONDUIT IN TRENCH OR PUSHED		
SIGNAL HEAD WITH BACKPLATE		
RACEWAY FOR MAGNETIC DETECTOR, TYPE I OR II		
VEHICLE DETECTOR, NON-COMPENSATED MAGNETIC TYPE		

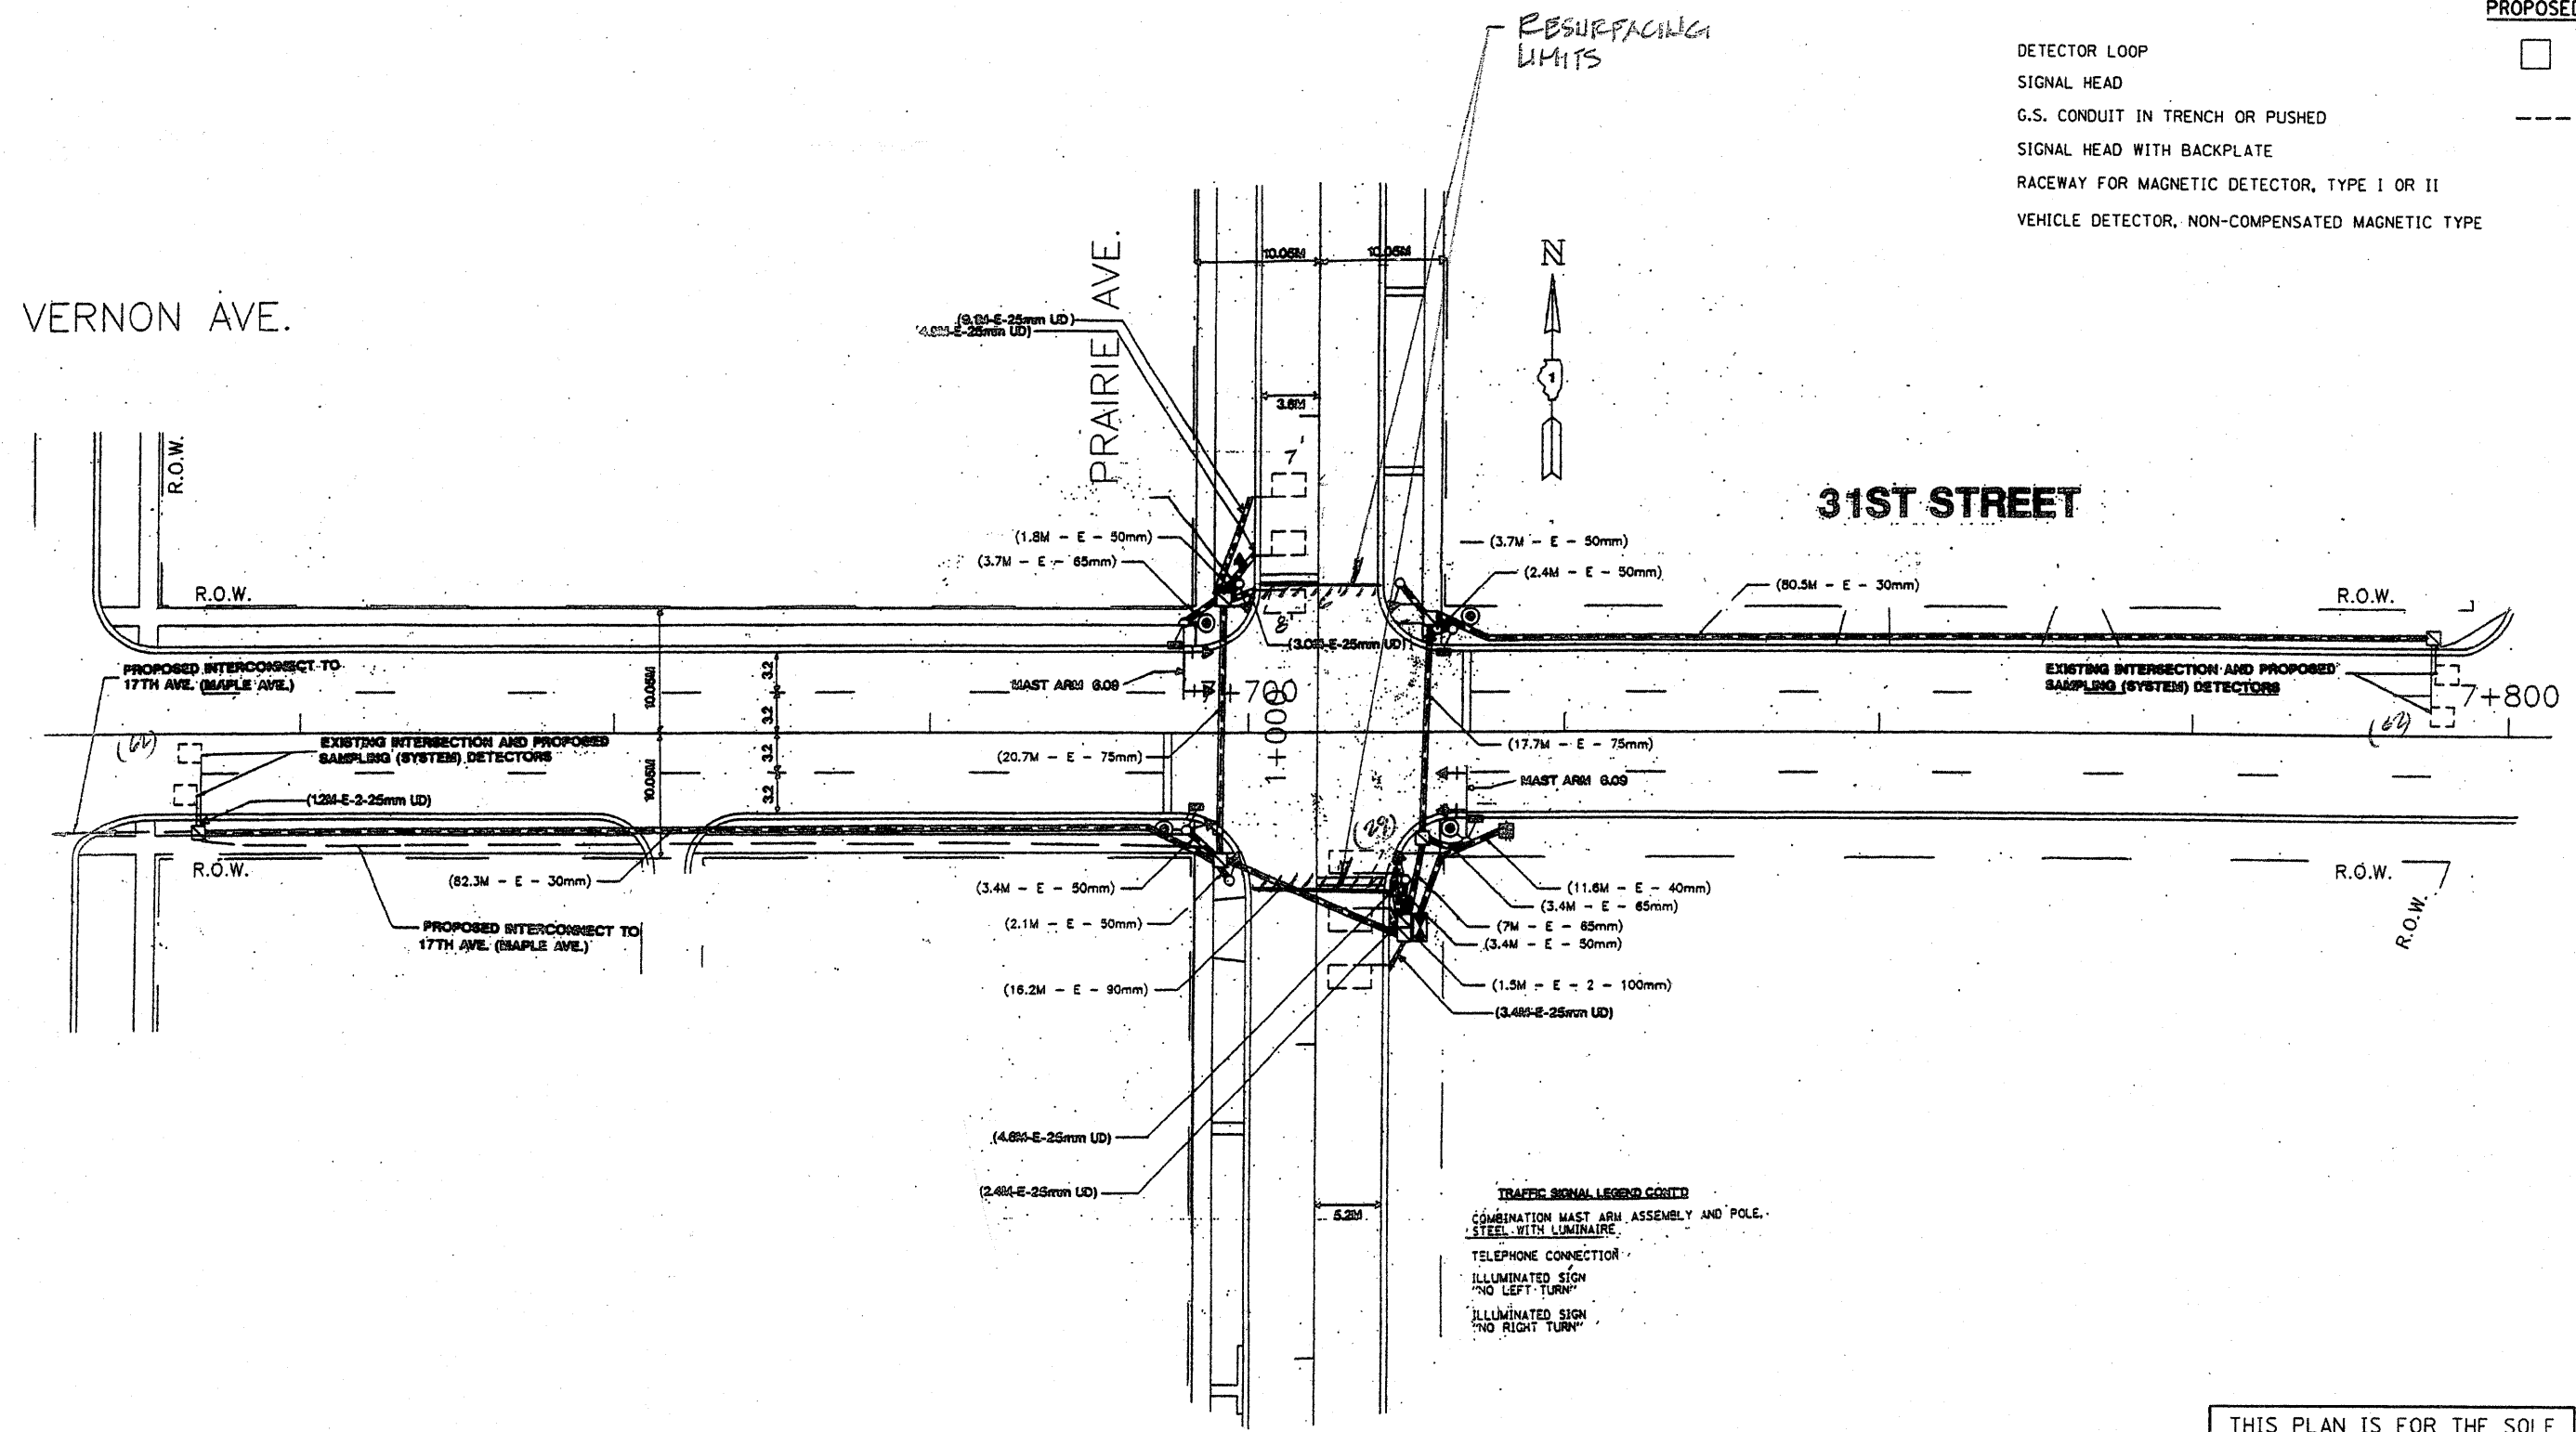

TRAFFIC SIGNAL LEGEND CONT'D
 COMBINATION MAST ARM ASSEMBLY AND POLE - STEEL WITH LUMINAIRE
 TELEPHONE CONNECTION
 ILLUMINATED SIGN "NO LEFT TURN"
 ILLUMINATED SIGN "NO RIGHT TURN"

THIS PLAN IS FOR THE SOLE PURPOSE OF DETECTOR LOOP REPLACEMENTS ONLY

REPLACE ALL DETECTOR LOOPS AS SHOWN (WITHIN THE RESURFACING LIMITS)

CODE	QUANTITY	UNIT	ITEM
88600600	182	FOOT	DETECTOR LOOP, REPLACEMENT

FILE NAME =	USER NAME = kenthaphixaybo	DESIGNED - BCK	REVISED -
at:\pwork\PWIDOT\KANTHAPHIXAYBO\481126	4\traffic.legend.v7.dgn	DRAWN - BCK	REVISED -
	PLOT SCALE = 3/4" = 1' IN.	CHECKED - DAD	REVISED -
	PLOT DATE = 4/3/2009	DATE -	REVISED -

STATE OF ILLINOIS
 DEPARTMENT OF TRANSPORTATION

DISTRICT ONE - DETECTOR LOOP REPLACEMENT
 31 ST STREET @ PRAIRIE AVENUE

F.A.U. RTE.	SECTION	COUNTY	TOTAL SHEETS	SHEET NO.
1467	3945 RS-4	COOK	35	21
CONTRACT NO.				

SCALE: NONE SHEET NO. OF SHEETS STA TO STA