



IL. RTE. 137

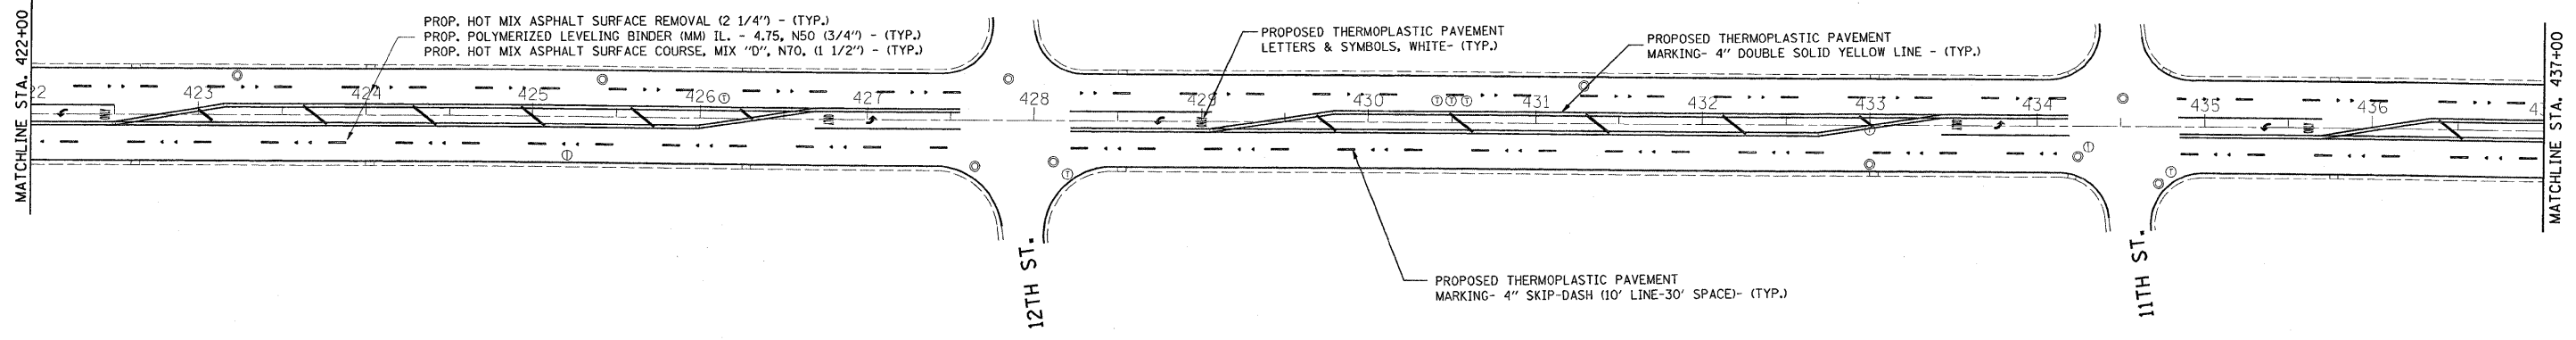

IL. RTE. 137

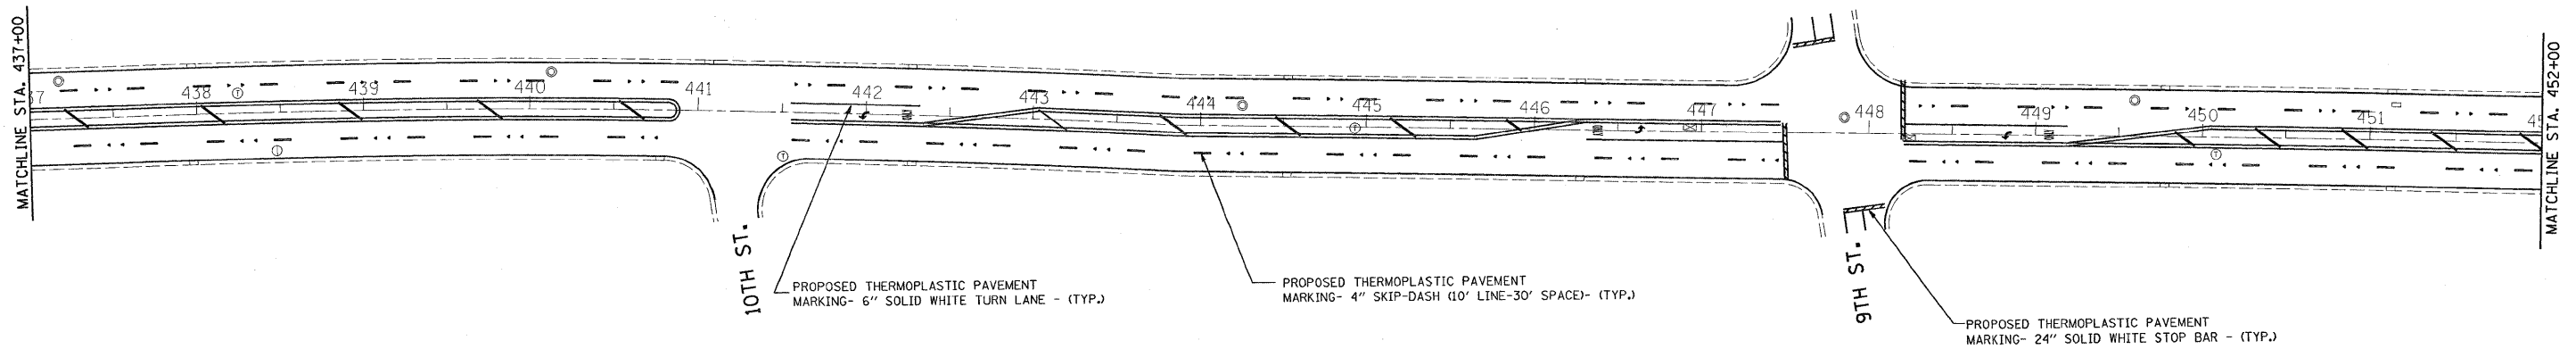

FILE NAME =	USER NAME = smthkl	DESIGNED -	REVISED - 6/26/09 - DW	STATE OF ILLINOIS DEPARTMENT OF TRANSPORTATION	ROADWAY AND PAVEMENT MARKING PLAN IL. RTE. 137 (BLANCHARD ROAD TO RUSSELL ROAD)			F.A.P. RTE. 352	SECTION (E.M.D) RS-4	COUNTY LAKE	TOTAL SHEETS 41	SHEET NO. 14
ct:\pw_work\PIWIDOT\SMITHKL\0138202\013702-shr-plan.dgn		DRAWN -	REVISED -		SCALE: 1"=50'	SHEET NO. OF SHEETS	STA. 422+00 TO STA. 452+00	FED. ROAD DIST. NO.	ILLINOIS FED. AID PROJECT	CONTRACT NO. 62545		
		CHECKED -	REVISED -									
		DATE -	REVISED -									