


F.A.I. RTE.	SECTION	COUNTY	TOTAL SHEETS	SHEET NO.
94	1516.1 I-7	COOK	58	12
STA. 2212+06.20		TO STA. 2243+03.23		
FED. ROAD DIST. NO.	ILLINOIS FED. AID PROJECT			

62971

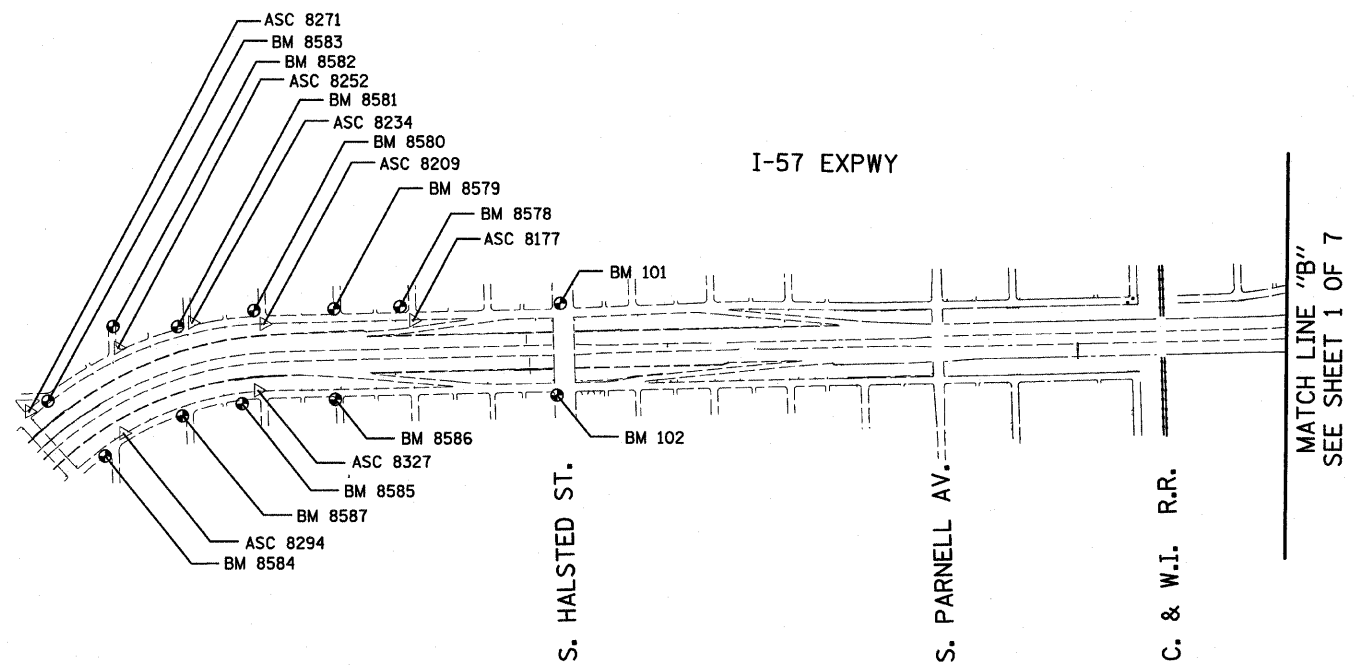

**American Surveying Consultants, P.C.**  
 SURVEYING-ENGINEERING-GEOGRAPHIC INFORMATION SYSTEMS  
 1937 Piquette Ave., Chicago, IL 60601 800 N. Northwest Highway, Chicago, IL 60611

REVISIONS	
NAME	DATE

ILLINOIS DEPARTMENT OF TRANSPORTATION  
 F.A.I. 94 (DAN RYAN EXPRESSWAY)  
 SURVEY TIES FOR CONTROL POINTS  
 SHEET 2 OF 7  
 SCALE: 1"=400'  
 DATE: OCTOBER 17, 2008  
 DRAWN BY: GSP  
 CHECKED BY: MMW

P:\0237\3\road\255\val\255as1063b.dgn 10/17/2008 10:46:46 AM