


PROFILE SURVEYED BY _____ DATE _____
 PLOTTED BY _____
 NOTE BOOK NO. _____
 STRUCTURE NOTATION CHFD NO. _____

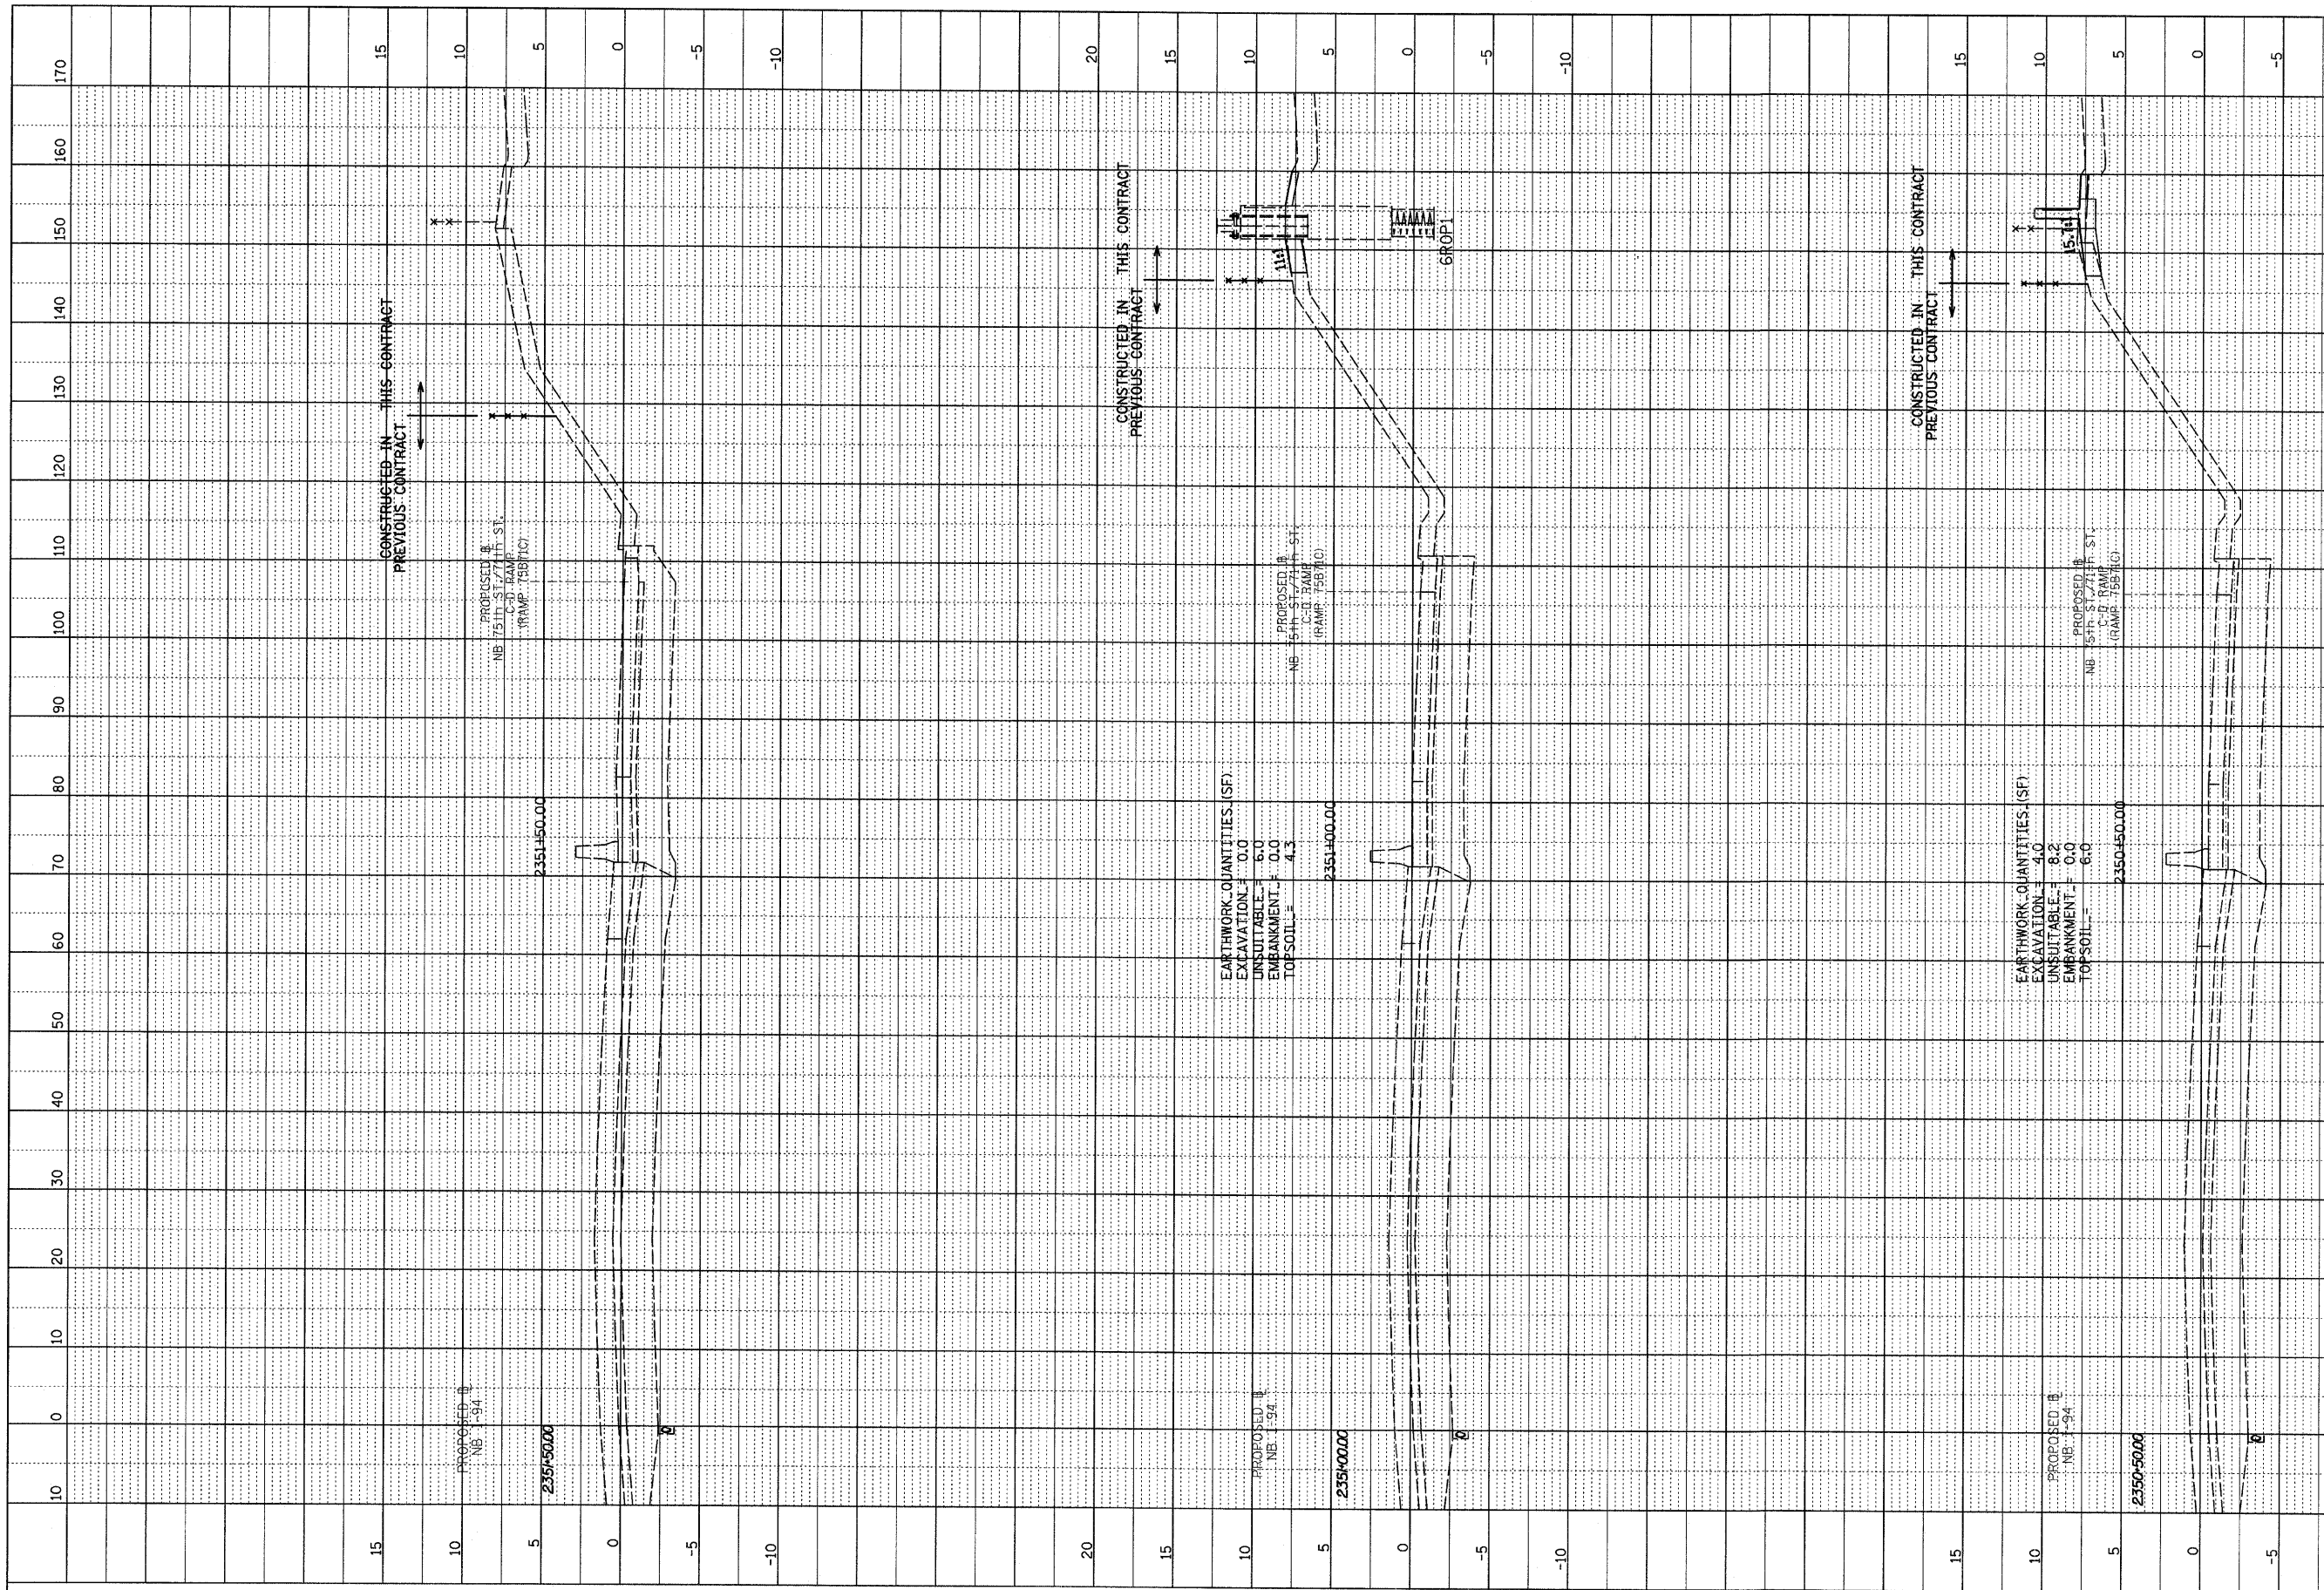


F.A.I. RTE.	SECTION	COUNTY	TOTAL SHEETS	SHEET NO.
90/94	1818 I-7	COOK	58	46
STA. 2339+42.81		TO STA. 2364+99.12		
FED. ROAD DIST. NO.	ILLINOIS	FED. AID PROJECT		
-10		62975		

EARTHWORK QUANTITIES (SF)
 EXCAVATION = 0.0
 UNSUITABLE = 6.0
 EMBANKMENT = 0.0
 TOPSOIL = 4.3

EARTHWORK QUANTITIES (SF)
 EXCAVATION = 4.0
 UNSUITABLE = 8.2
 EMBANKMENT = 0.0
 TOPSOIL = 6.0

TYLIN INTERNATIONAL

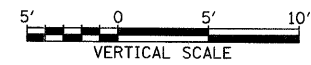

NB I-94 (DAN RYAN EXPRESSWAY)
 STA. 2350+50 TO STA. 2351+50

3/19/2009 2:29:42 PM p:\02373\road\235f\gk\235f\ksh\51.dgn