

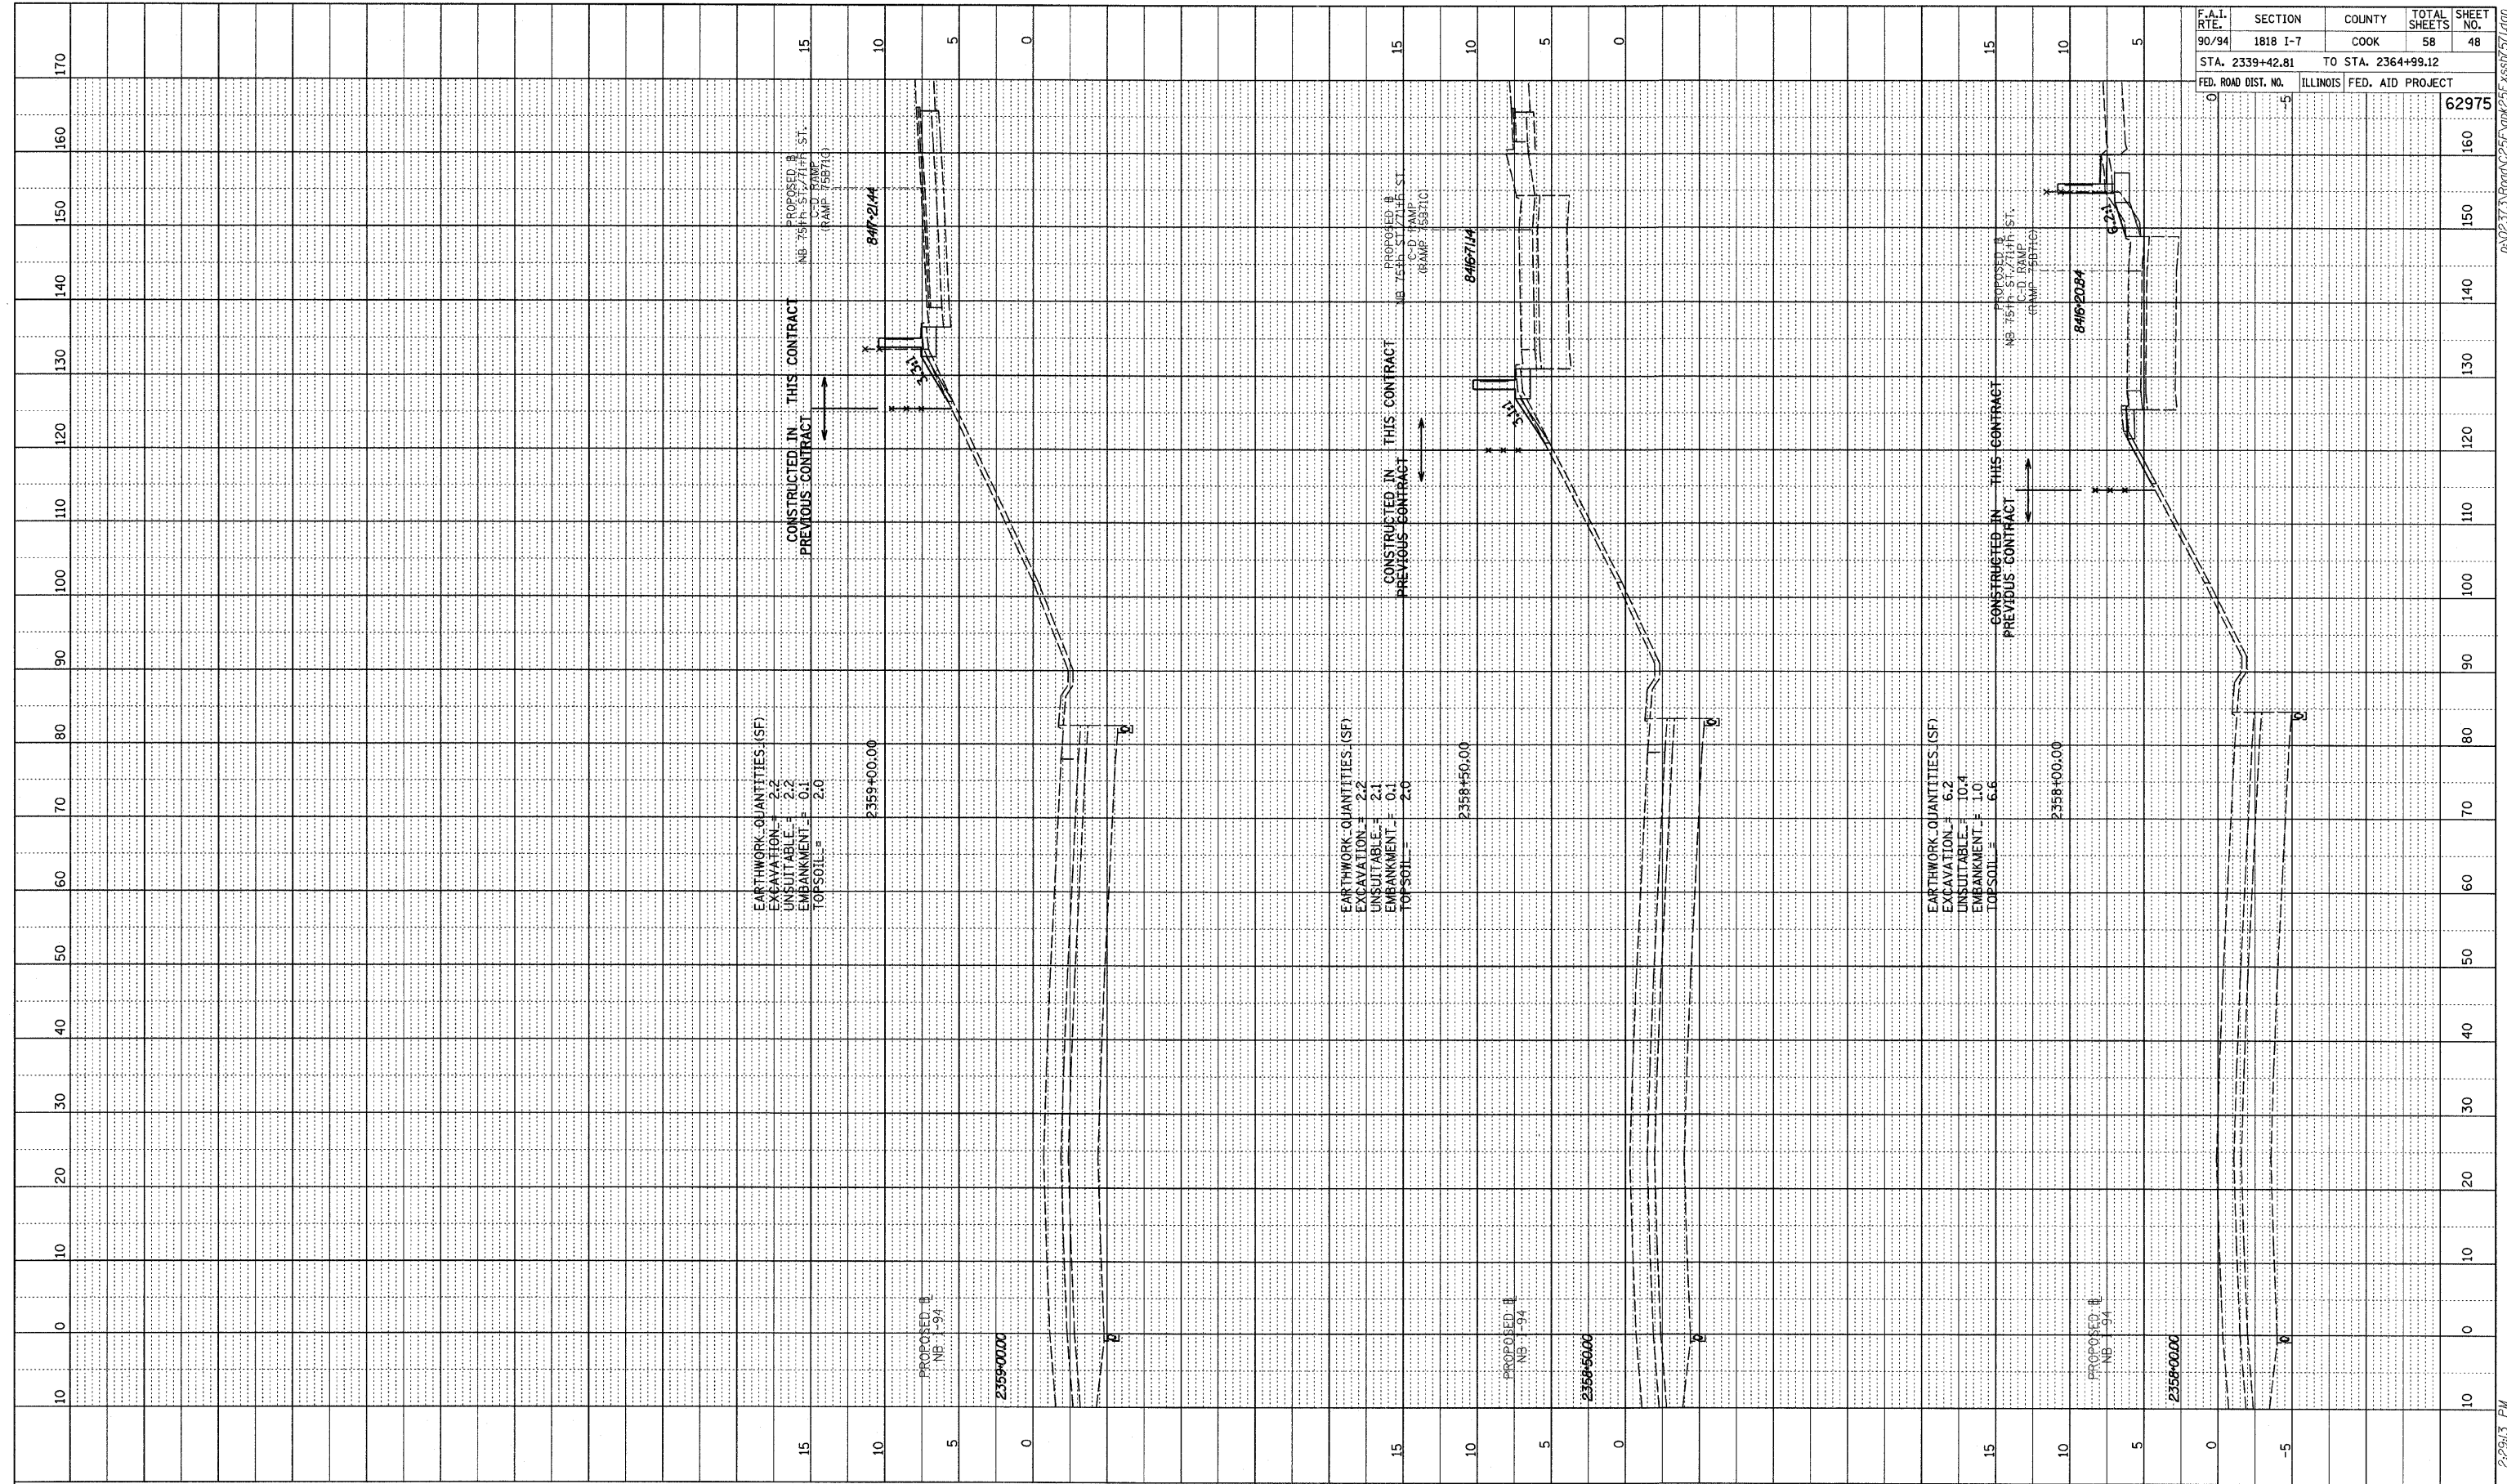


PROFILE	SERIALIZED	DATE
NOTE BOOK	CHECKED	
NO.	STRUCTURE	NOTATIONS

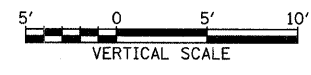

F.A.I. RTE.	SECTION	COUNTY	TOTAL SHEETS	SHEET NO.
90/94	1818 I-7	COOK	58	48
STA. 2339+42.81		TO STA. 2364+99.12		
FED. ROAD DIST. NO.	ILLINOIS	FED. AID PROJECT		
				62975

TYLIN INTERNATIONAL

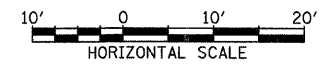

NB I-94 (DAN RYAN EXPRESSWAY)
STA. 2358+00 TO STA. 2359+00

3/19/2009 2:29:43 PM