


PROFILE SURVEYED BY: \_\_\_\_\_ DATE: \_\_\_\_\_  
 PLOTTED CHECKED BY: \_\_\_\_\_  
 NOTE BOOK NO. \_\_\_\_\_  
 STRUCTURE NOTATIONS CHRD NO. \_\_\_\_\_



F.A.I. RTE.	SECTION	COUNTY	TOTAL SHEETS	SHEET NO.
90/94	1818 I-7	COOK	58	53
STA. 2339+42.81 TO STA. 2364+99.12				
FED. ROAD DIST. NO.	ILLINOIS FED. AID PROJECT			62975

TYLIN INTERNATIONAL

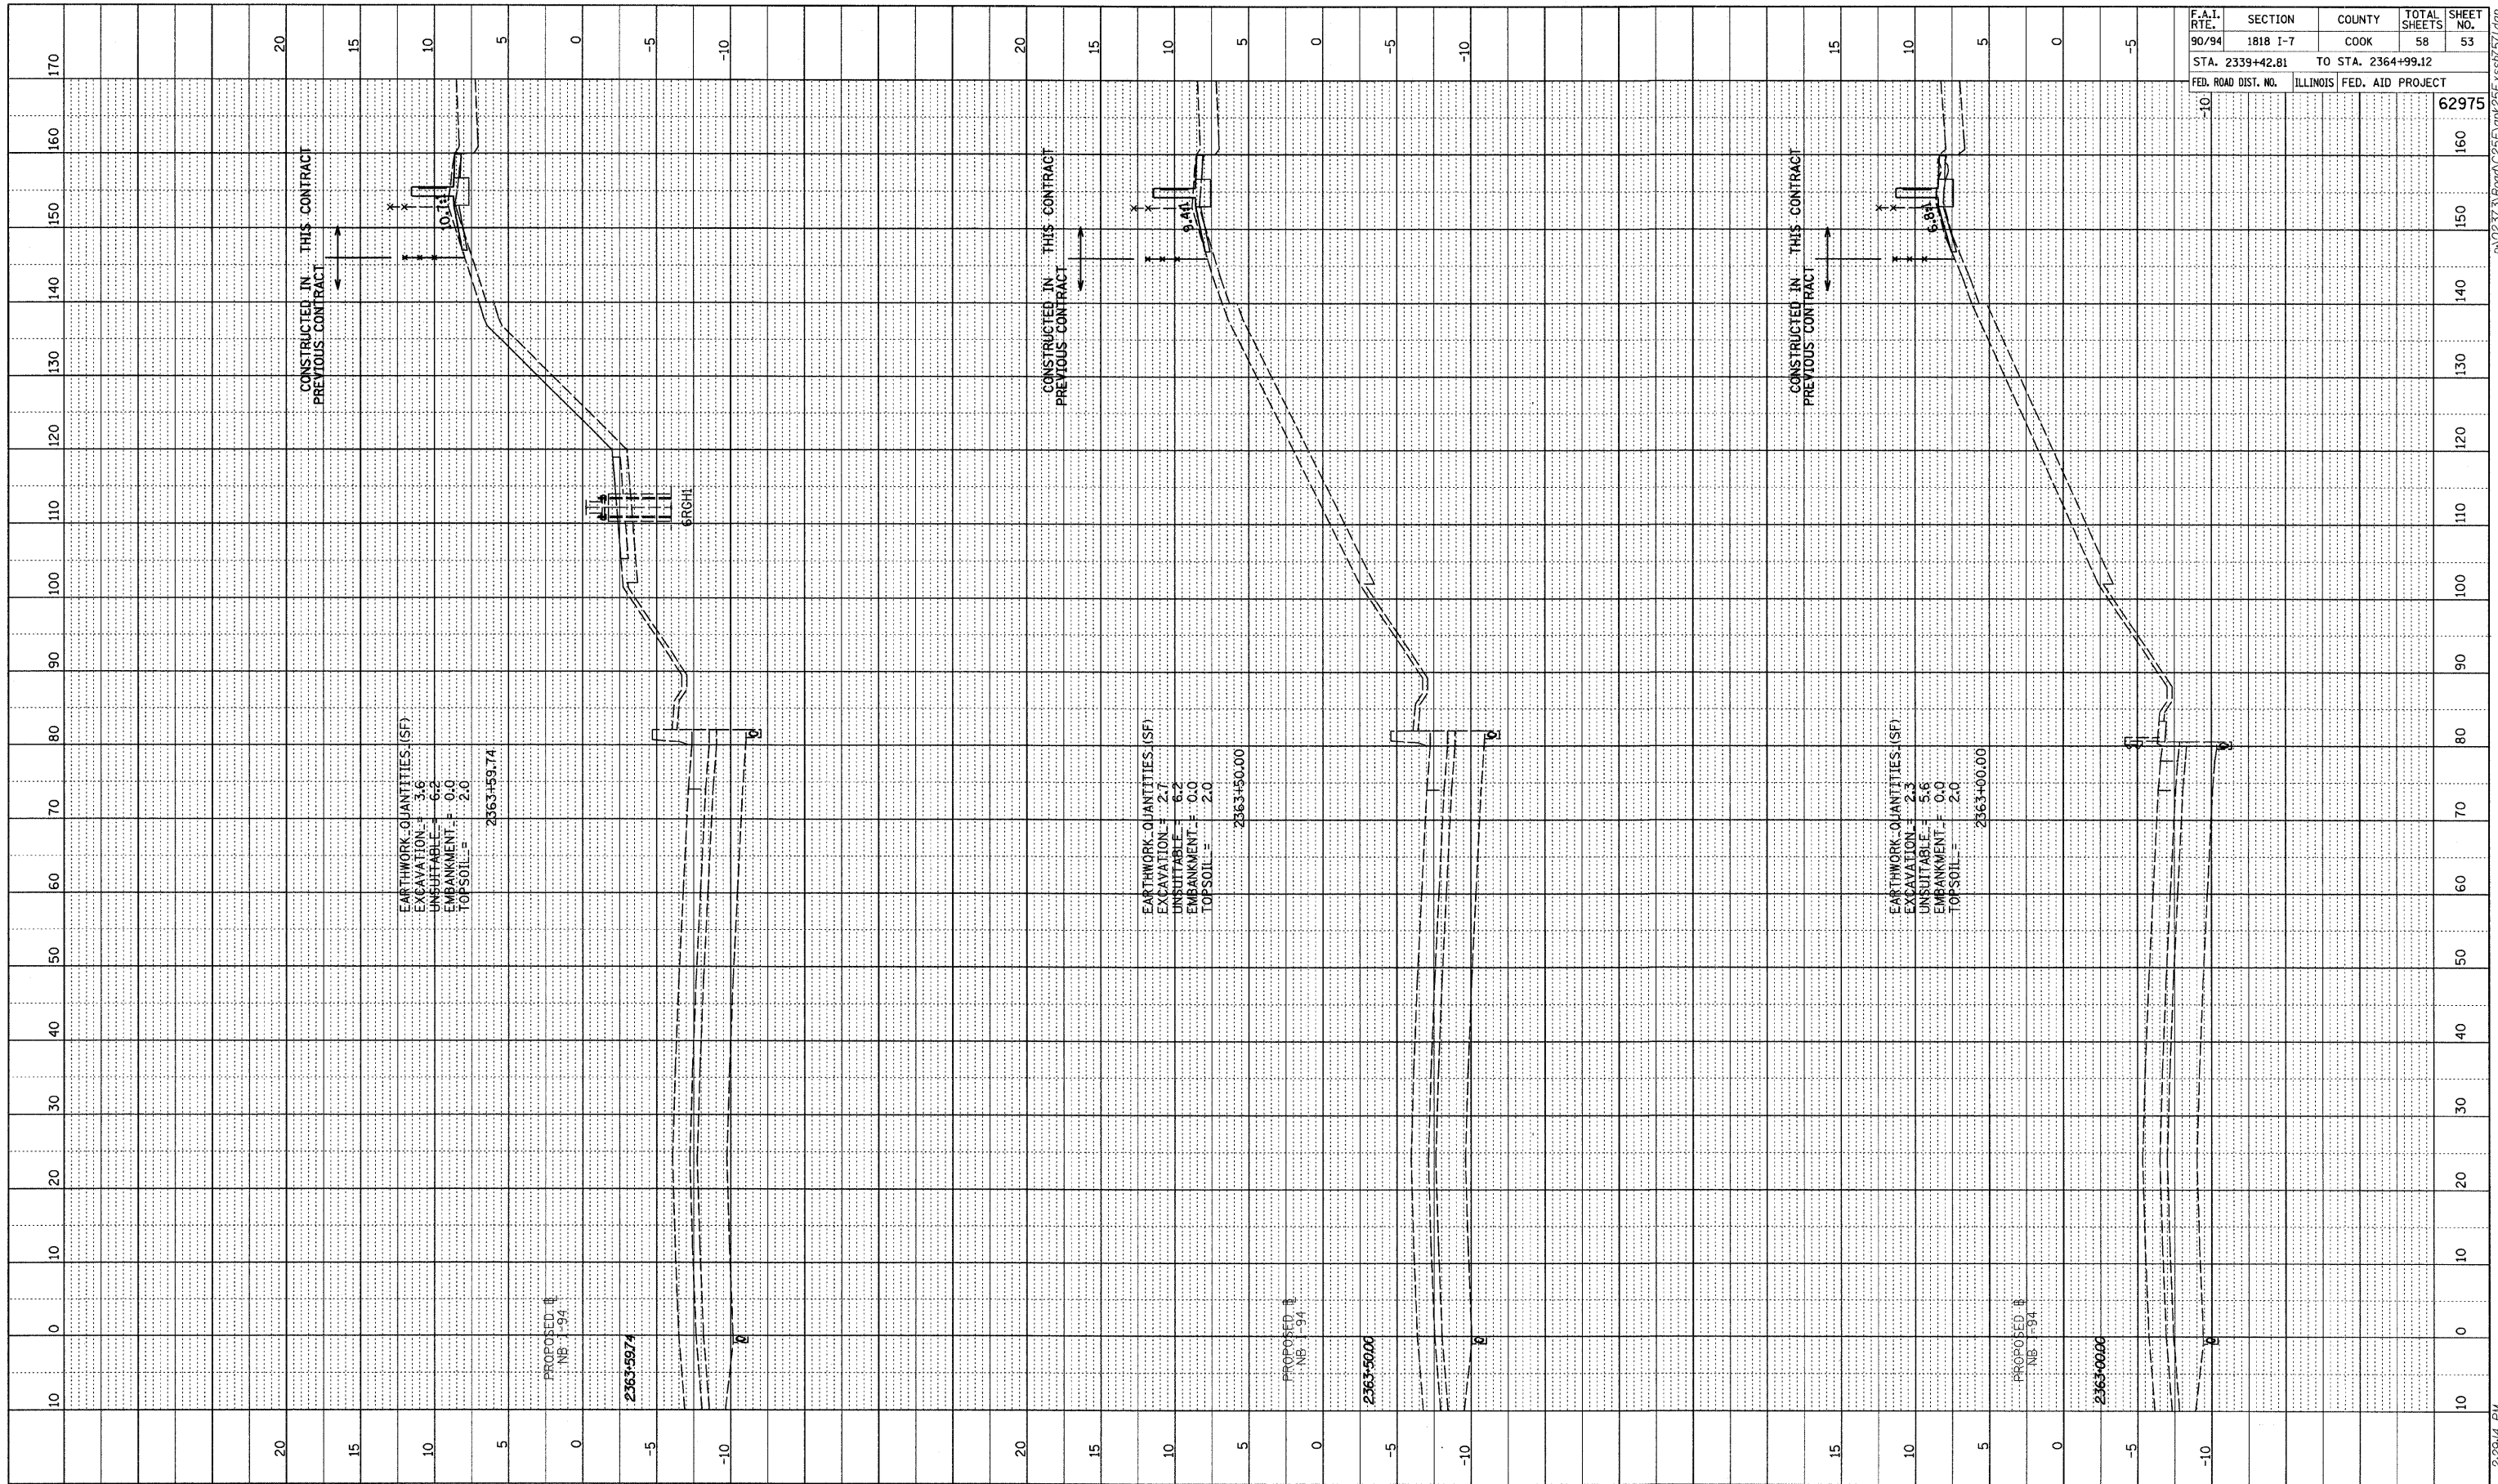

NB I-94 (DAN RYAN EXPRESSWAY)  
 STA. 2363+00 TO STA. 2363+59.74

3/19/2009 2:29:44 PM PA02373.Plot02374.dwg