


F.A.I. RTE.	SECTION	COUNTY	TOTAL SHEETS	SHEET NO.
94	1516.1 I-9	COOK	59	10
STA. 117+38.11 (SB I-57) TO STA. 154+09.94 (SB I-57)				
STA. 218+95.72 (NB I-57)		TO STA. 225+79.12 (NB I-57)		
FED. ROAD DIST. NO.	ILLINOIS	FED. AID PROJECT		

62977

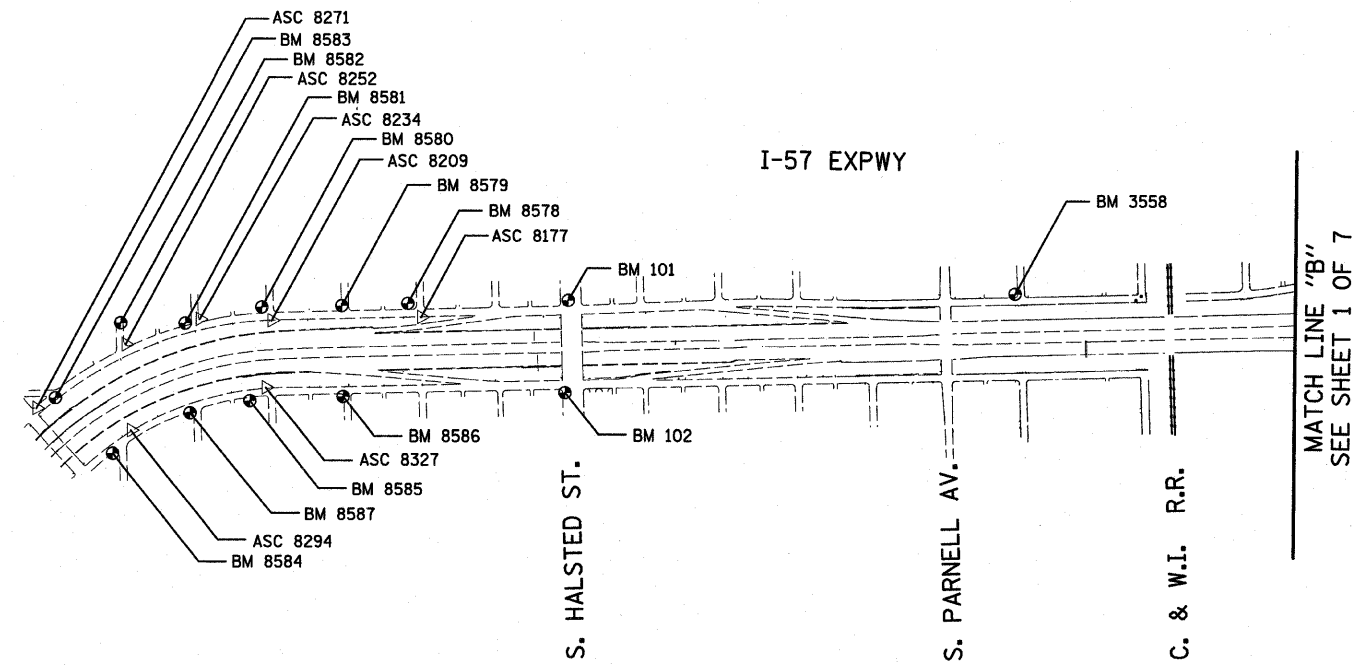

American Surveying Consultants, P.C.
 1637 Plank Rd., Suite 111, Elmhurst, IL 60120
 630-520-2211

REVISIONS	
NAME	DATE

ILLINOIS DEPARTMENT OF TRANSPORTATION
 F.A.I. 94 (DAN RYAN EXPRESSWAY)
 SURVEY TIES FOR CONTROL POINTS
 SHEET 2 OF 7
 SCALE: 1"=400'
 DATE: JANUARY 16, 2009
 DRAWN BY: GSP
 CHECKED BY: MMW

1/15/09 11:11:37 AM