


## PLAN - CHAIN LINK GATE ASSEMBLY IN OPEN POSITION



_				
	HMLT	С	D	Ε
	6ACD4	2.5	17.9	18.0
	6ACD5	2.5	34.4	25.0

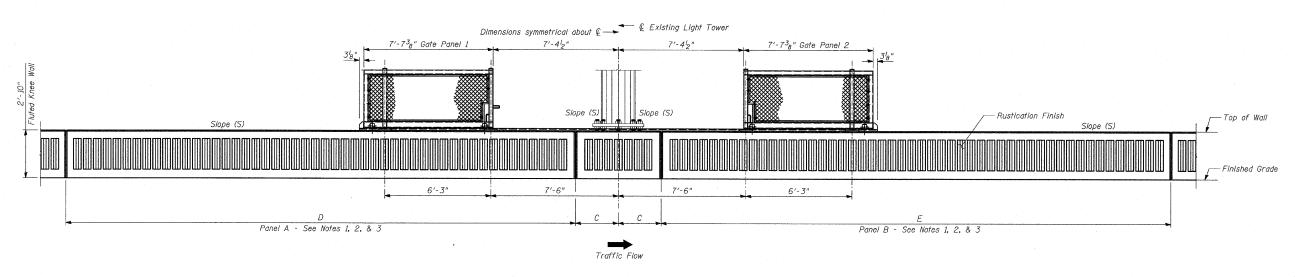

## BACK FACE ELEVATION - LIMITS OF CHAIN LINK GATE ASSEMBLY IN OPEN POSITION

## NOTES:

- The Chain Link Gate Assembly (Special) is not included in this contract, but shall be furnished and installed by others in Contract 60A07.
- Panels A & B shall be constructed to be aligned with the Back Face of existing High Mast Light Tower (HMLT).
- 3. The Slope (S) at the top of panels A & B and the HMLT foundation shall be the same.

REVISIONS		ILLINOIS DEPARTMENT OF TRANSPORTATION		
NAME	DATE	ILLINOIS DEPARTMENT OF TRANSPORTATION		
		F.A.I. 94 (DAN RYAN EXPRESSWAY)		
		FLUTED KNEE WALL ALONG LAFAYETTE AVE		
		N. WENTWORTH TO S. 95TH ST.		
		FLUTED KNEE WALL DETAILS AT HMLT		
		S.N. DESIGNED BY: MAE		
		DESIGNED DIT MAI		

TY:LININTERNATIONAL

\* Cost included with "Fluted Knee Wall".

SCALE: N.T.S. DATE: JANUARY 16, 2009

DRAWN BY: CHECKED BY: MI