



PROFILE	SURVEYED	BY	DATE
NOTE BOOK	PLotted		
NO.	CHECKED		
	BY		
	NO.		
	STRUCTURE		
	NOTATIONS		
	CHFD		

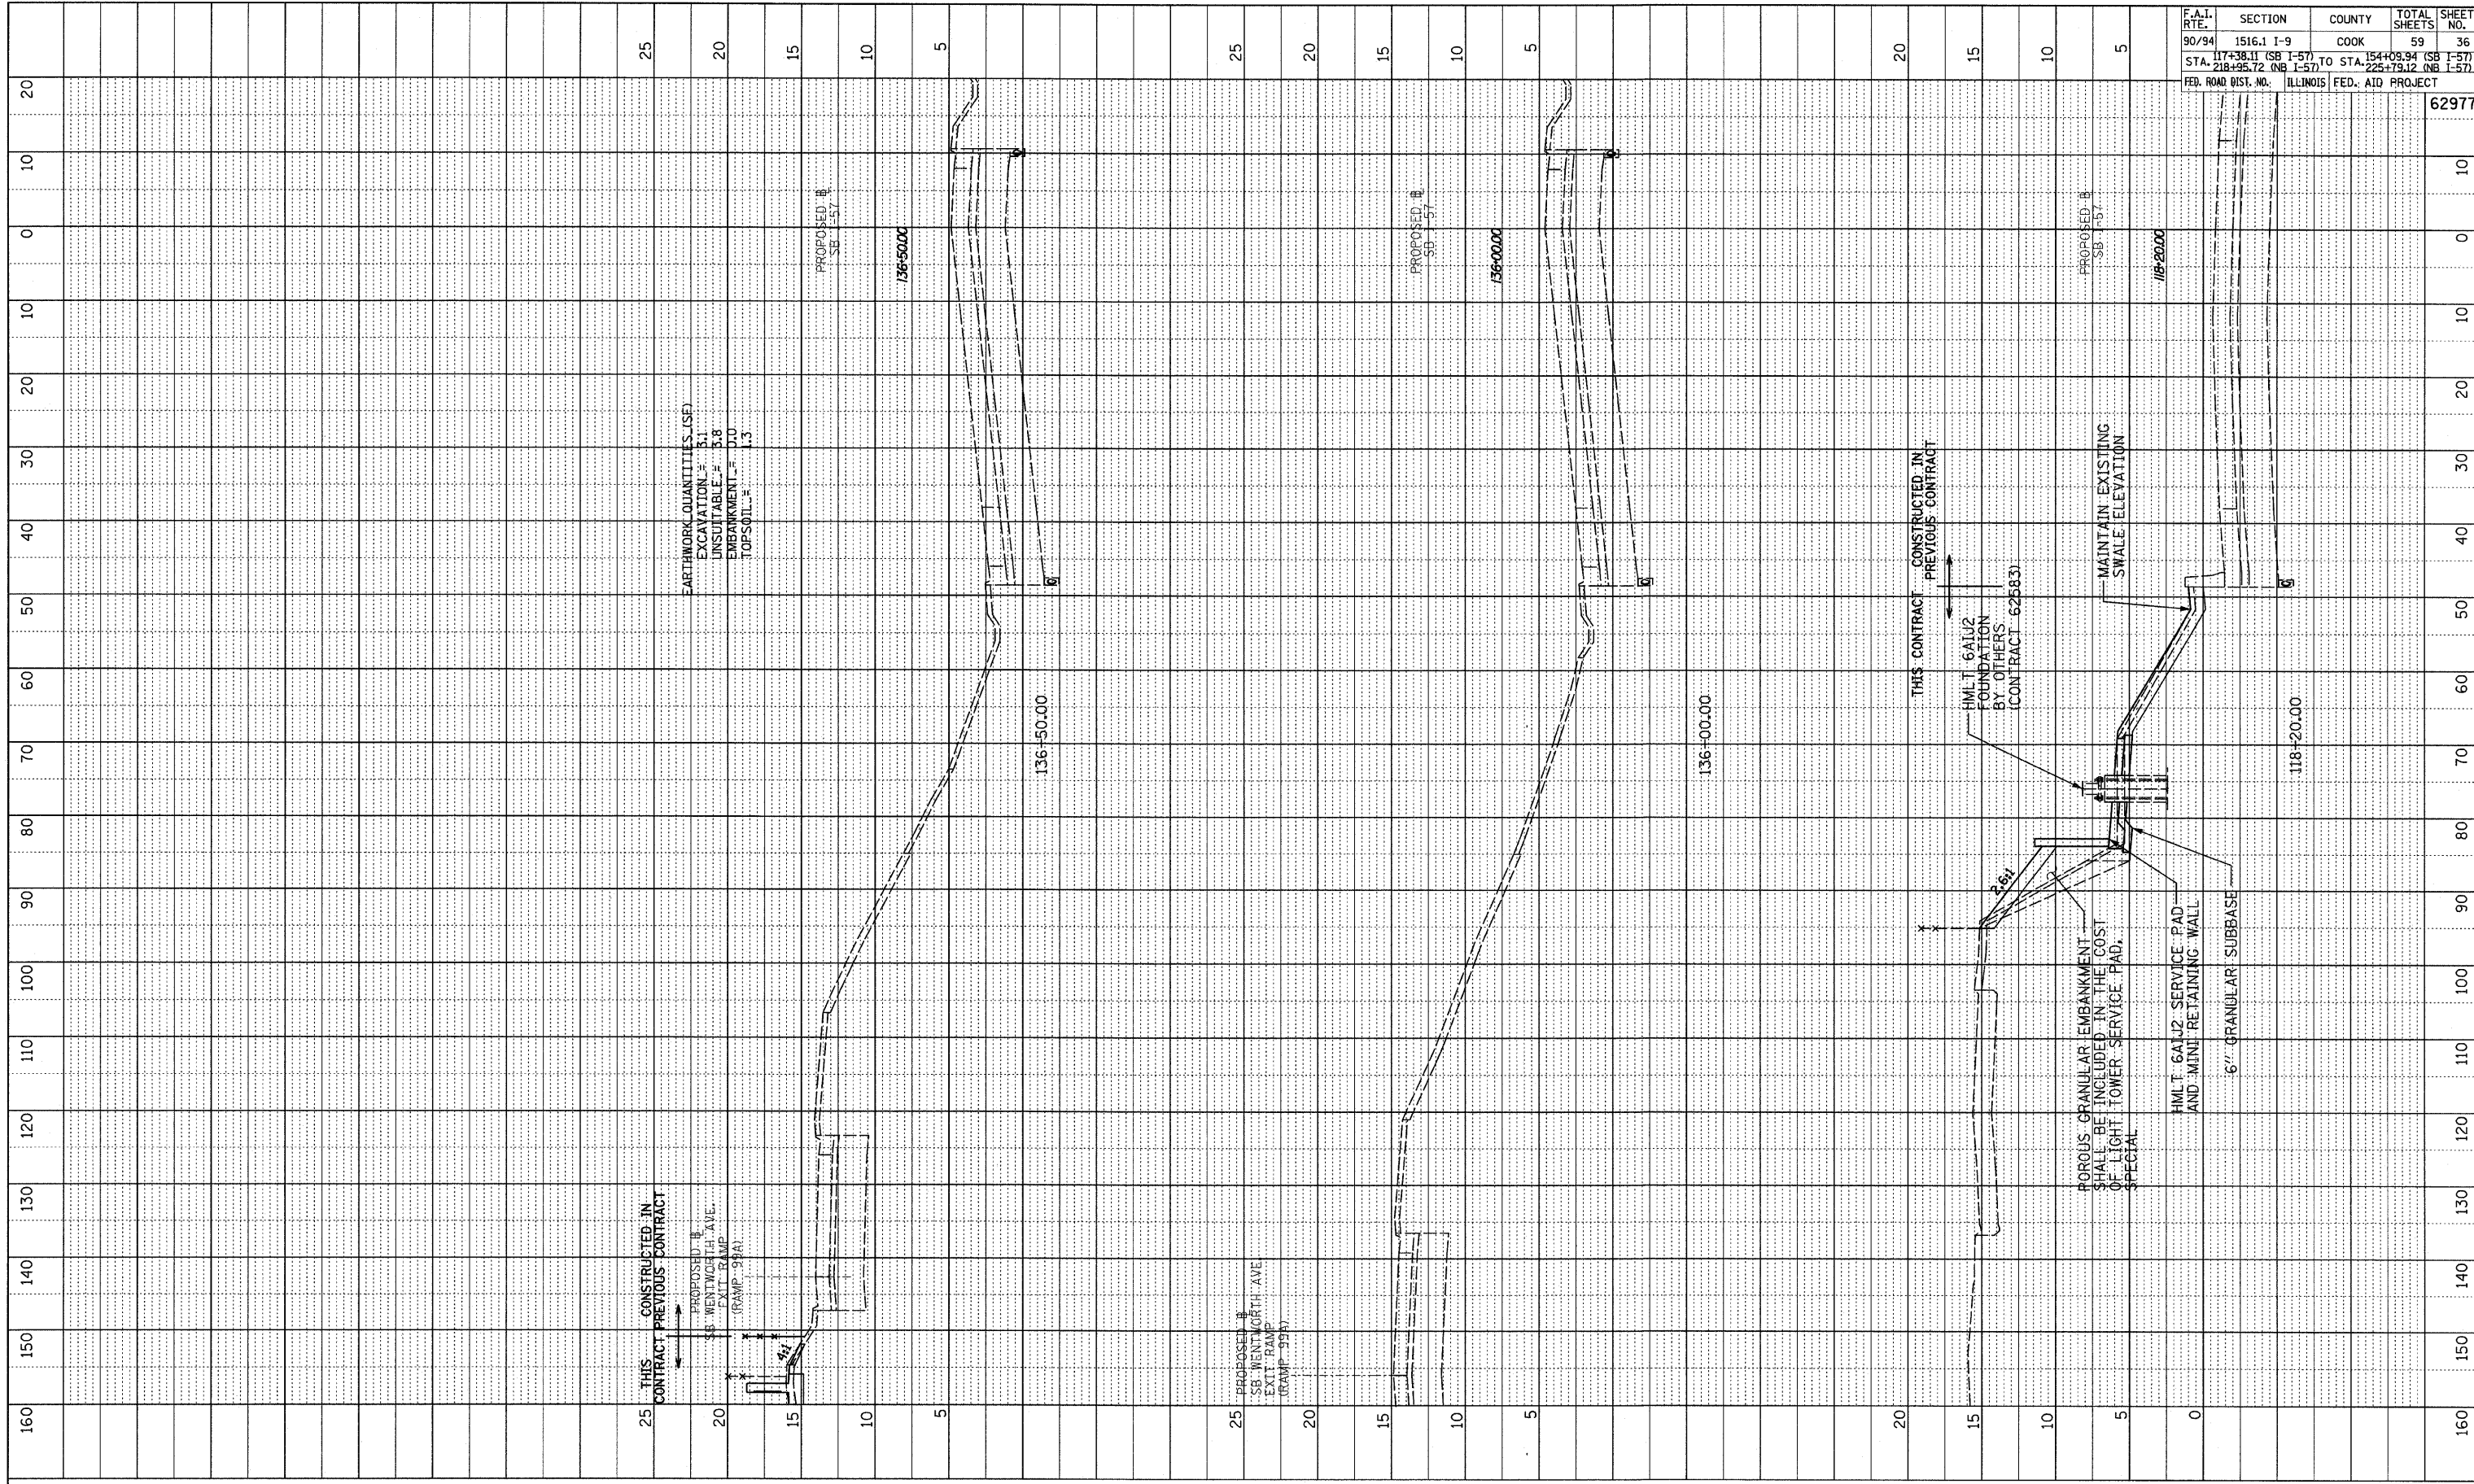

F.A.I. RTE.	SECTION	COUNTY	TOTAL SHEETS	SHEET NO.
90/94	1516.1 I-9	COOK	59	36
STA. 117+38.11 (SB I-57)	TO STA. 154+09.94 (SB I-57)			
STA. 218+95.72 (NB I-57)	TO STA. 225+79.12 (NB I-57)			
FED. ROAD DIST. NO.	ILLINOIS FED. AID PROJECT			

62977

TYLIN INTERNATIONAL

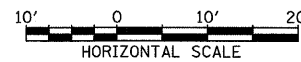

SB I-57  
STA. 118+20 TO STA. 136+50

P:\02-27-20\Road\026A\p26a\ssb\99\99.dgn