



PROFILE	REVIEWED	BY	DATE
NOTE BOOK	PLOTTED		
NO.	NO.		
	STRUCTURE	NOTATION	CHRD

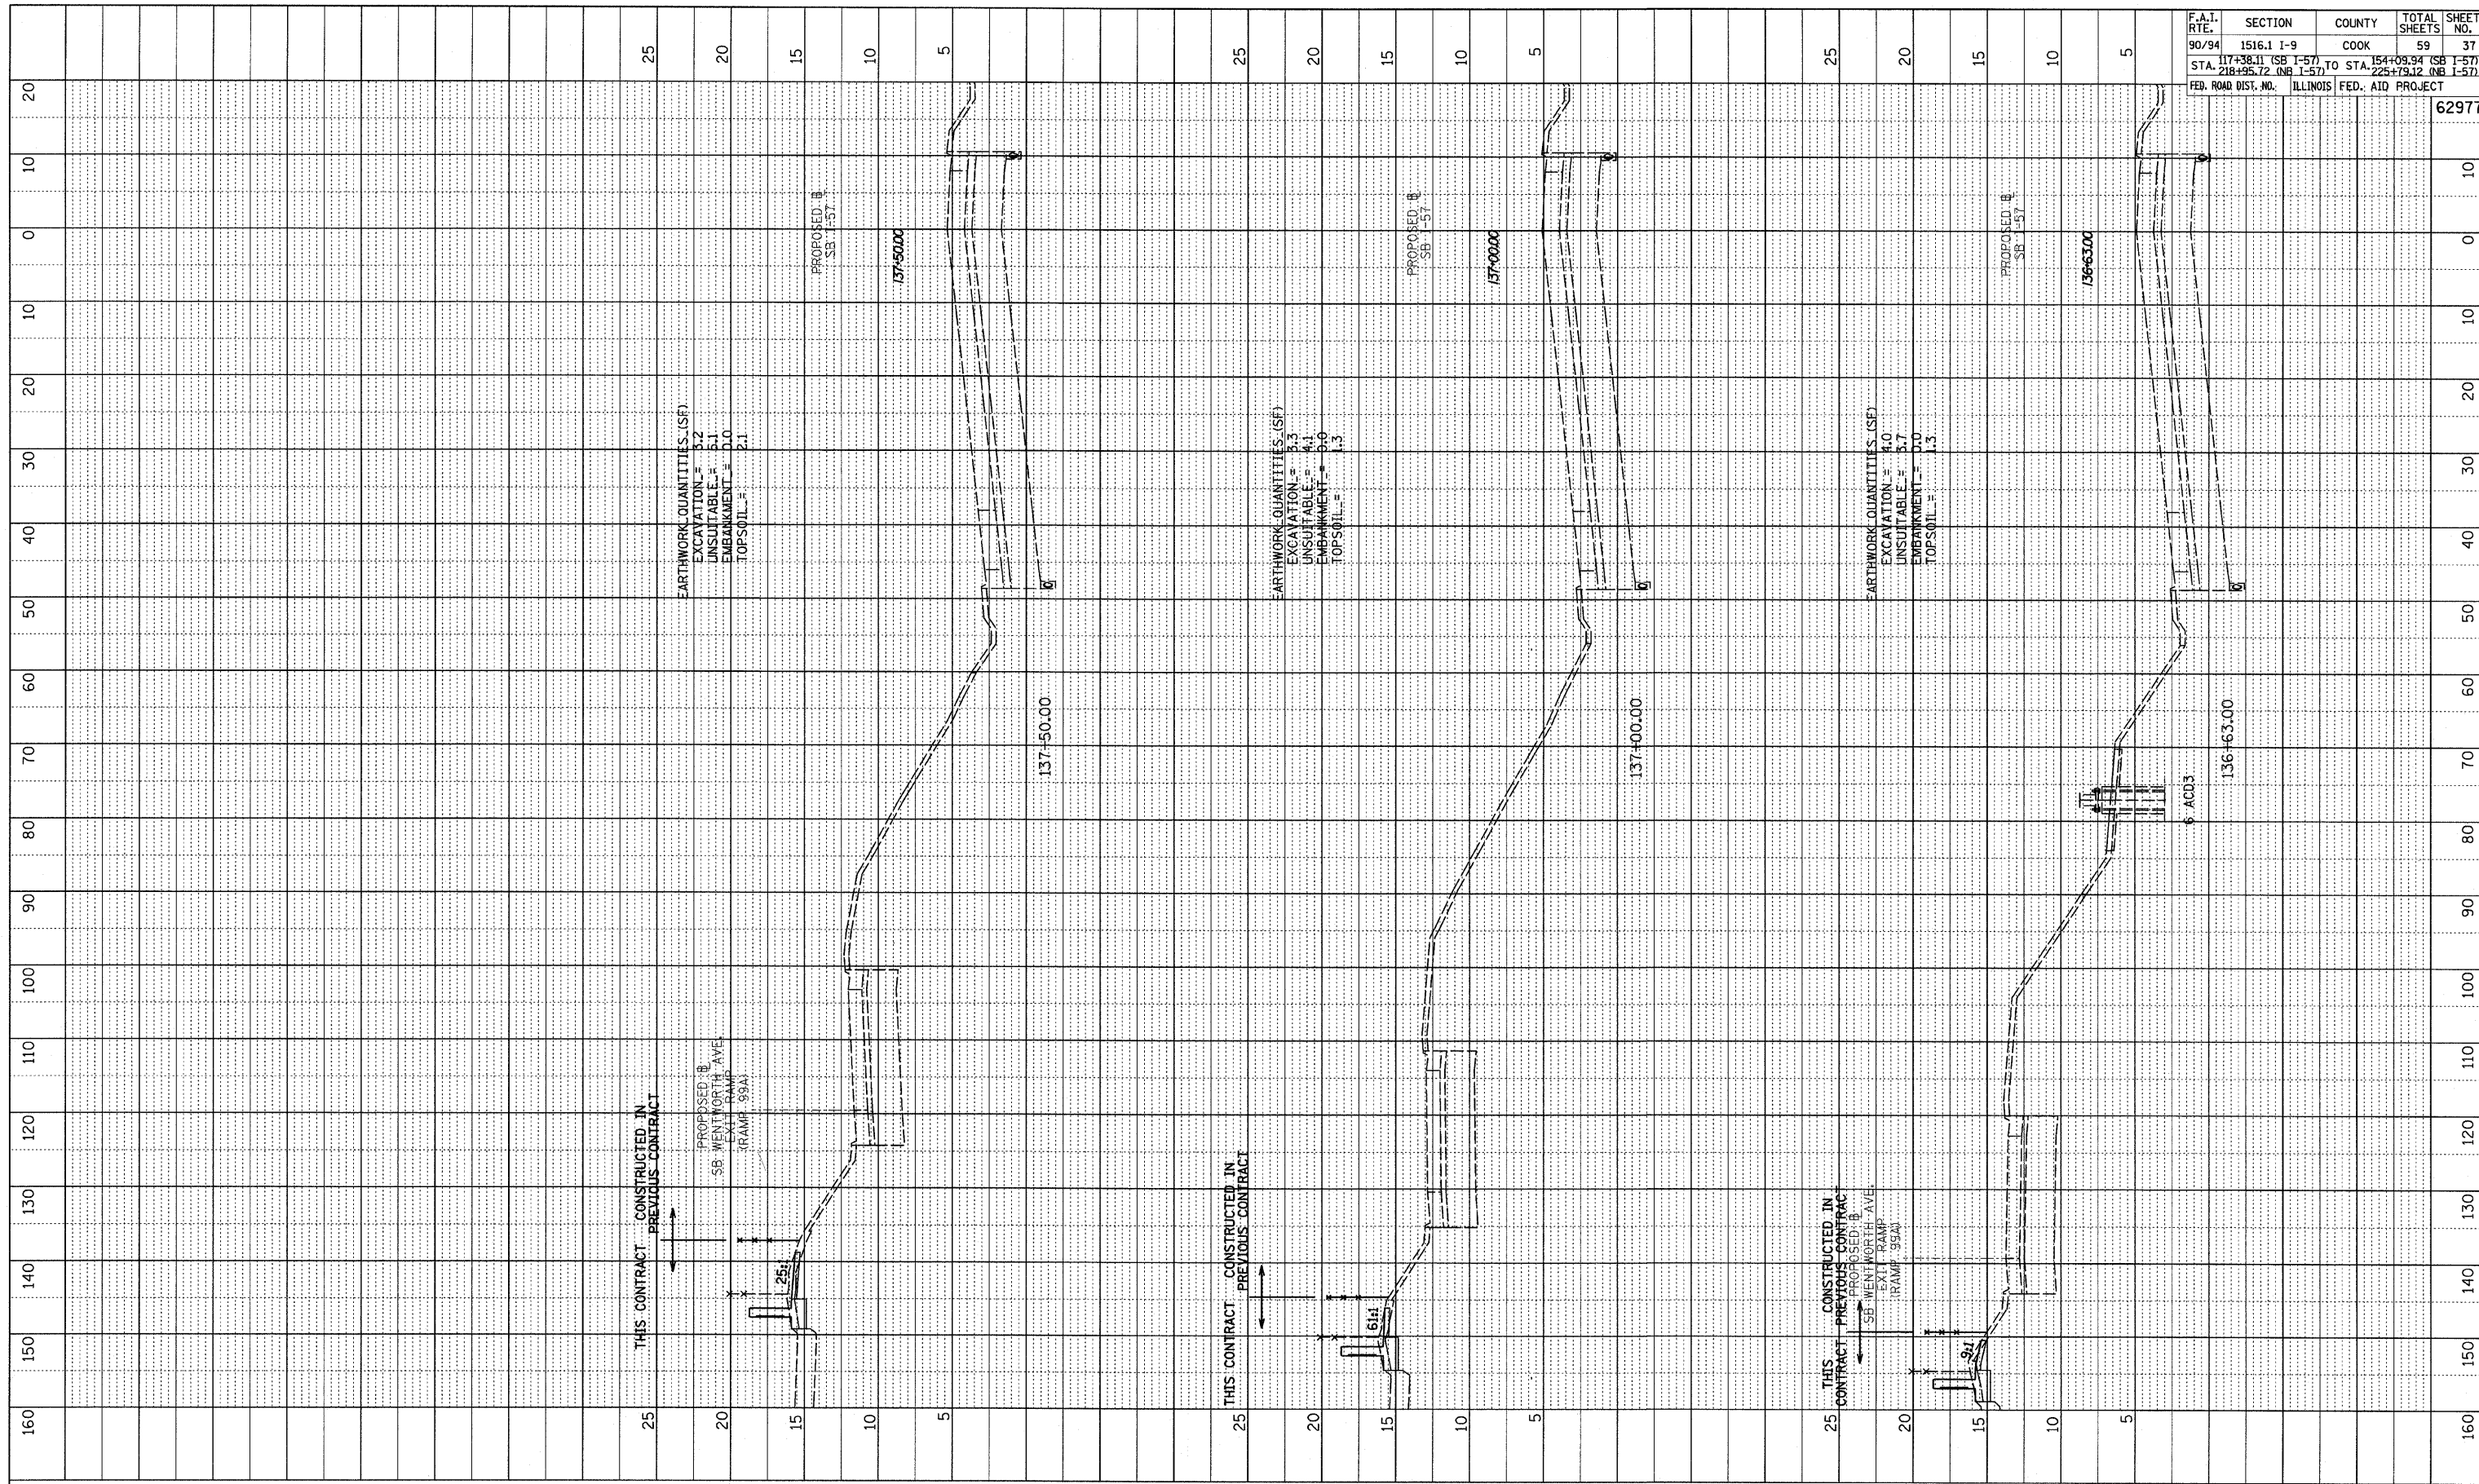

F.A.T. RTE.	SECTION	COUNTY	TOTAL SHEETS	SHEET NO.
90/94	1516.1 I-9	COOK	59	37
STA. 117+38.11 (SB I-57)		TO STA. 154+08.94 (SB I-57)		
STA. 218+95.72 (NB I-57)		TO STA. 225+79.12 (NB I-57)		
FED. ROAD DIST. NO.	ILLINOIS	FED. AID PROJECT		
				62977

TYLIN INTERNATIONAL

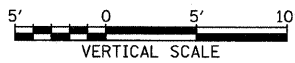

SB I-57
STA. 136+63 TO STA. 137+50

P:\02373\Road\26\Agm\26\axis\959A.dgn