

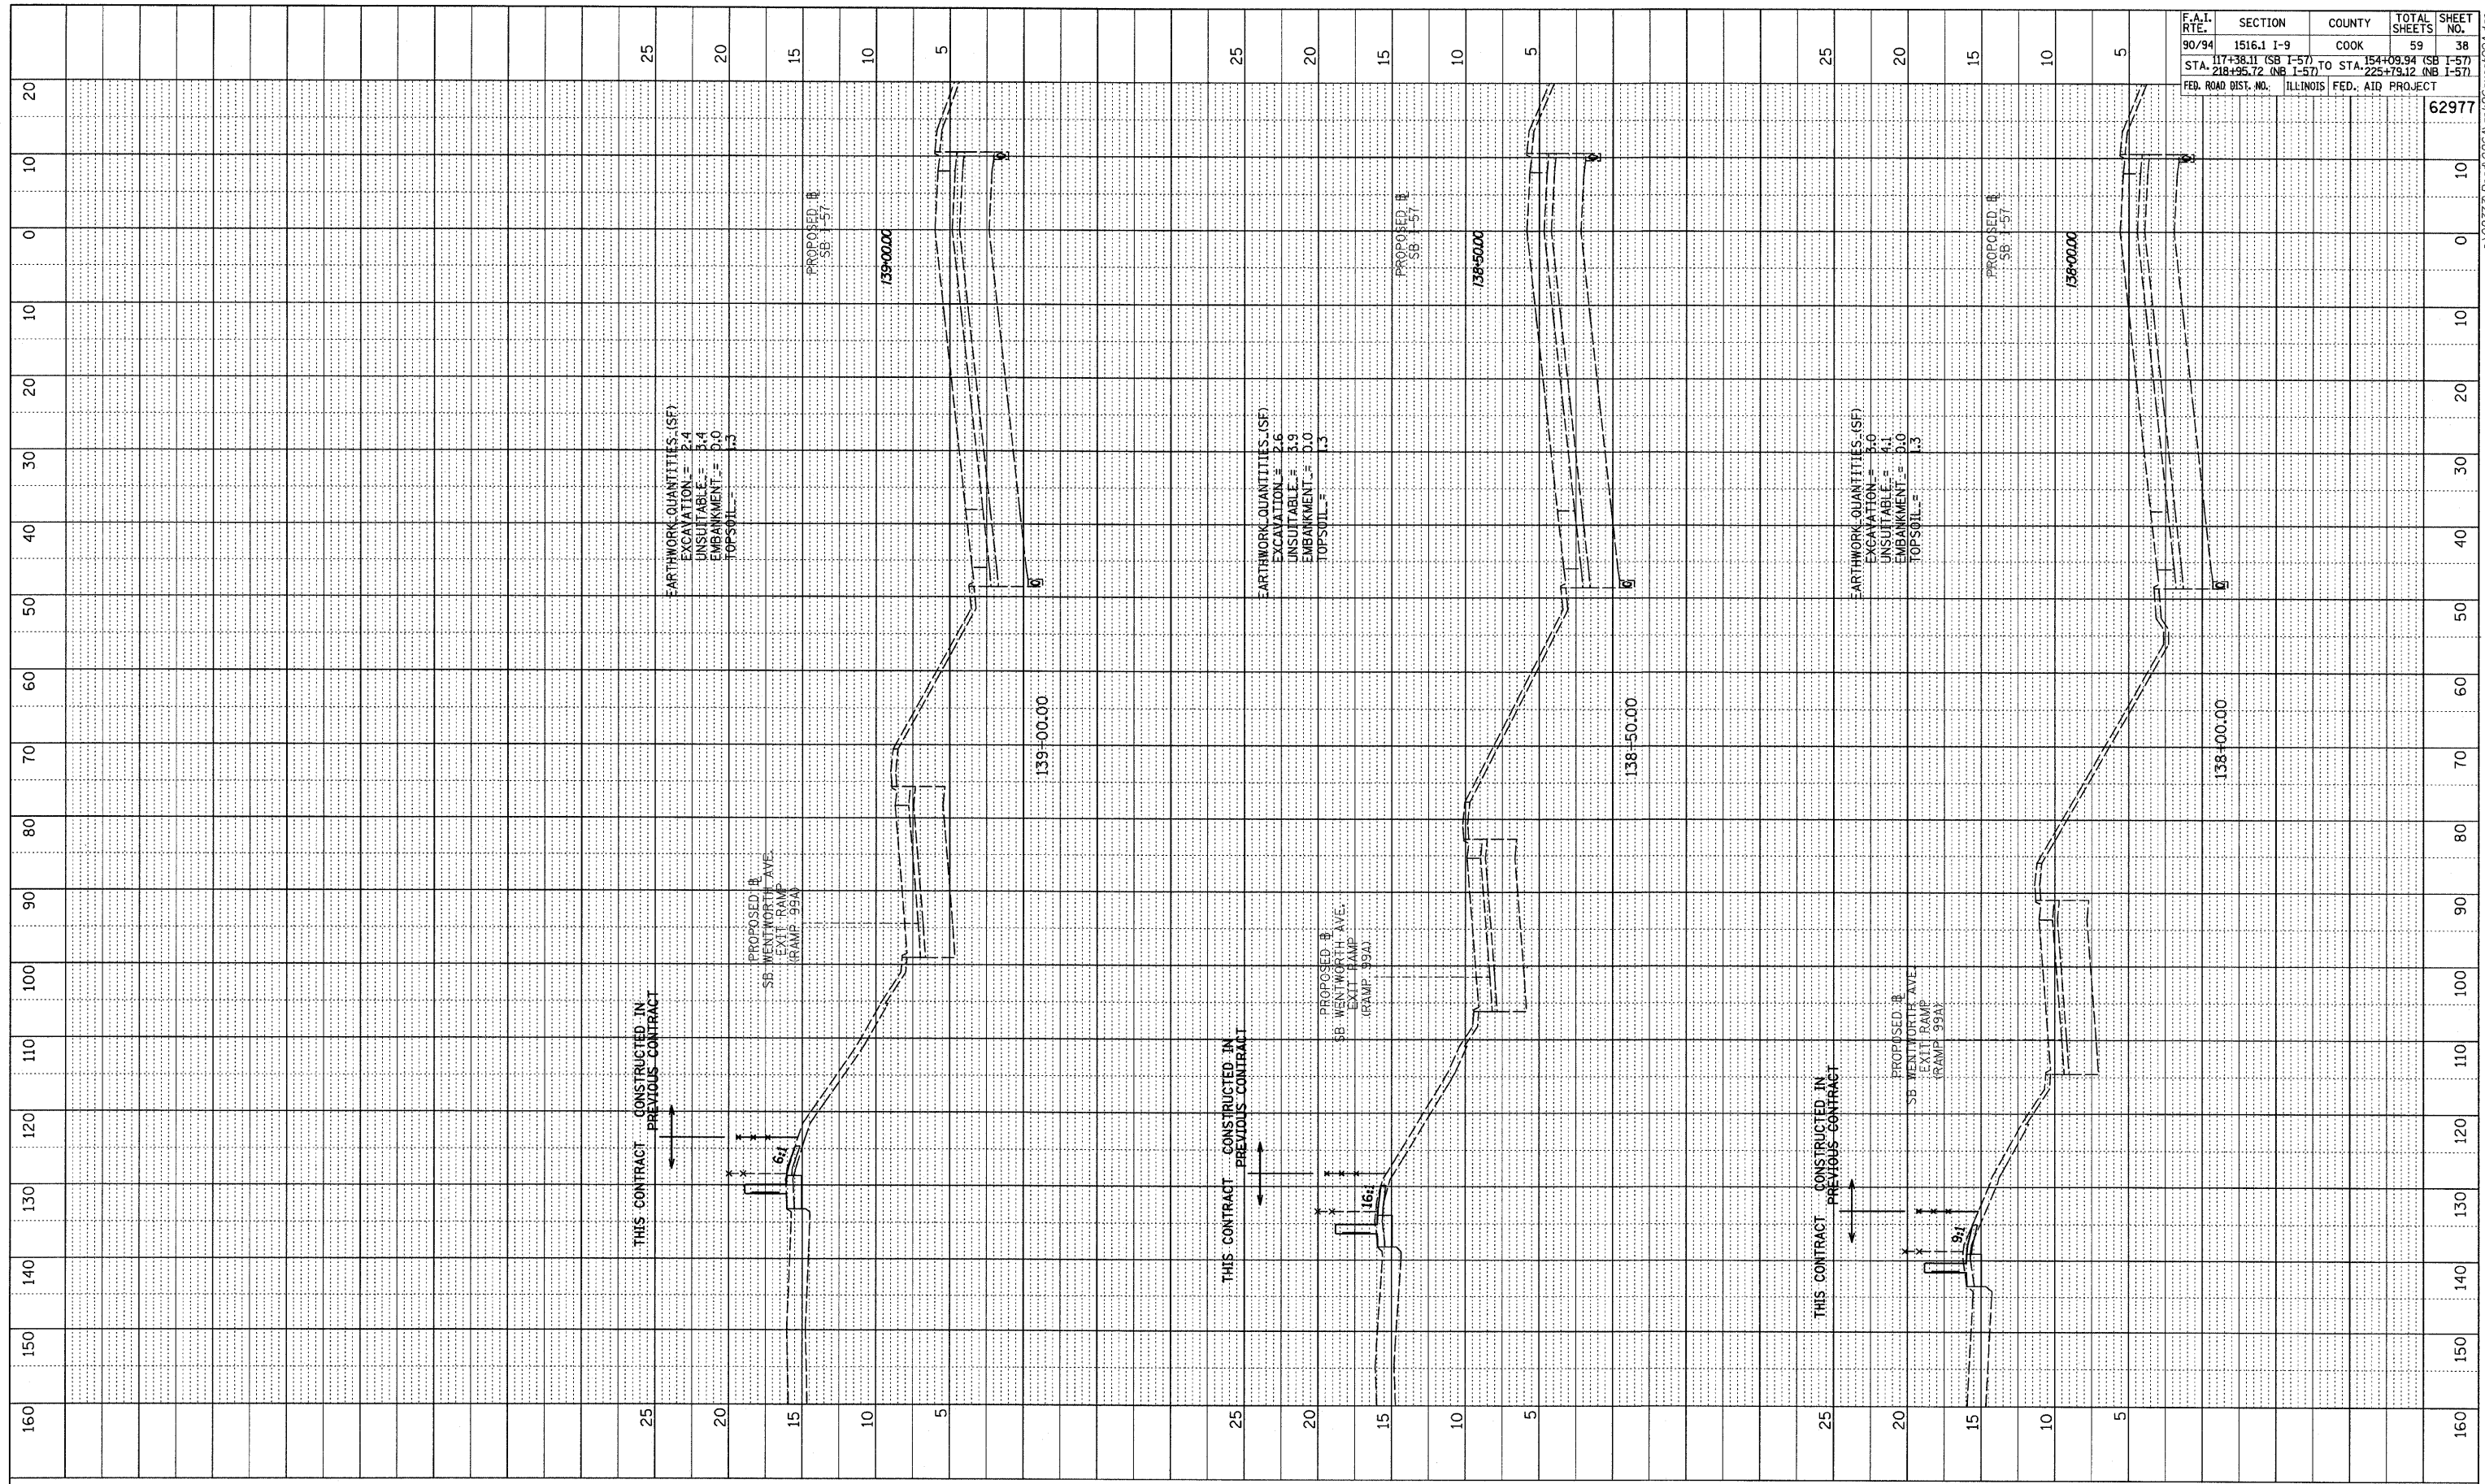


PROFILE	SURVEYED	DATE
NOTE BOOK	PLotted	
NO.	BY	
	STRUCTURE NOTATIONS CHFD	

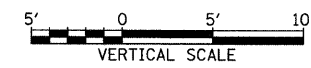

F.A.I. RTE.	SECTION	COUNTY	TOTAL SHEETS	SHEET NO.
90/94	1516.1 I-9	COOK	59	38
STA. 117+38.11 (SB I-57) TO STA. 154+09.94 (SB I-57)		ILLINOIS FED. AID PROJECT		
FED. ROAD DIST. NO.		62977		

TYLIN INTERNATIONAL

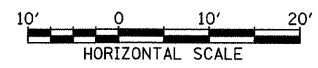

SB I-57
STA. 138+00 TO STA. 139+00

D:\02373\Road\026\Agpk26a\ss199a.dgn