

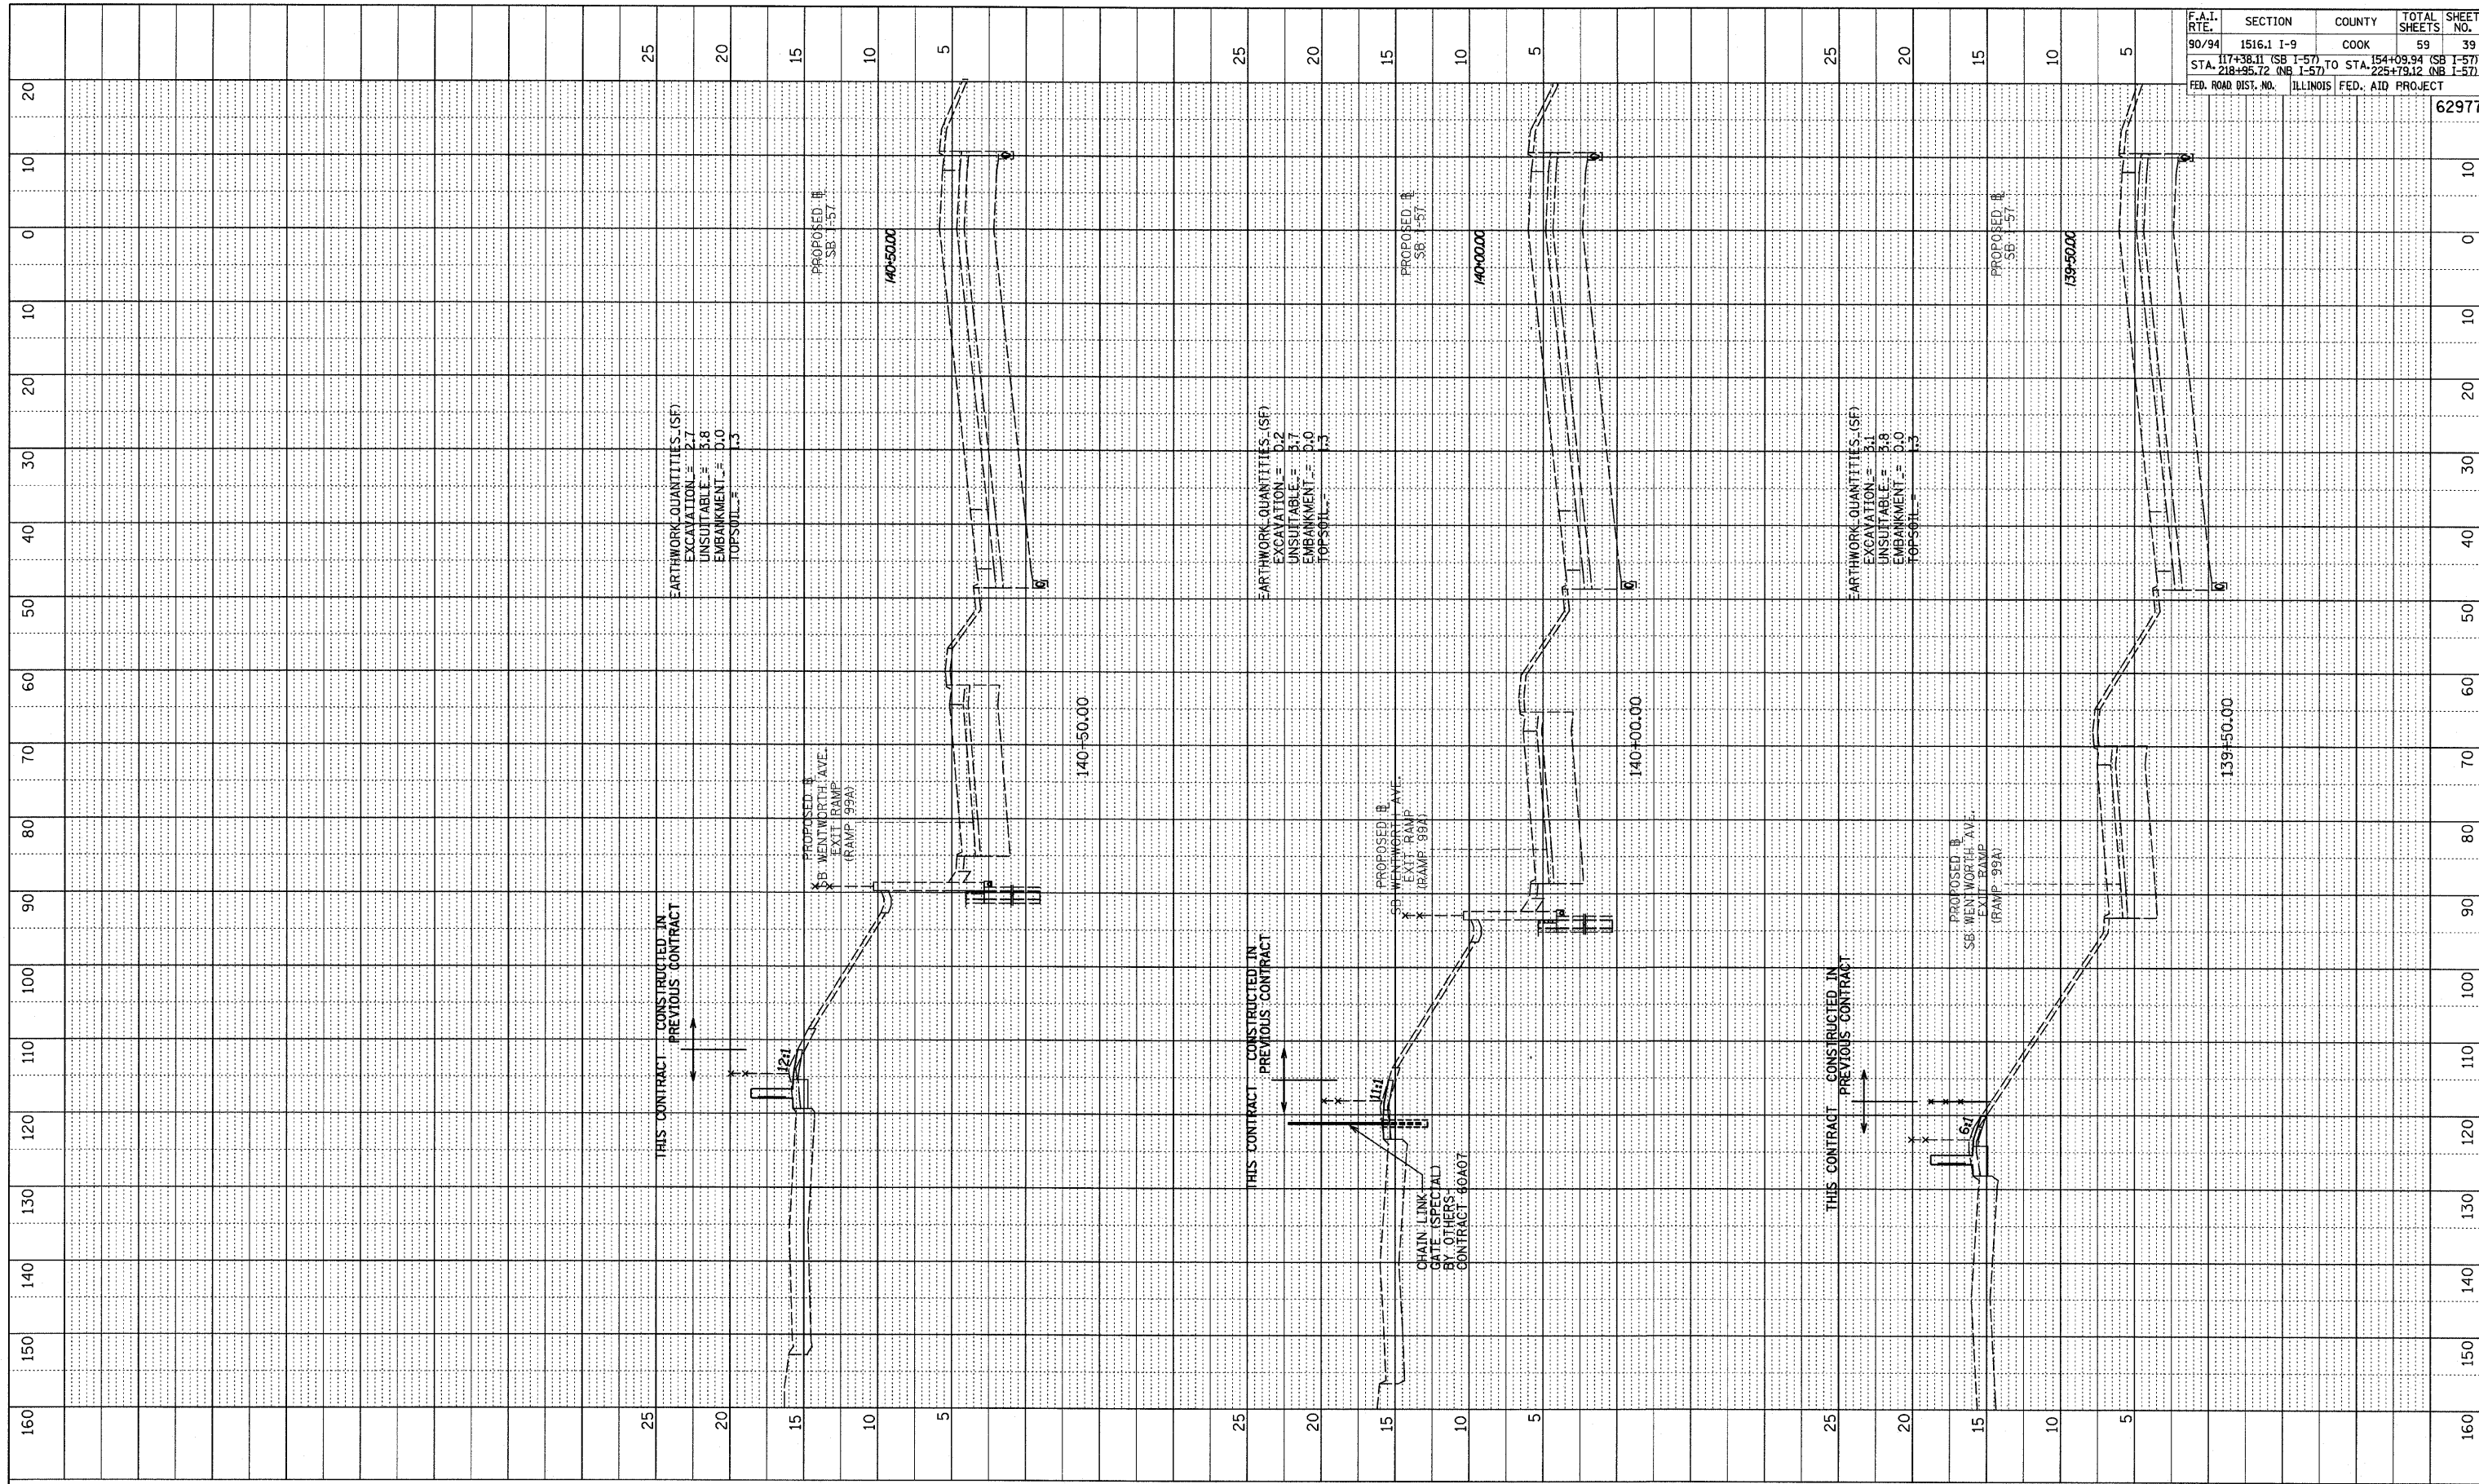


PROFILE	SURVEYED	DATE
NOTE BOOK	PLOTTED	BY
NO.	REVISIONS	
	DATE	
	BY	
	REVISIONS	
	DATE	
	BY	

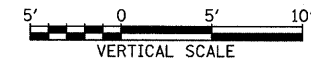

F.A.I. RTE.	SECTION	COUNTY	TOTAL SHEETS	SHEET NO.
90/94	1516.1 I-9	COOK	59	39
STA. 174+38.11 (SB I-57)	TO STA. 154+09.94 (SB I-57)			
STA. 218+95.72 (NB I-57)	TO STA. 225+79.12 (NB I-57)			
FED. ROAD DIST. NO.	ILLINOIS FED. AID PROJECT		62977	

TYLIN INTERNATIONAL

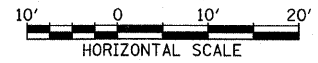

SB I-57
STA. 139+50 TO STA. 140+50

D:\02373\Floor\C26\Agrix\2601\55\95A.dgn