



PROFILE	SURVEYED	DATE
	PLOTTED	BY
	NOTE BOOK	
	NO.	
	STRUCTURE NOTATIONS	

F.A.I. RTE.	SECTION	COUNTY	TOTAL SHEETS	SHEET NO.
90/94	1516.1 I-9	COOK	59	40
	STA. 117+38.11 (SB I-57)		TO STA. 154+09.94 (SB I-57)	
	STA. 218+95.72 (NB I-57)		TO STA. 225+79.12 (NB I-57)	
FED. ROAD DIST. NO.	ILLINOIS FED. AID PROJECT			
	62977			

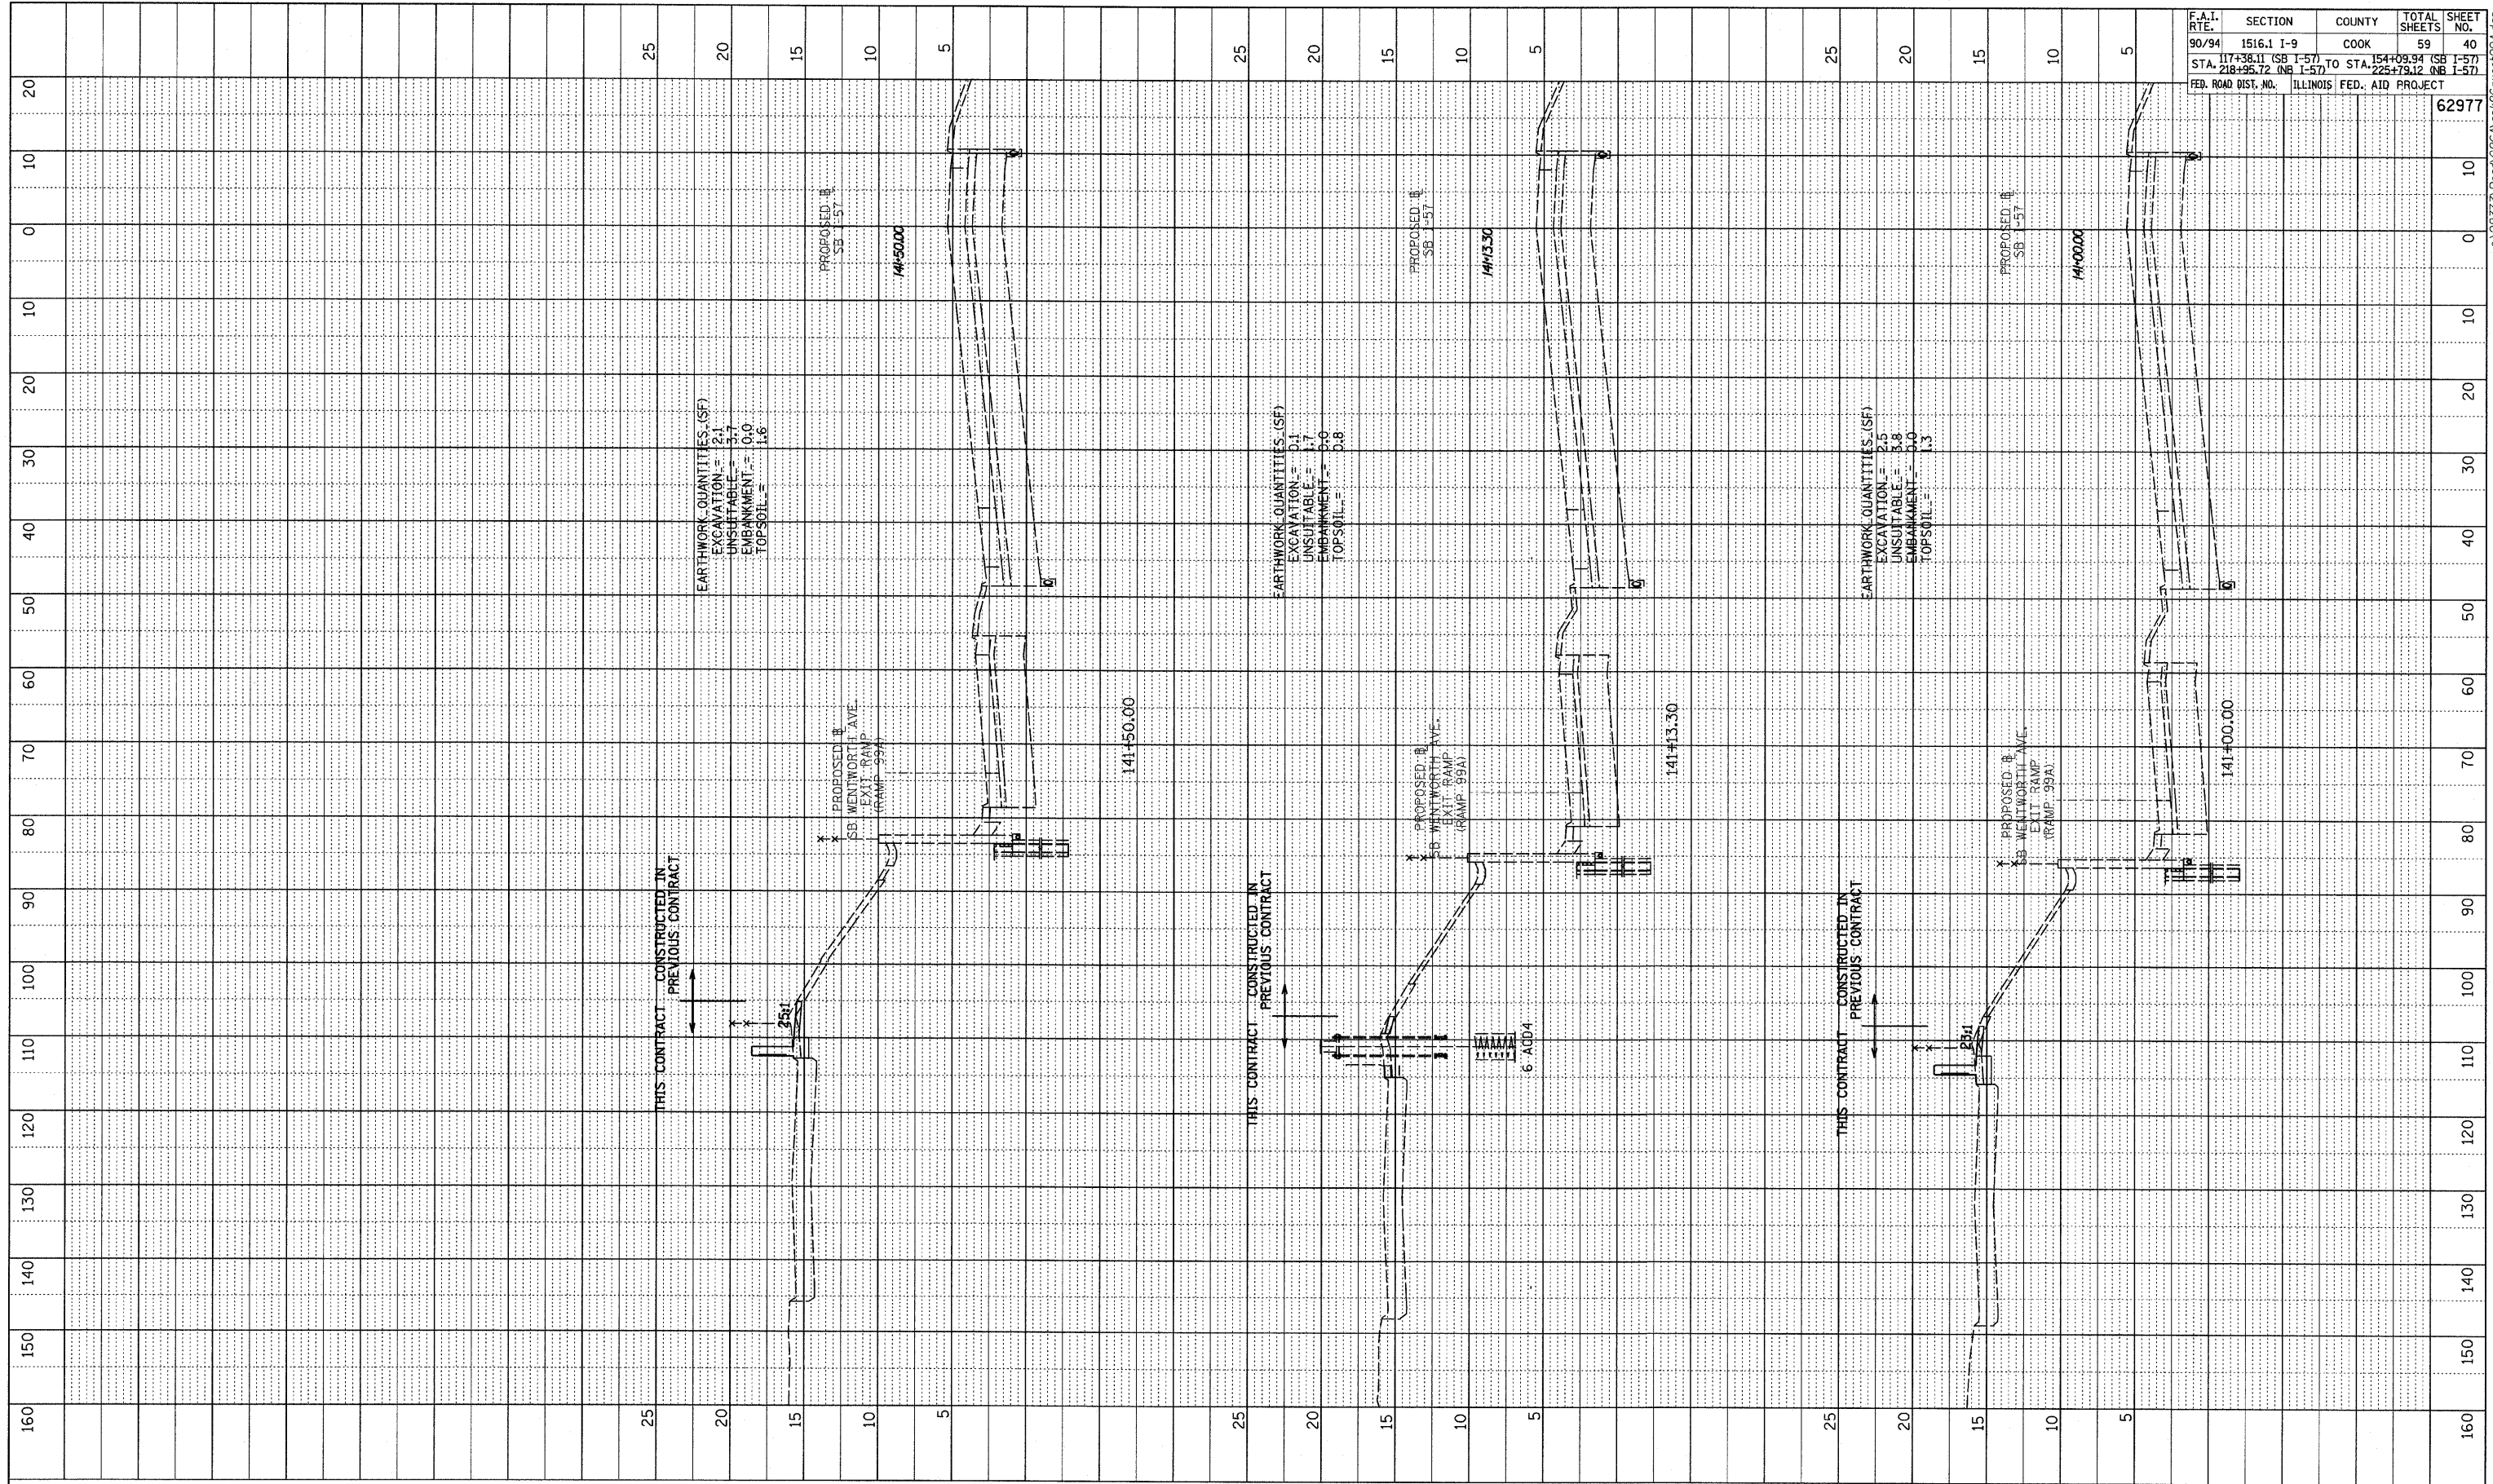

TYLIN INTERNATIONAL

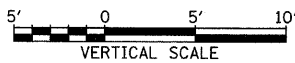

SB I-57
STA. 141+00 TO STA. 141+50

P:\02373\Road\26\Ag\K26\ss\99A.dgn