


PROFILE	SUPERVISED	DATE
NOTE BOOK	PLOTTED / CHECKED	BY
NO.	DATE	
	STRUCTURE NOTATION	CHRD



F.A.I. RTE.	SECTION	COUNTY	TOTAL SHEETS	SHEET NO.
90/94	1516.1 I-9	COOK	59	41
STA. 117+38.11 (SB I-57)	TO STA. 154+09.94 (SB I-57)			
STA. 218+95.72 (NB I-57)	TO STA. 225+79.12 (NB I-57)			
FED. ROAD DIST. NO.	ILLINOIS	FED. AID PROJECT		62977

TYLIN INTERNATIONAL

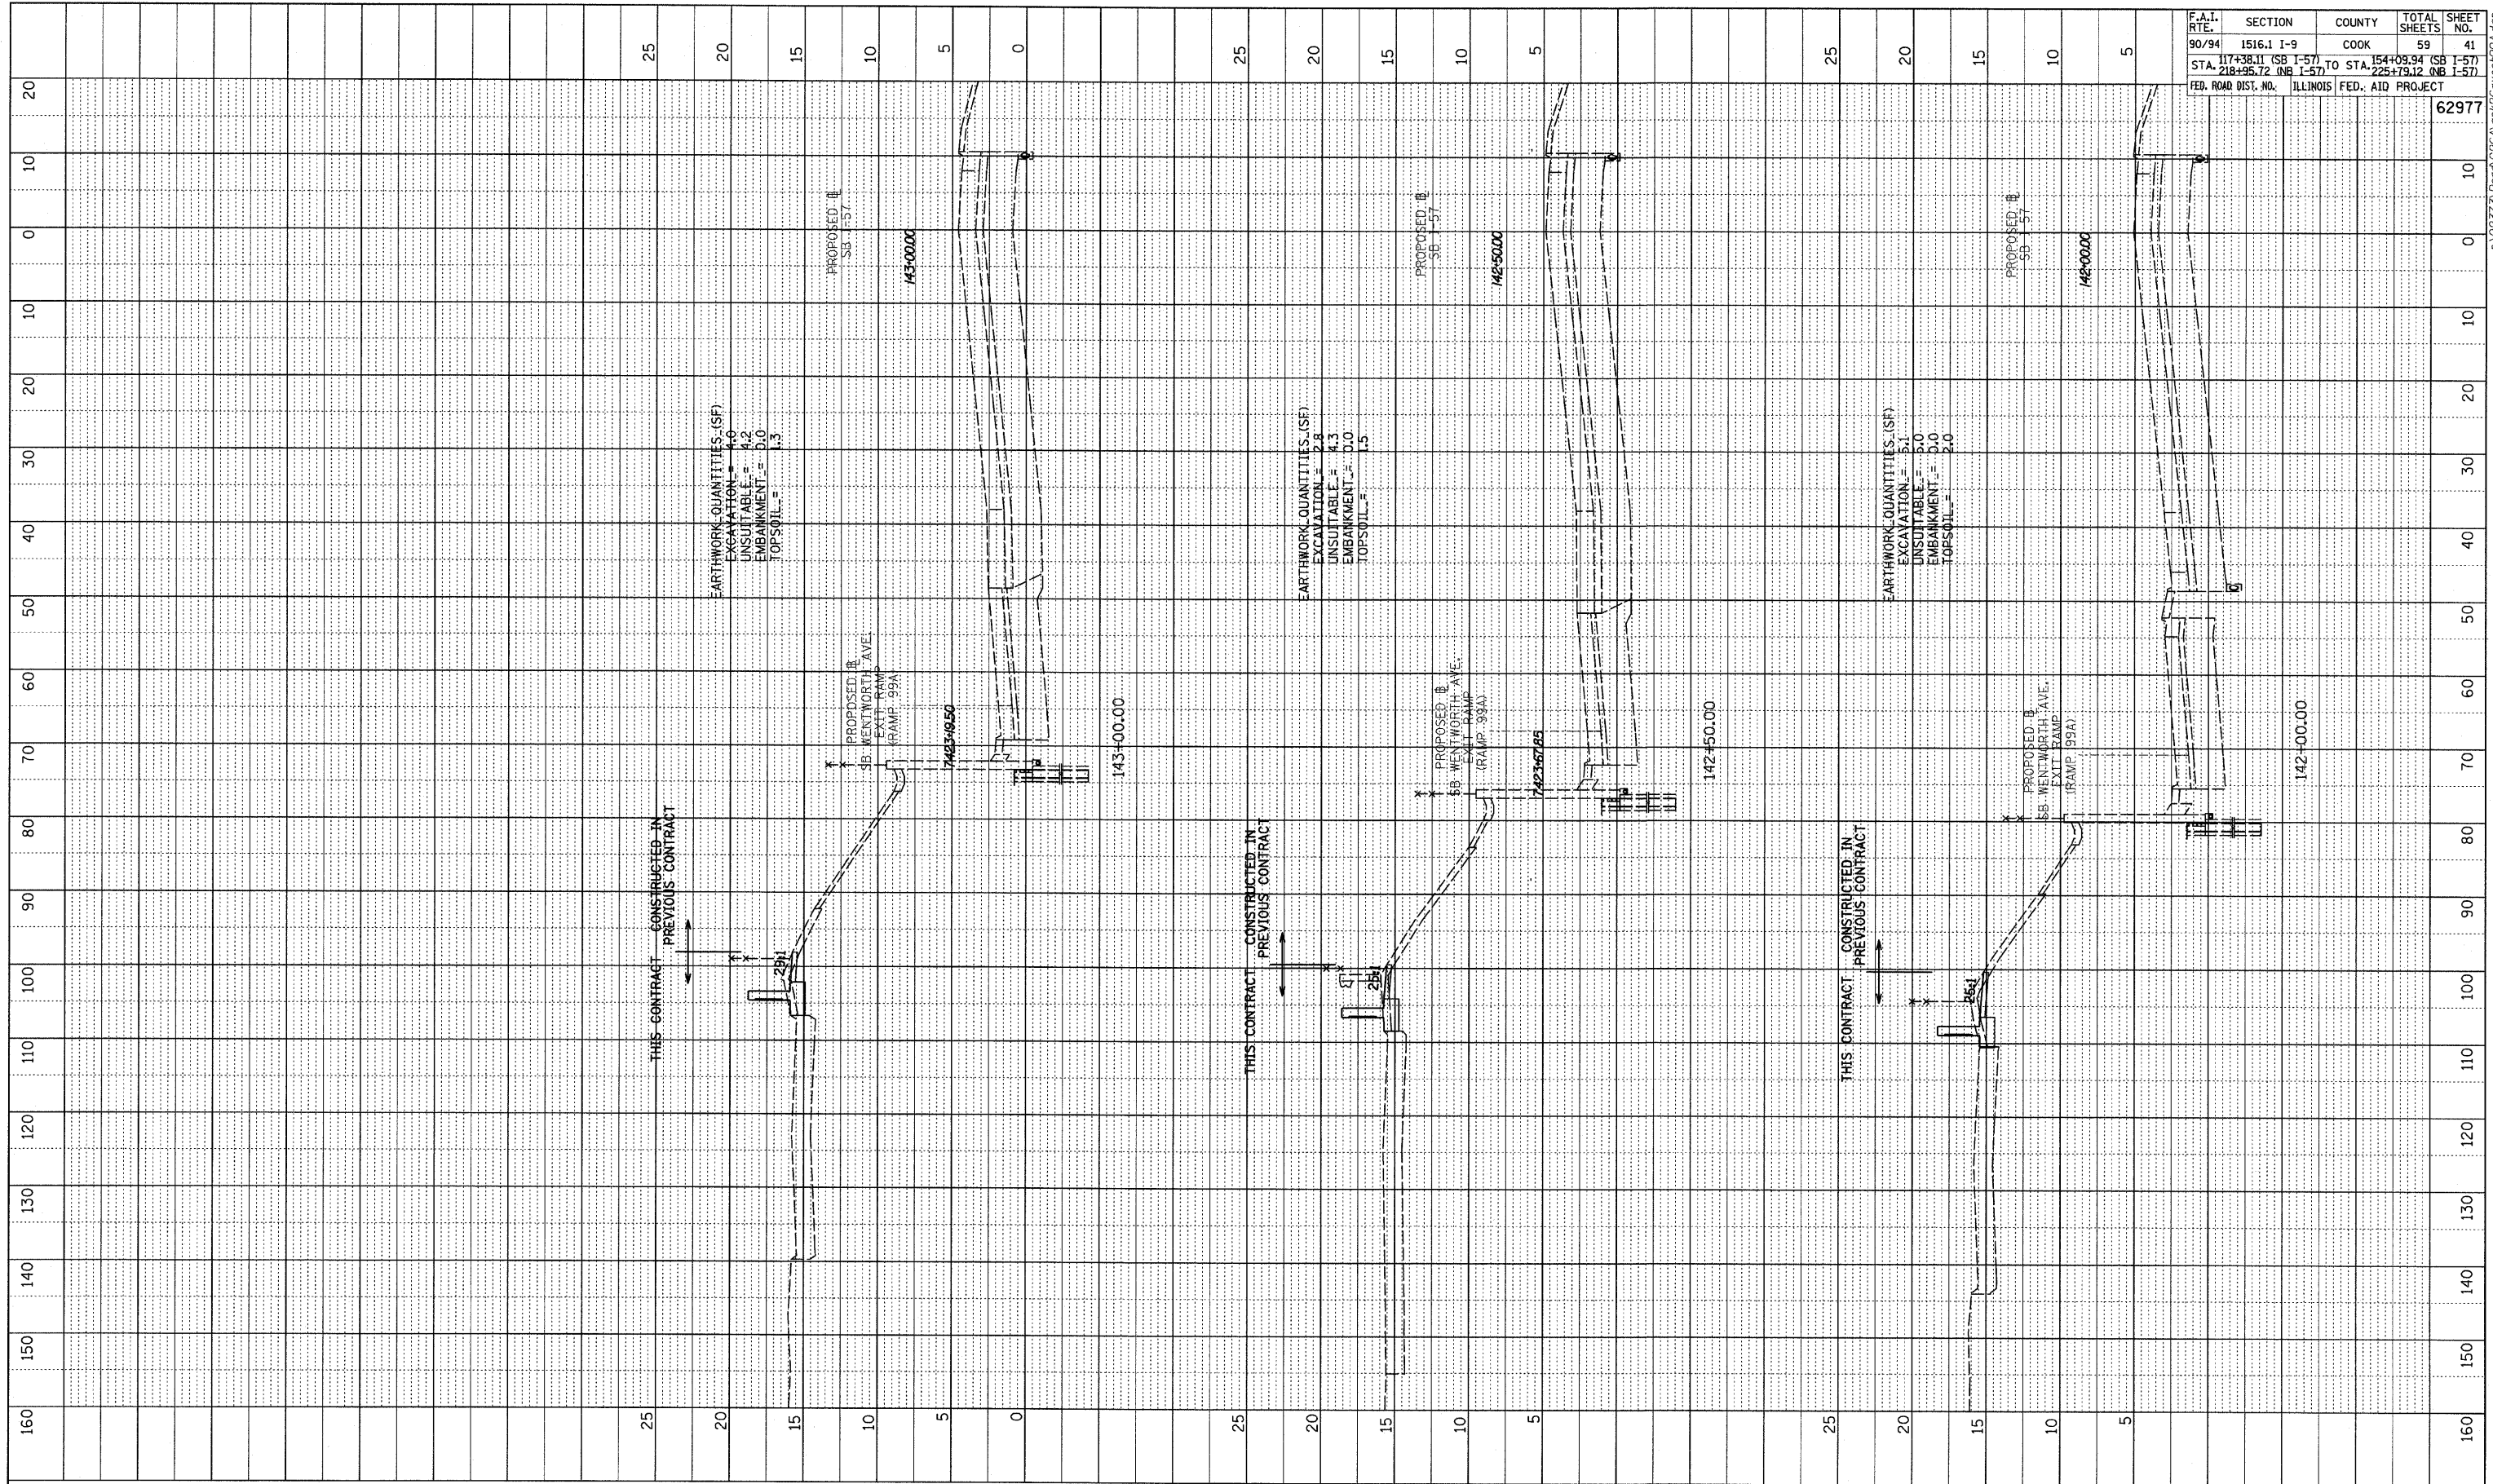

SB I-57
 STA. 142+00 TO STA. 143+00

A:\02373\Road\26A\gpr\26a\ss\99A.dgn