

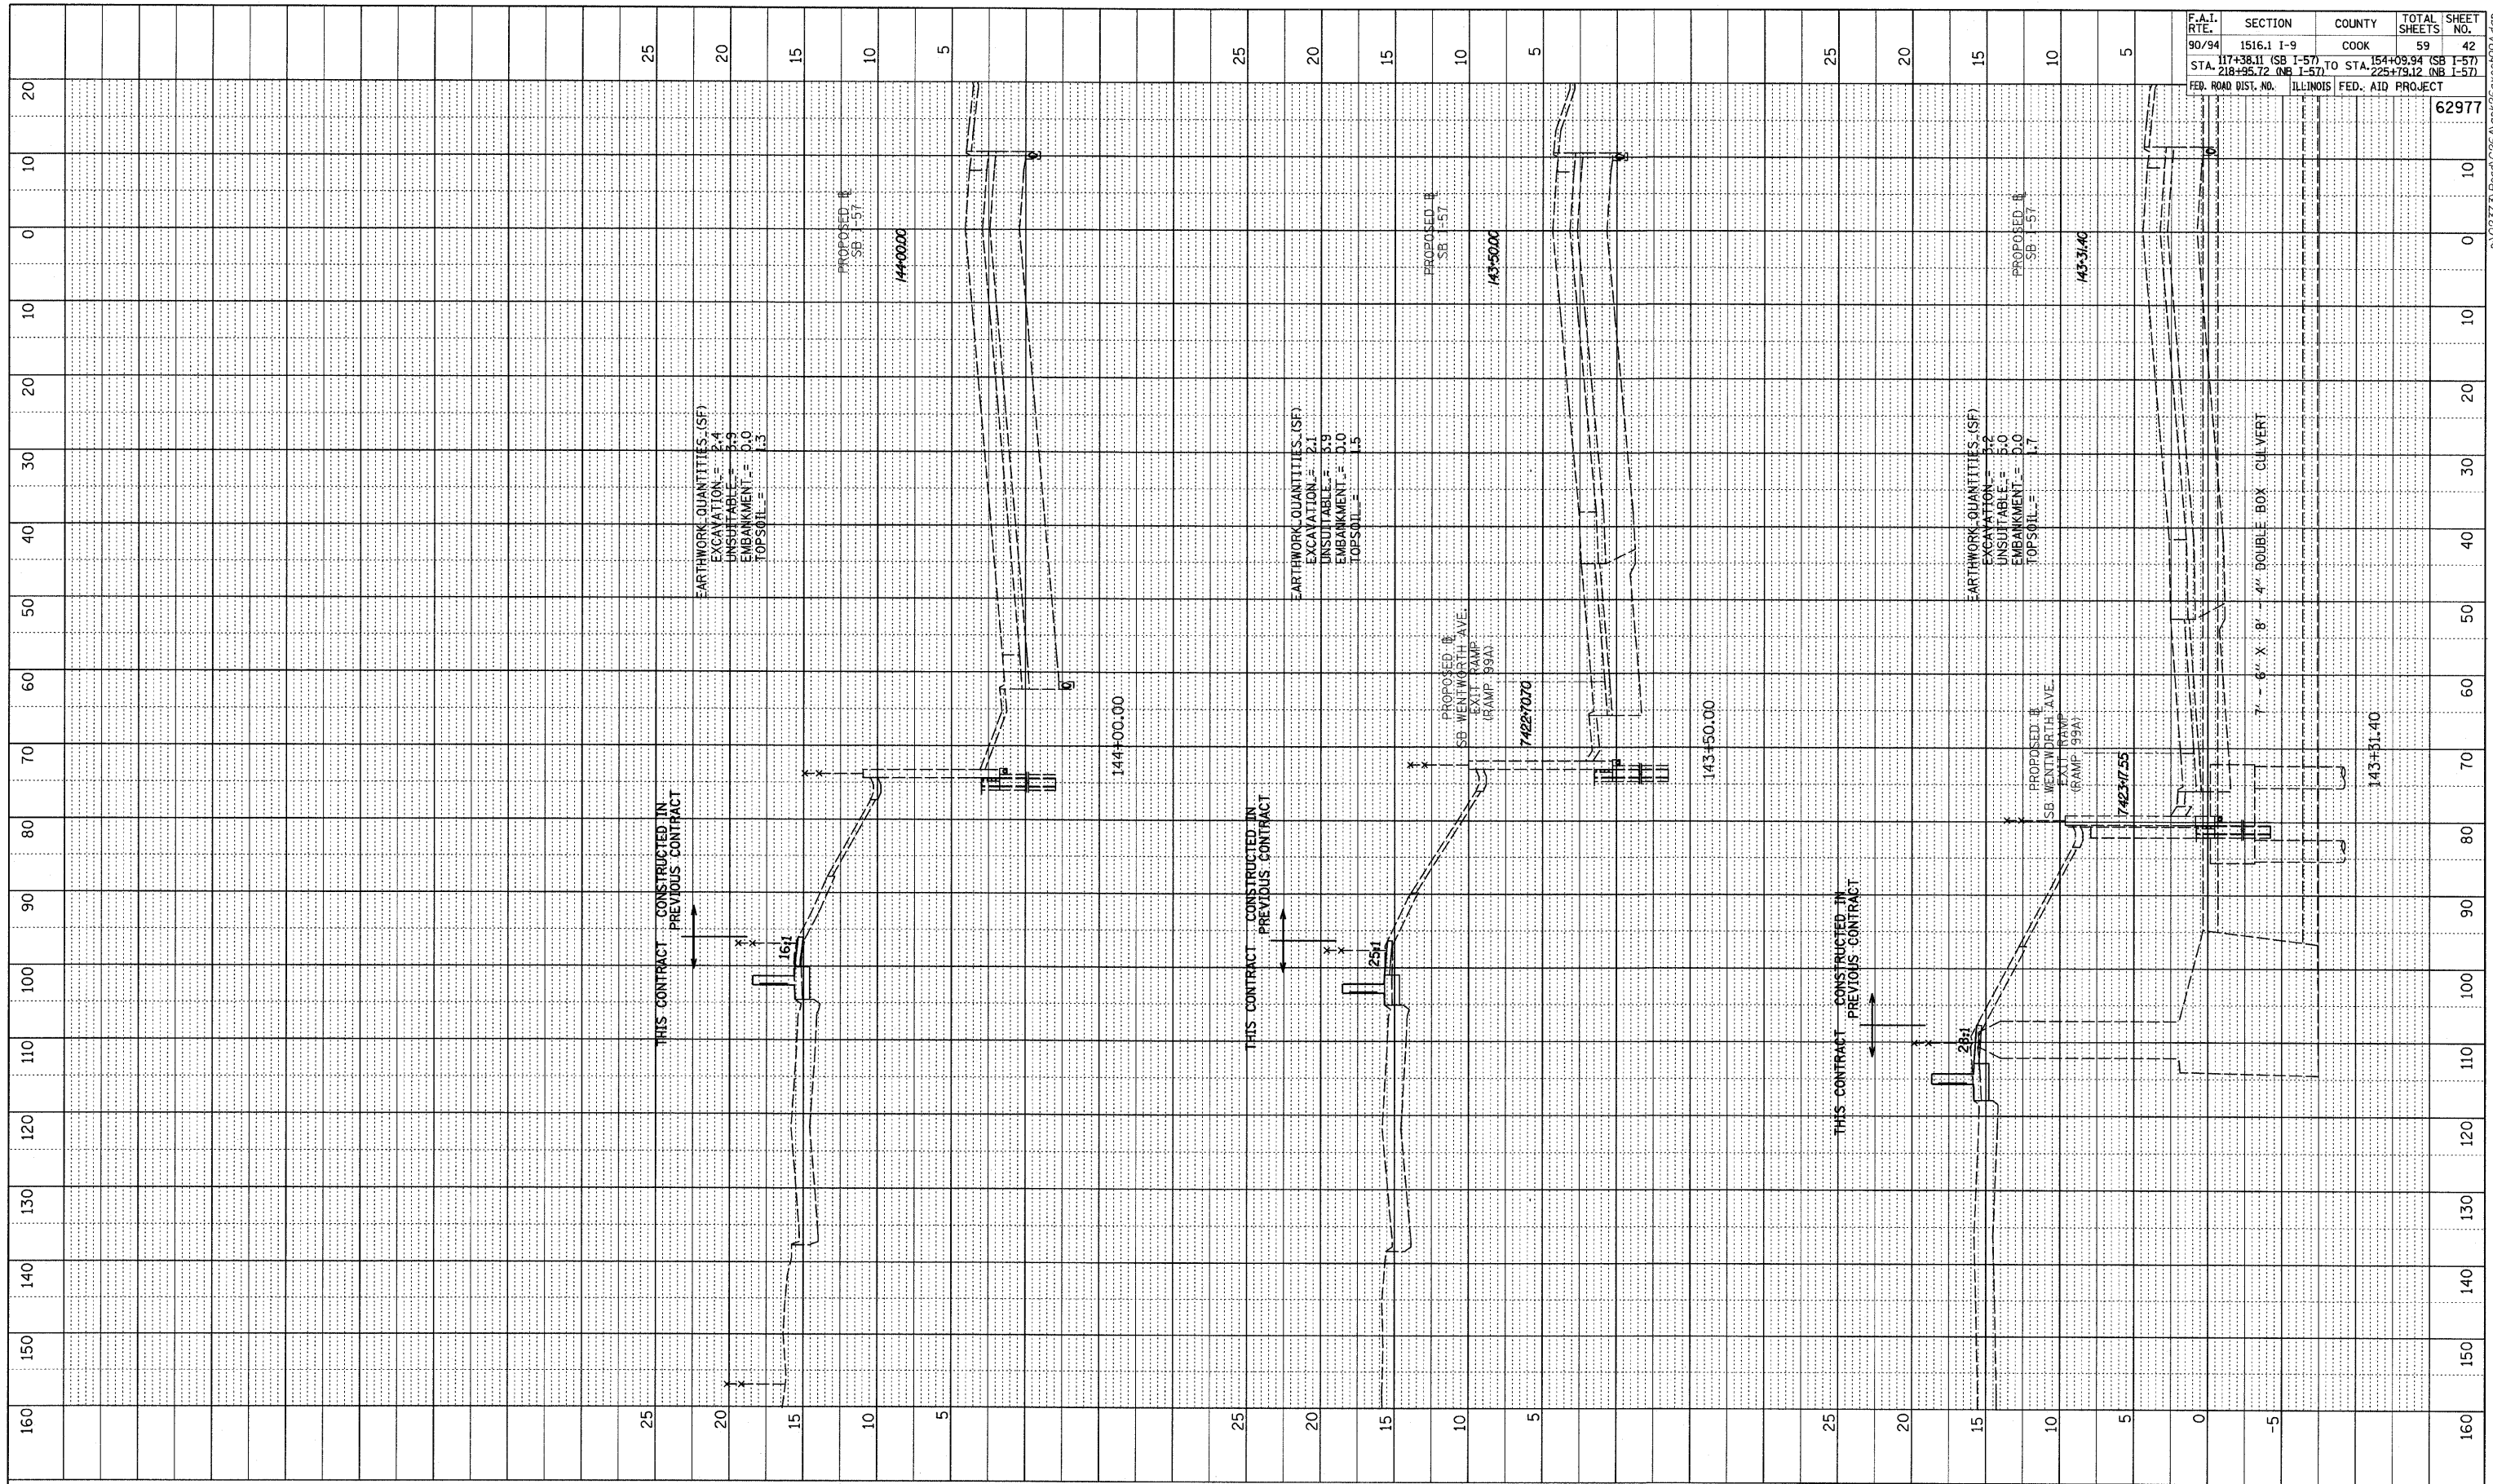


PROFILE SURVEYED BY DATE  
 PLOTTED CHECKED  
 NOTE BOOK DRAWN BY  
 NO. STRUCTURE NOTATION CHRD

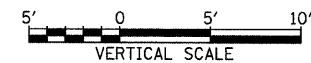

| F.A.T. RTE.  | SECTION    | COUNTY | TOTAL SHEETS | SHEET NO. |
|--|------------|--------|--------------|-----------|
| 90/94  | 1516.1 I-9 | COOK   | 59           | 42        |
| STA. 143+31.40 (SB I-57) TO STA. 144+00.00 (SB I-57) |            |        |              |           |
| STA. 218+55.72 (NB I-57)                             |            |        |              |           |
| FED. ROAD DIST. NO. ILLINOIS FED. AID PROJECT        |            |        |              |           |
|  |            |        |              | 62977     |

TYLIN INTERNATIONAL

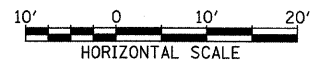

SB I-57  
 STA. 143+31.40 TO STA. 144+00.00

P:\02373\Road\C26\Agm\260\ss\994.dgn