



PROFILE NO.	DATE
SURVEYED BY	
PLOTTED BY	
NOTE BOOK NO.	
BY	
DATE	
STRUCTURE NOTATION CHD	

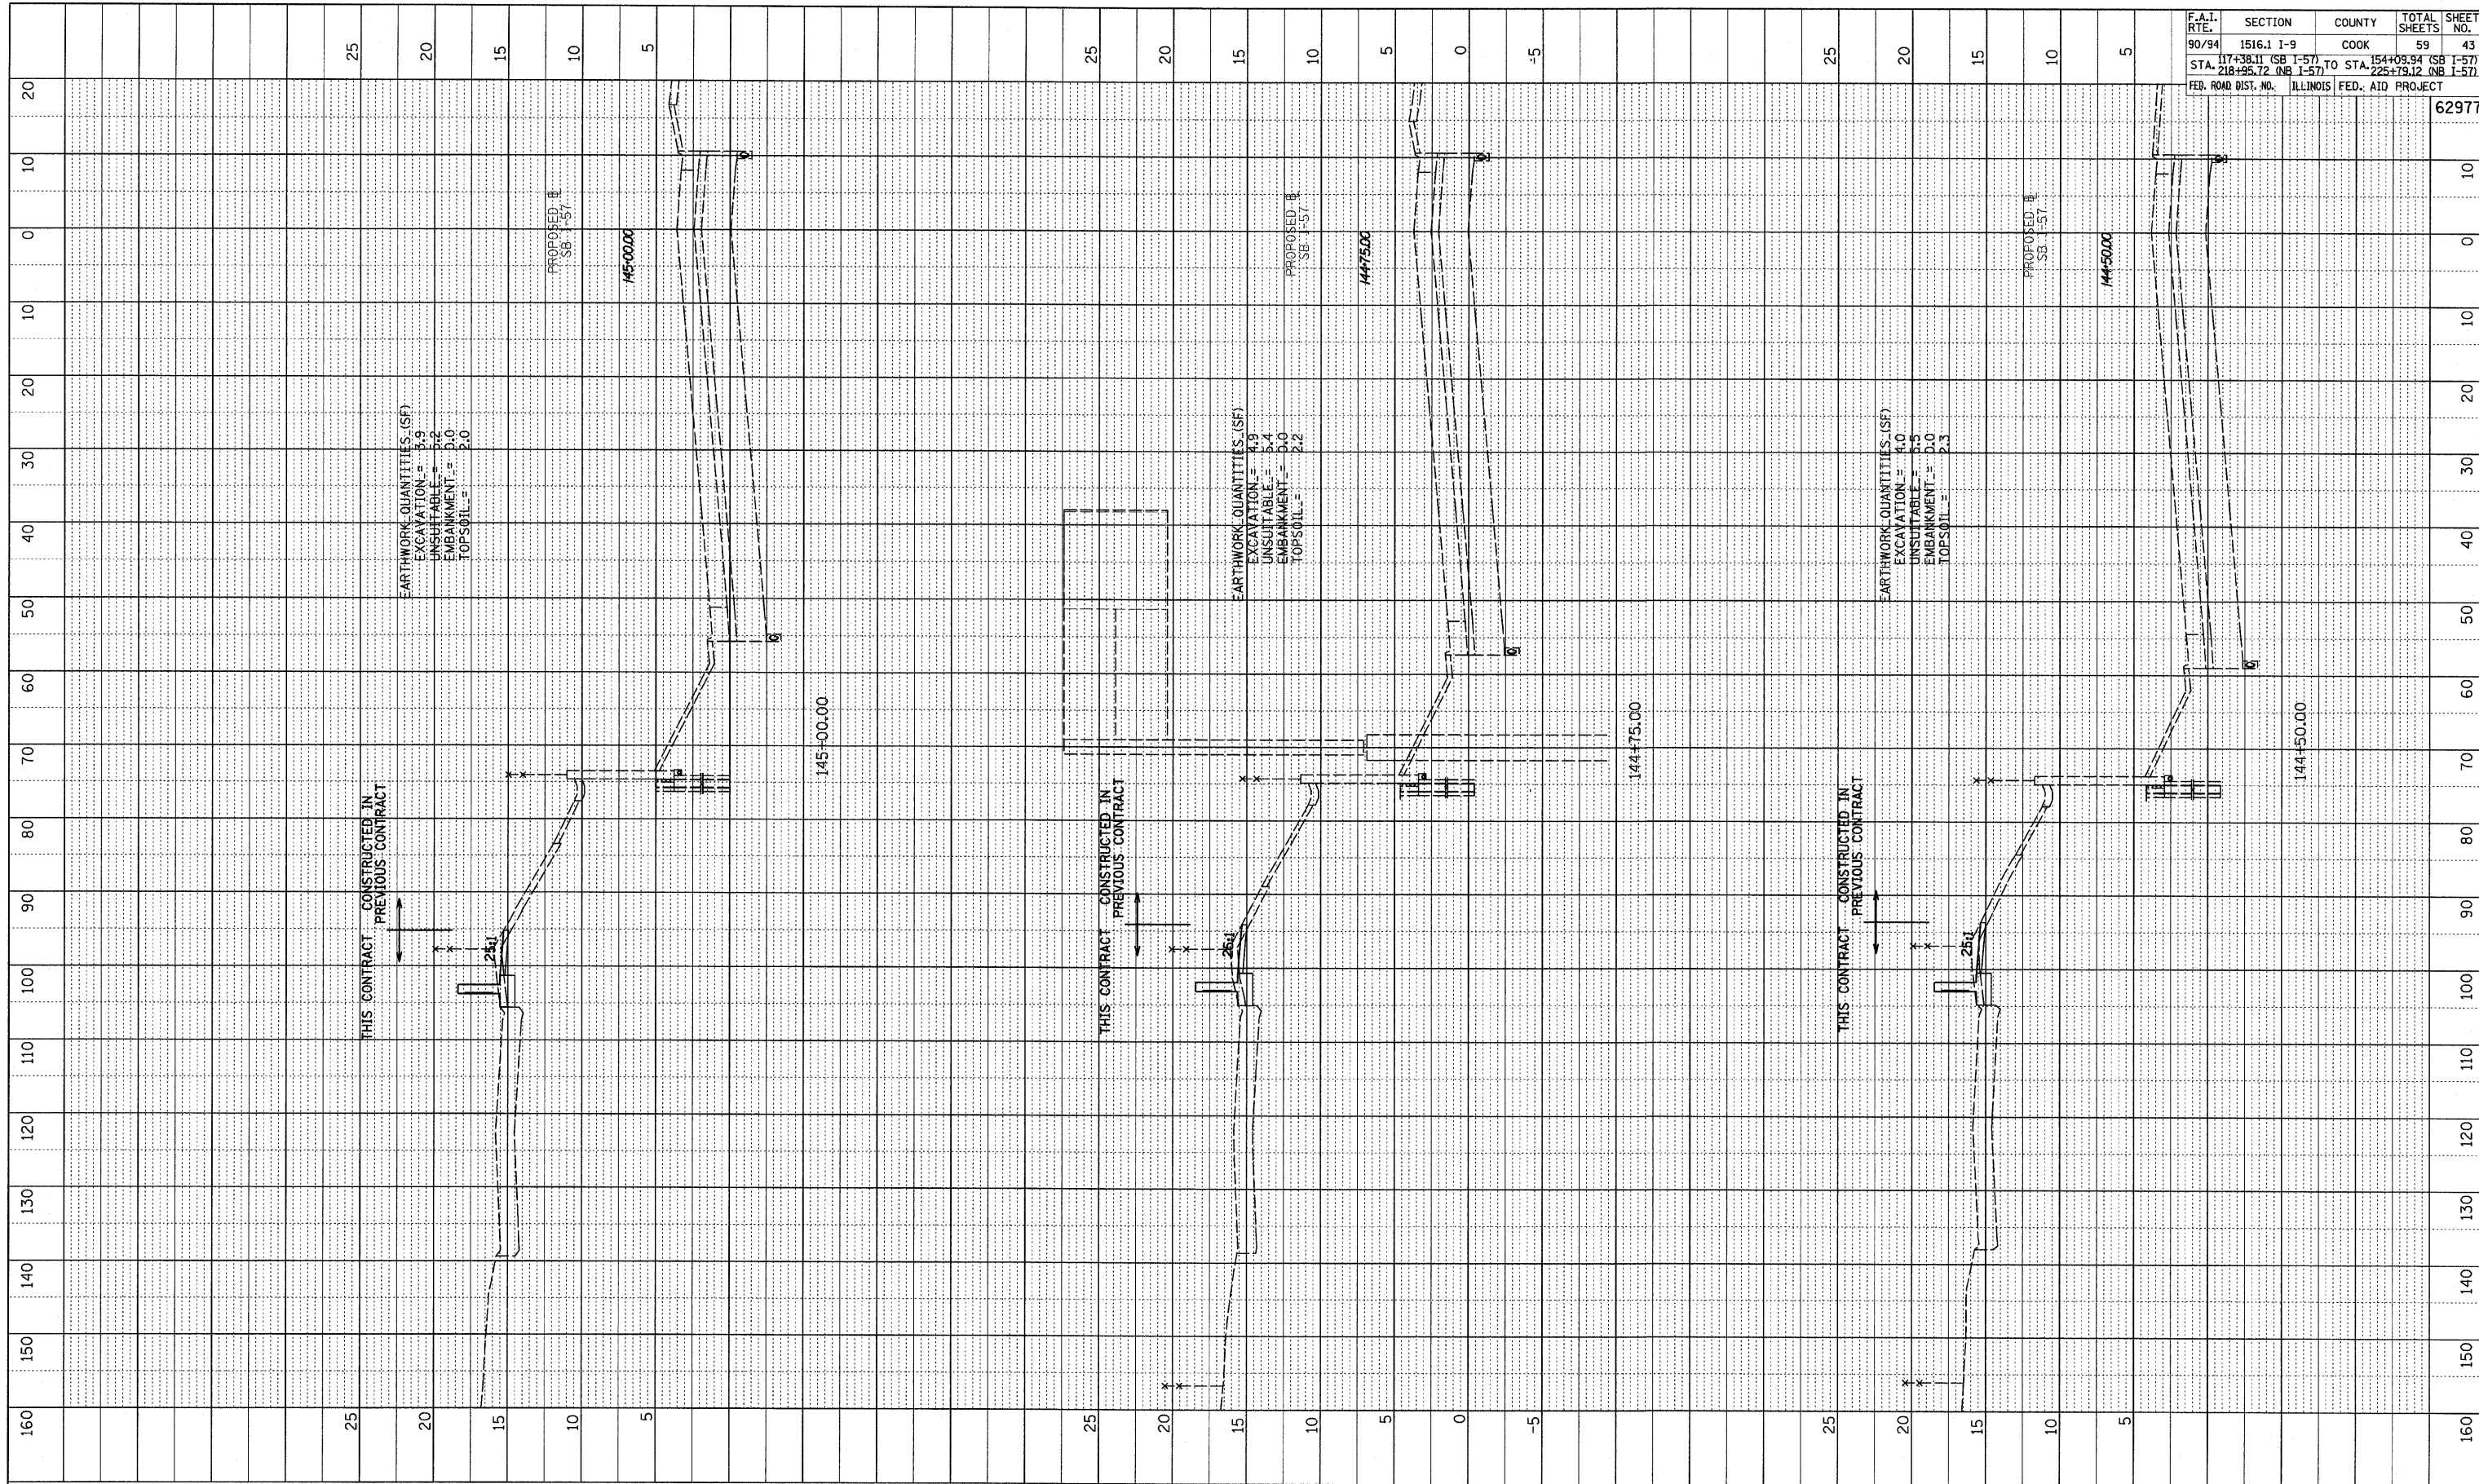

F.A.T. RTE.	SECTION	COUNTY	TOTAL SHEETS	SHEET NO.
90/94	1516.1 I-9	COOK	59	43
STA. 218+95.72 (NB I-57)	TO STA. 225+79.12 (NB I-57)			
FED. ROAD DIST. NO.	ILLINOIS FED. AID PROJECT			

62977

TYLIN INTERNATIONAL

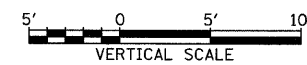

SB I-57  
STA. 144+50 TO STA. 145+00

P:\02\31\Road\26A\gmk26a\ss\99A.dgn