



PROFILE SUBMITTED BY DATE
 PLOTTED BY
 NOTE BOOK NO. _____
 STRUCTURE NOTATION CHRD

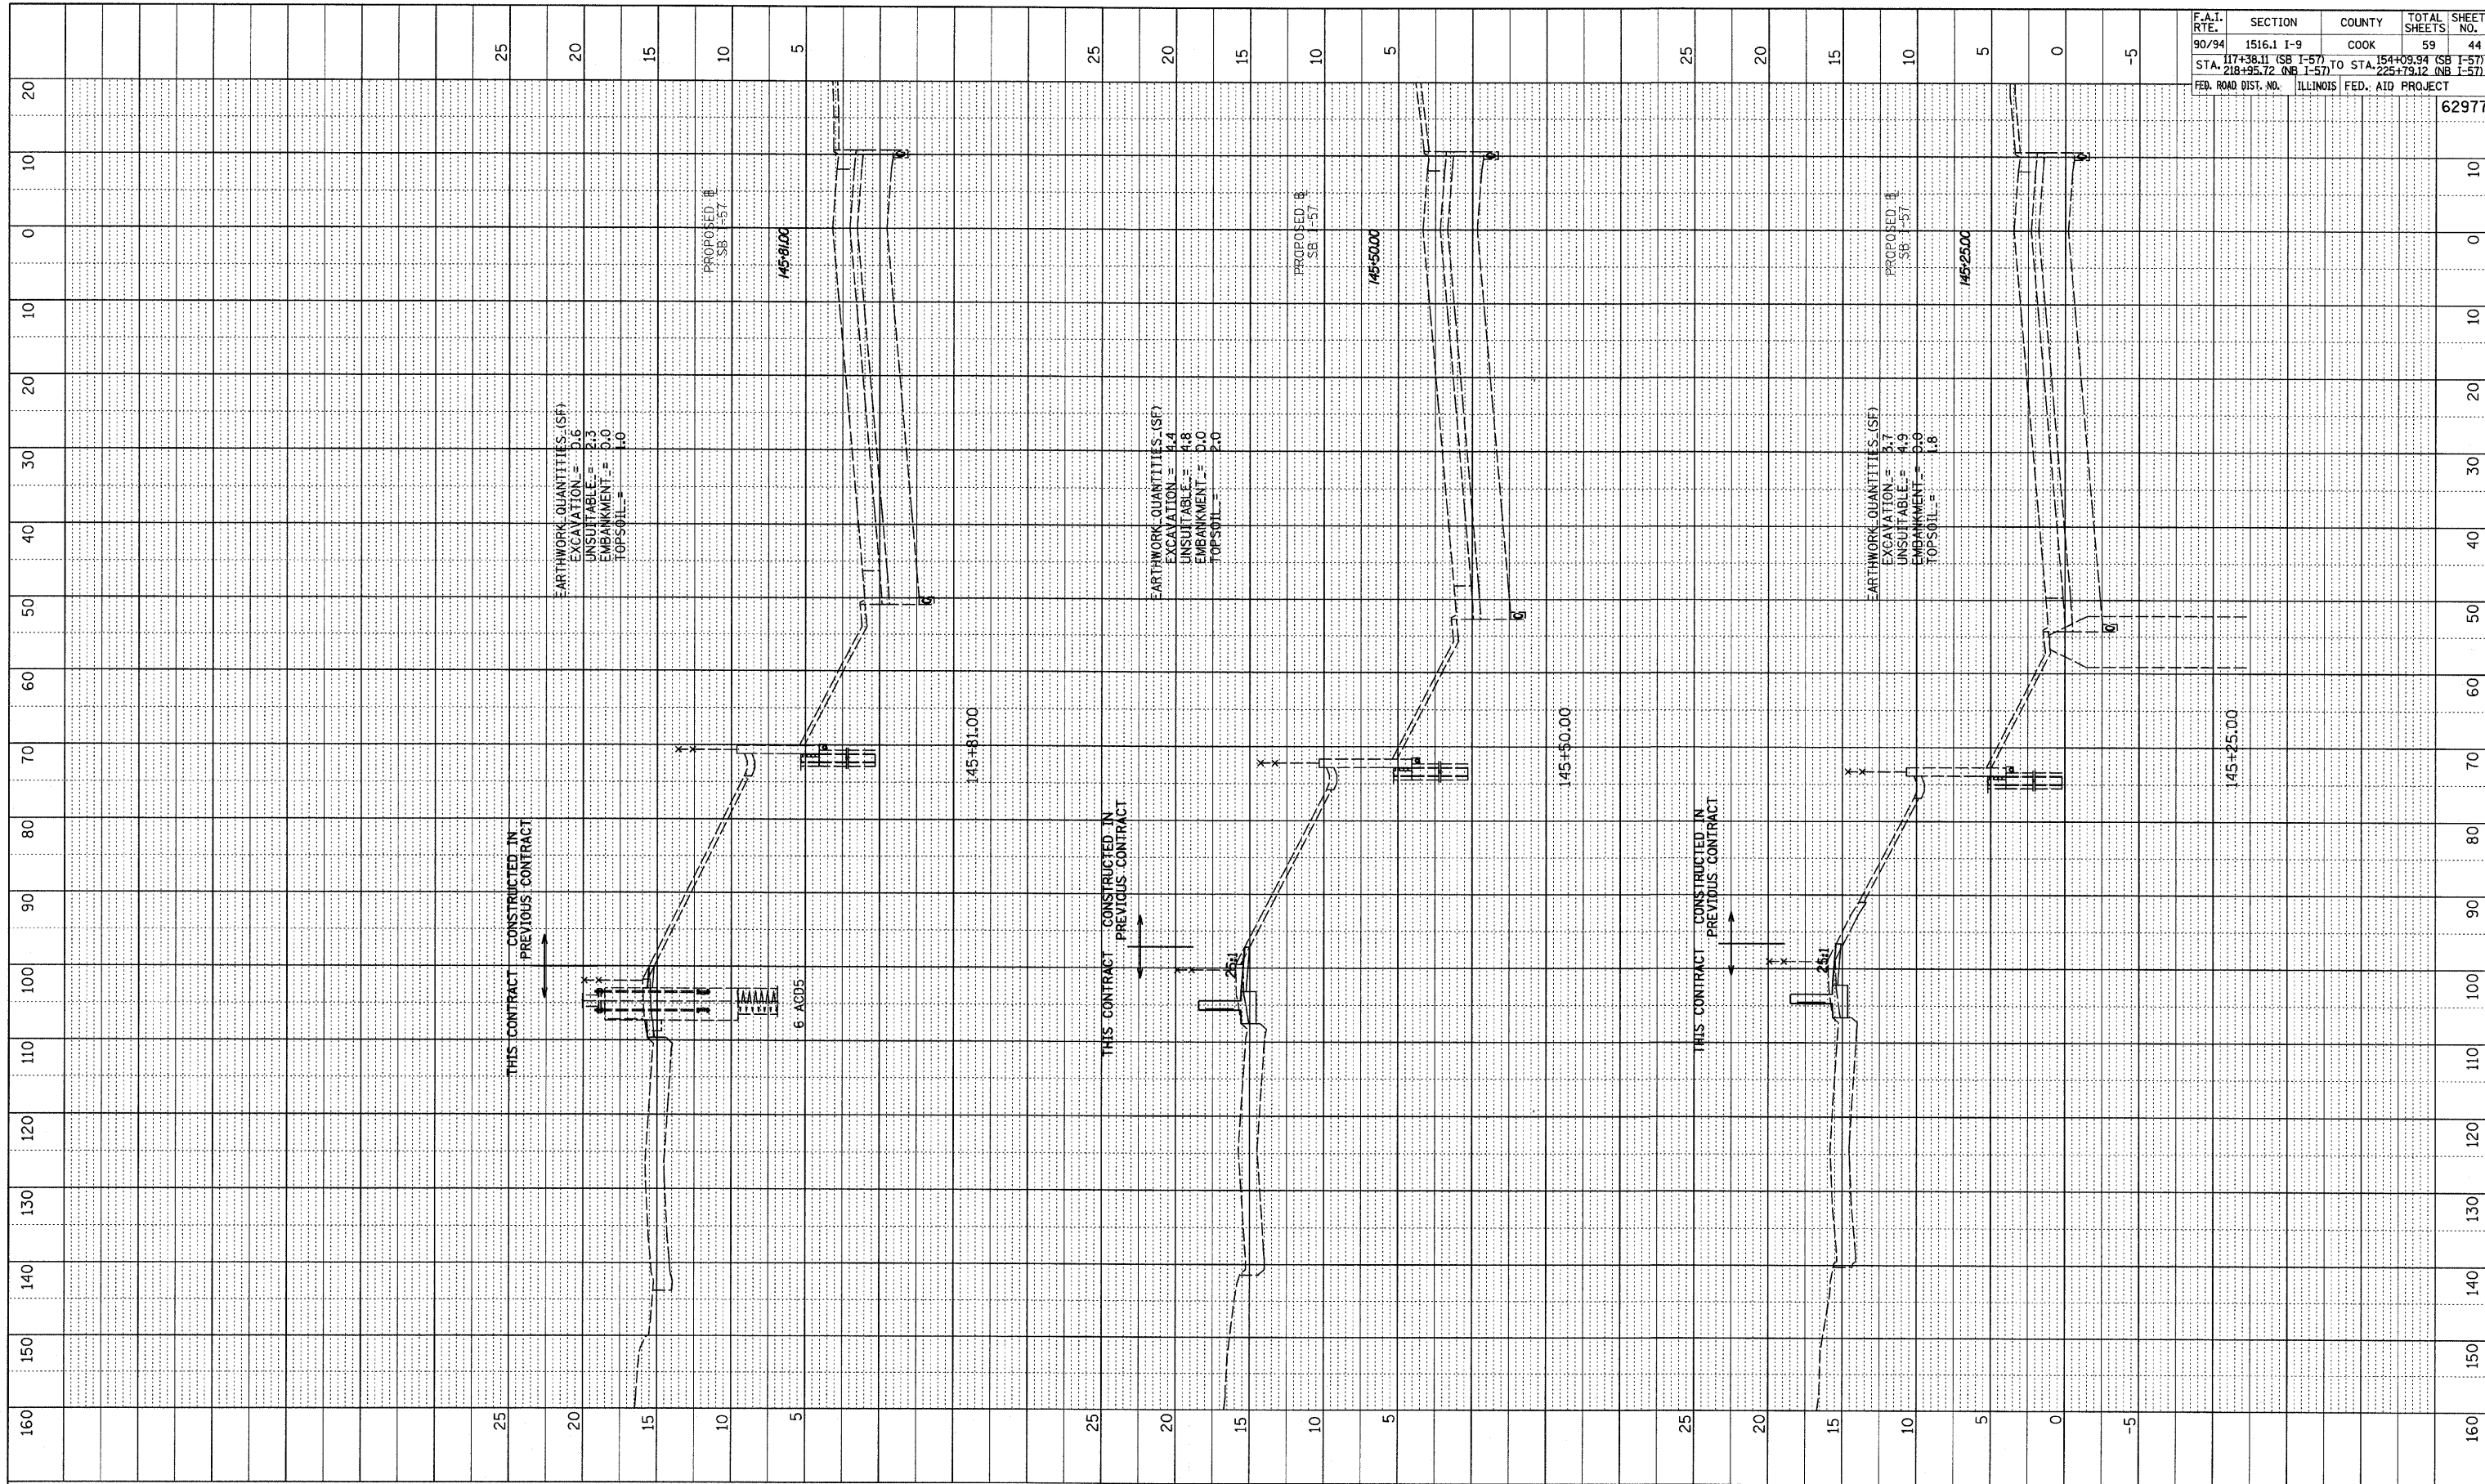

F.A.T. RTE.	SECTION	COUNTY	TOTAL SHEETS	SHEET NO.
90/94	1516.1 I-9	COOK	59	44
	STA. 117+38.11 (SB I-57)		TO STA. 154+09.94 (SB I-57)	
	STA. 218+95.72 (NB I-57)		TO STA. 225+79.12 (NB I-57)	
FED. ROAD DIST. NO.	ILLINOIS	FED. AID PROJECT		

62977

TYLIN INTERNATIONAL

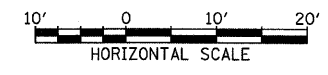

SB I-57
 STA. 145+25 TO STA. 145+81

p:\02\37\3\Road\C26A\p26a\ss199A.dgn