



PROFILE SURVEYED	BY	DATE
PLOTTED		
NOTE BOOK NO.		
STRUCTURE NOTATION CHFD		

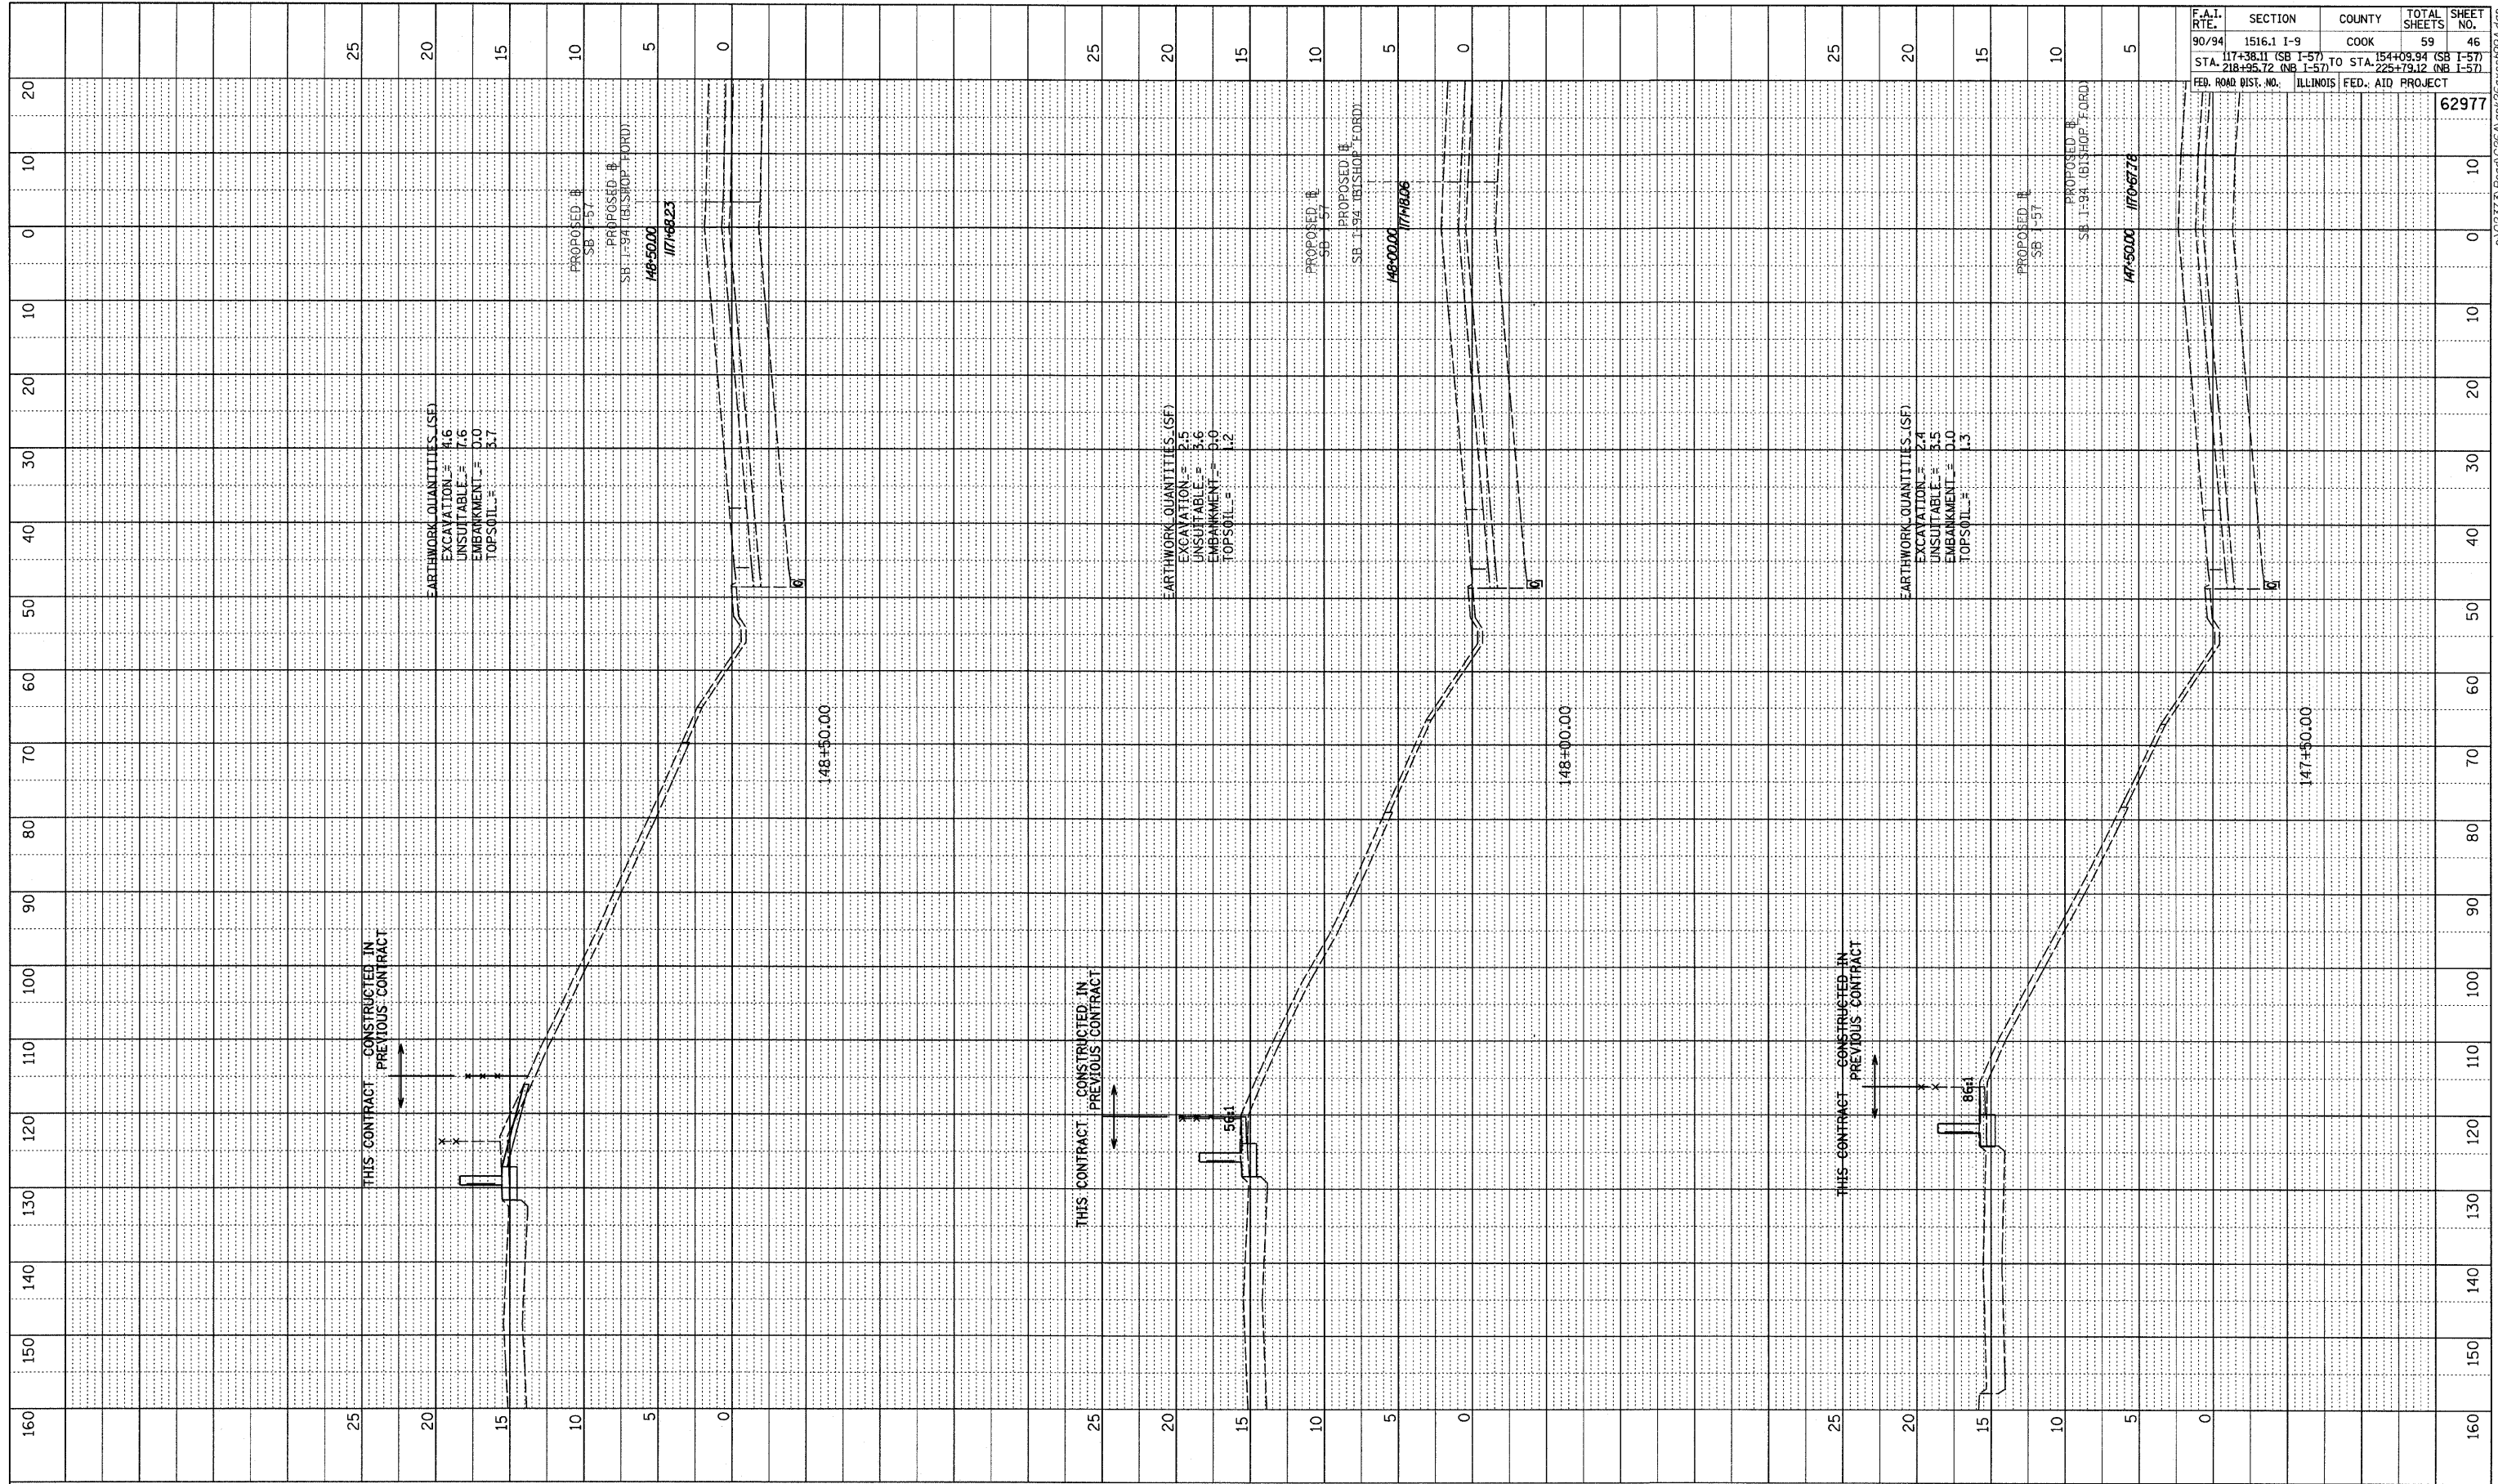

F.A.T. RTE.	SECTION	COUNTY	TOTAL SHEETS	SHEET NO.
90/94	1516.1 I-9	COOK	59	46
STA. 218+55.72	TO STA. 225+79.12			
ILLINOIS FED. AID PROJECT				
62977				

TYLIN INTERNATIONAL

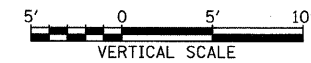

SB I-57  
STA. 147+50 TO STA. 148+50

P:\02373\Road\C26\Road\26\as\199A.dgn