



PROFILE	REVISION	DATE
NOTE BOOK	PLotted	
NO.	BY	
	DATE	
	NO.	
	BY	
	DATE	

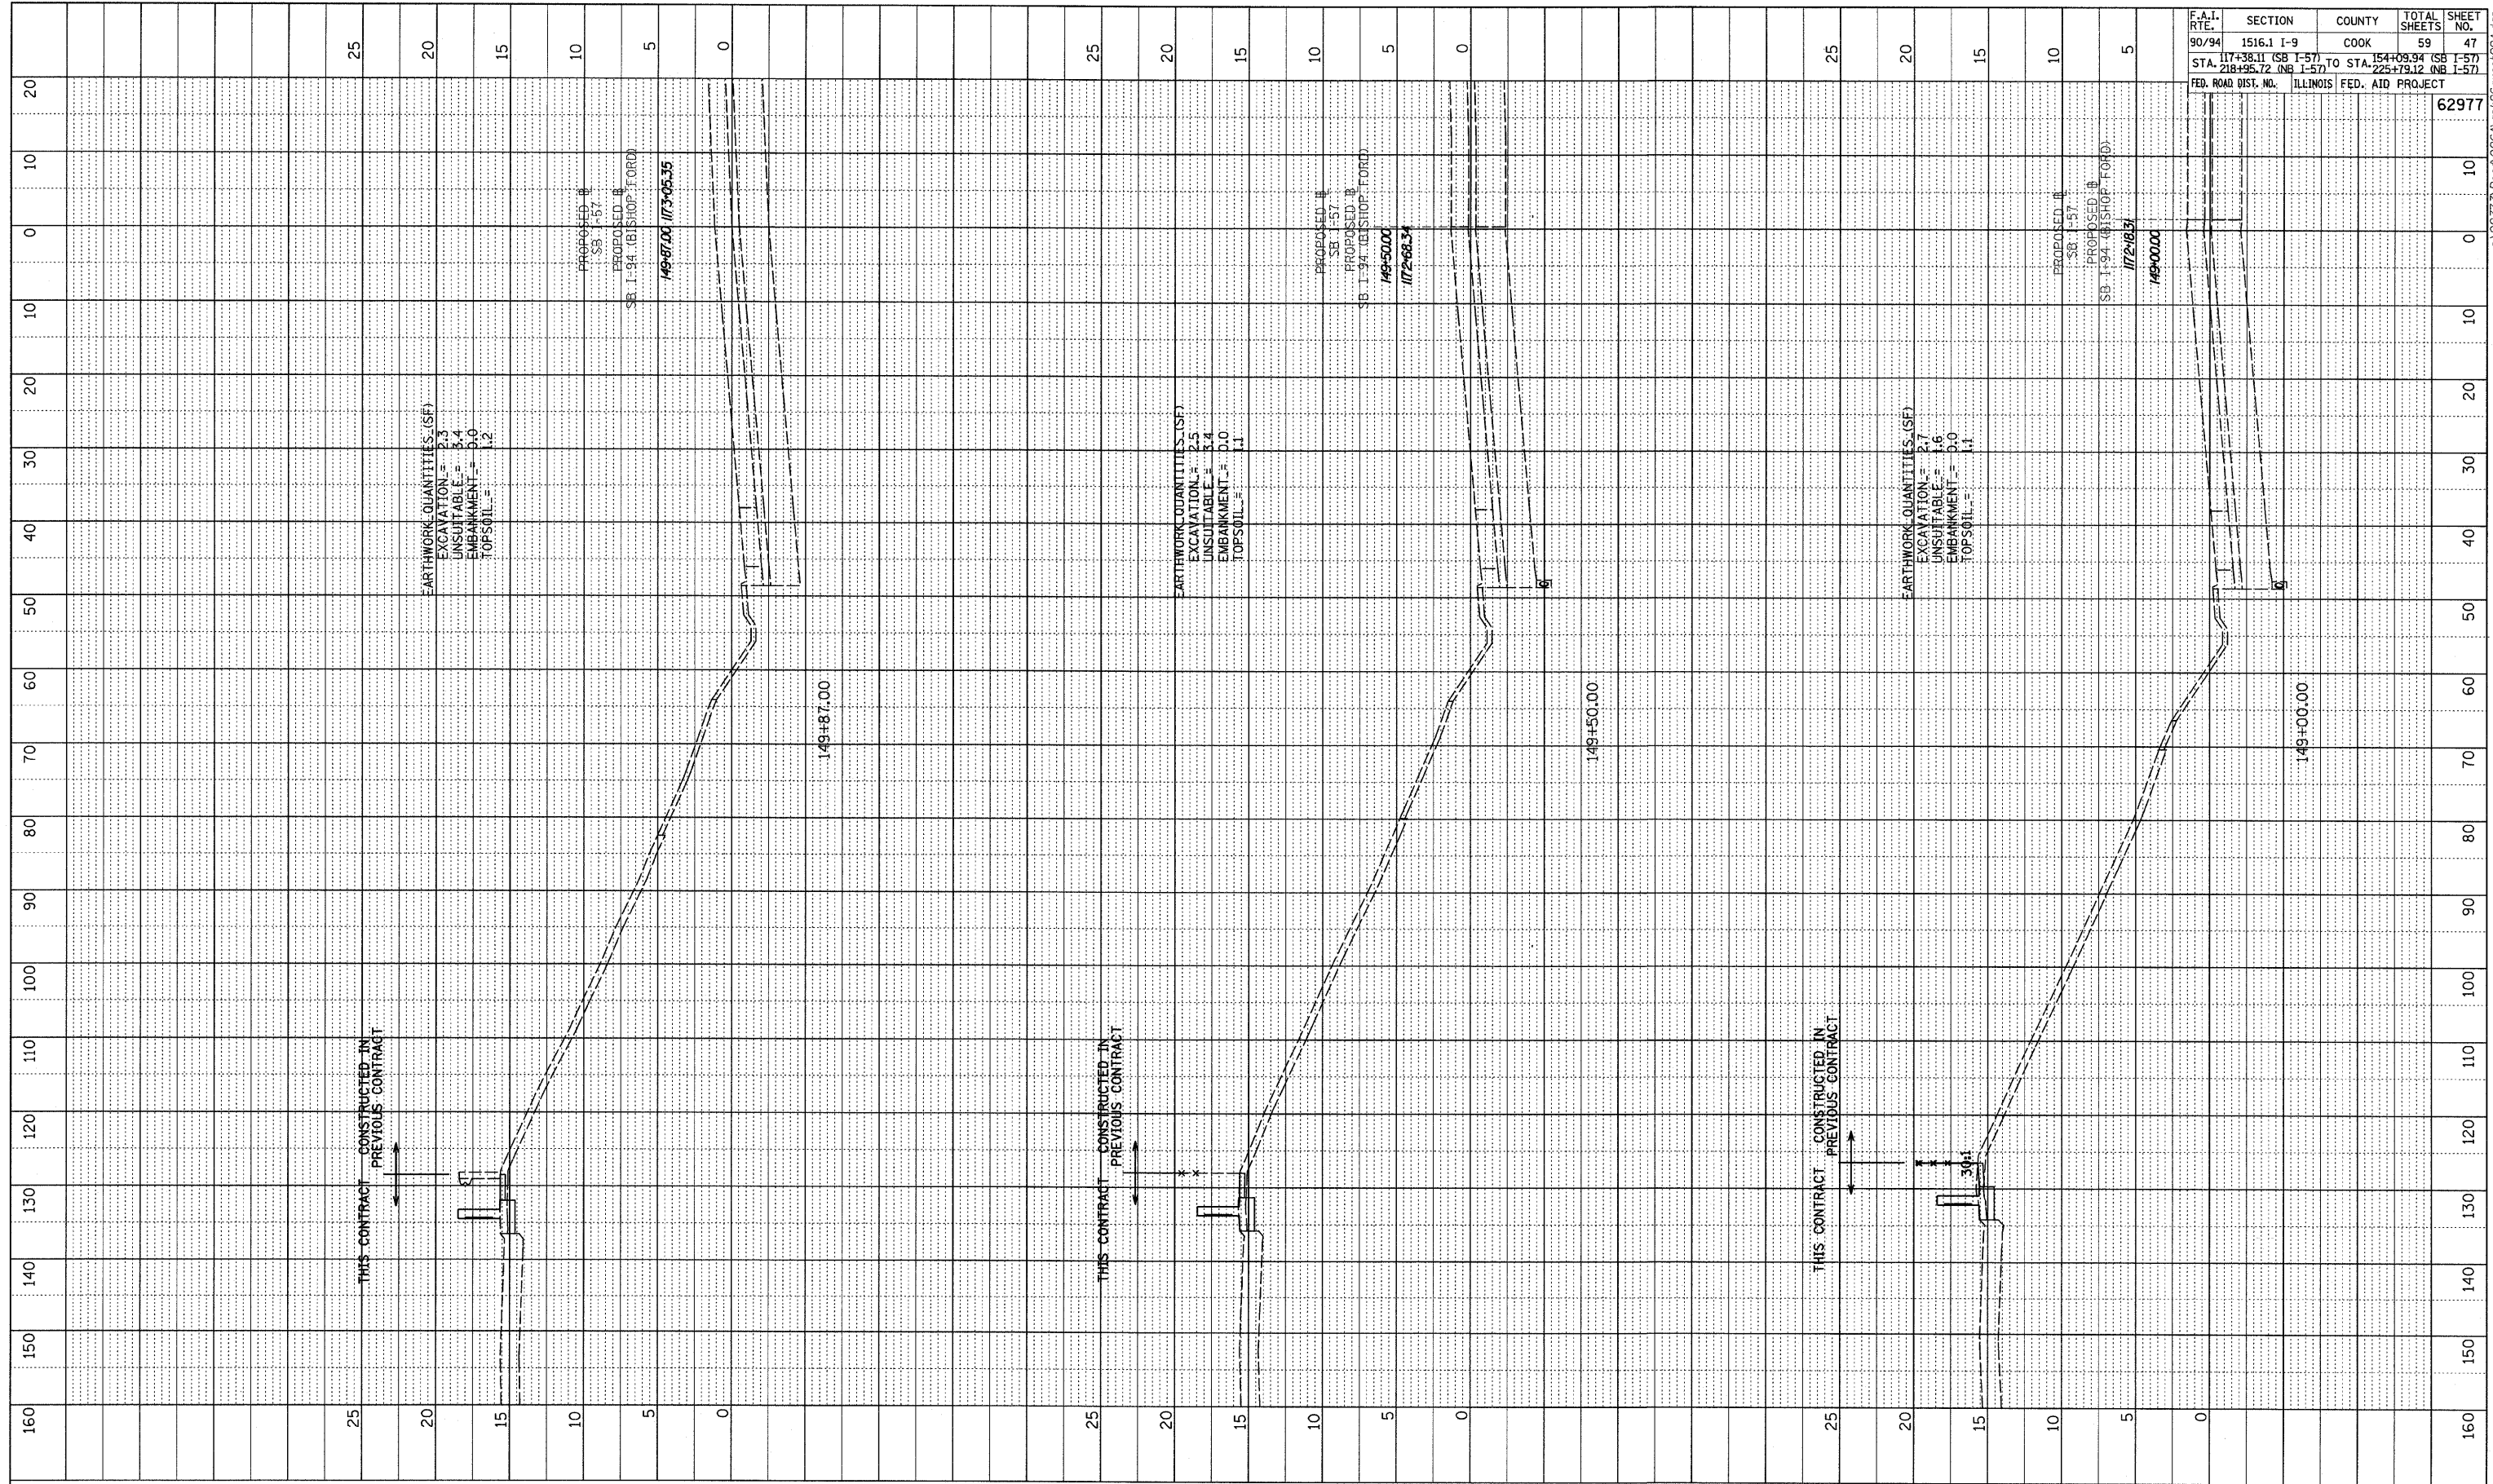

F.A.I. RTE.	SECTION	COUNTY	TOTAL SHEETS	SHEET NO.
90/94	1516.1 I-9	COOK	59	47
STA. 117+38.11 (SB I-57)	TO STA. 154+08.94 (SB I-57)			
STA. 218+95.72 (NB I-57)	TO STA. 225+79.12 (NB I-57)			
FED. ROAD DIST. NO.	ILLINOIS FED. AID PROJECT			
	62977			

TYLIN INTERNATIONAL

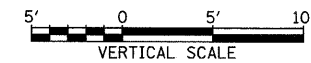

SB I-57
STA. 149+00 TO STA. 149+87

P:\02373\Road\26\Agk\26axss99.dgn