

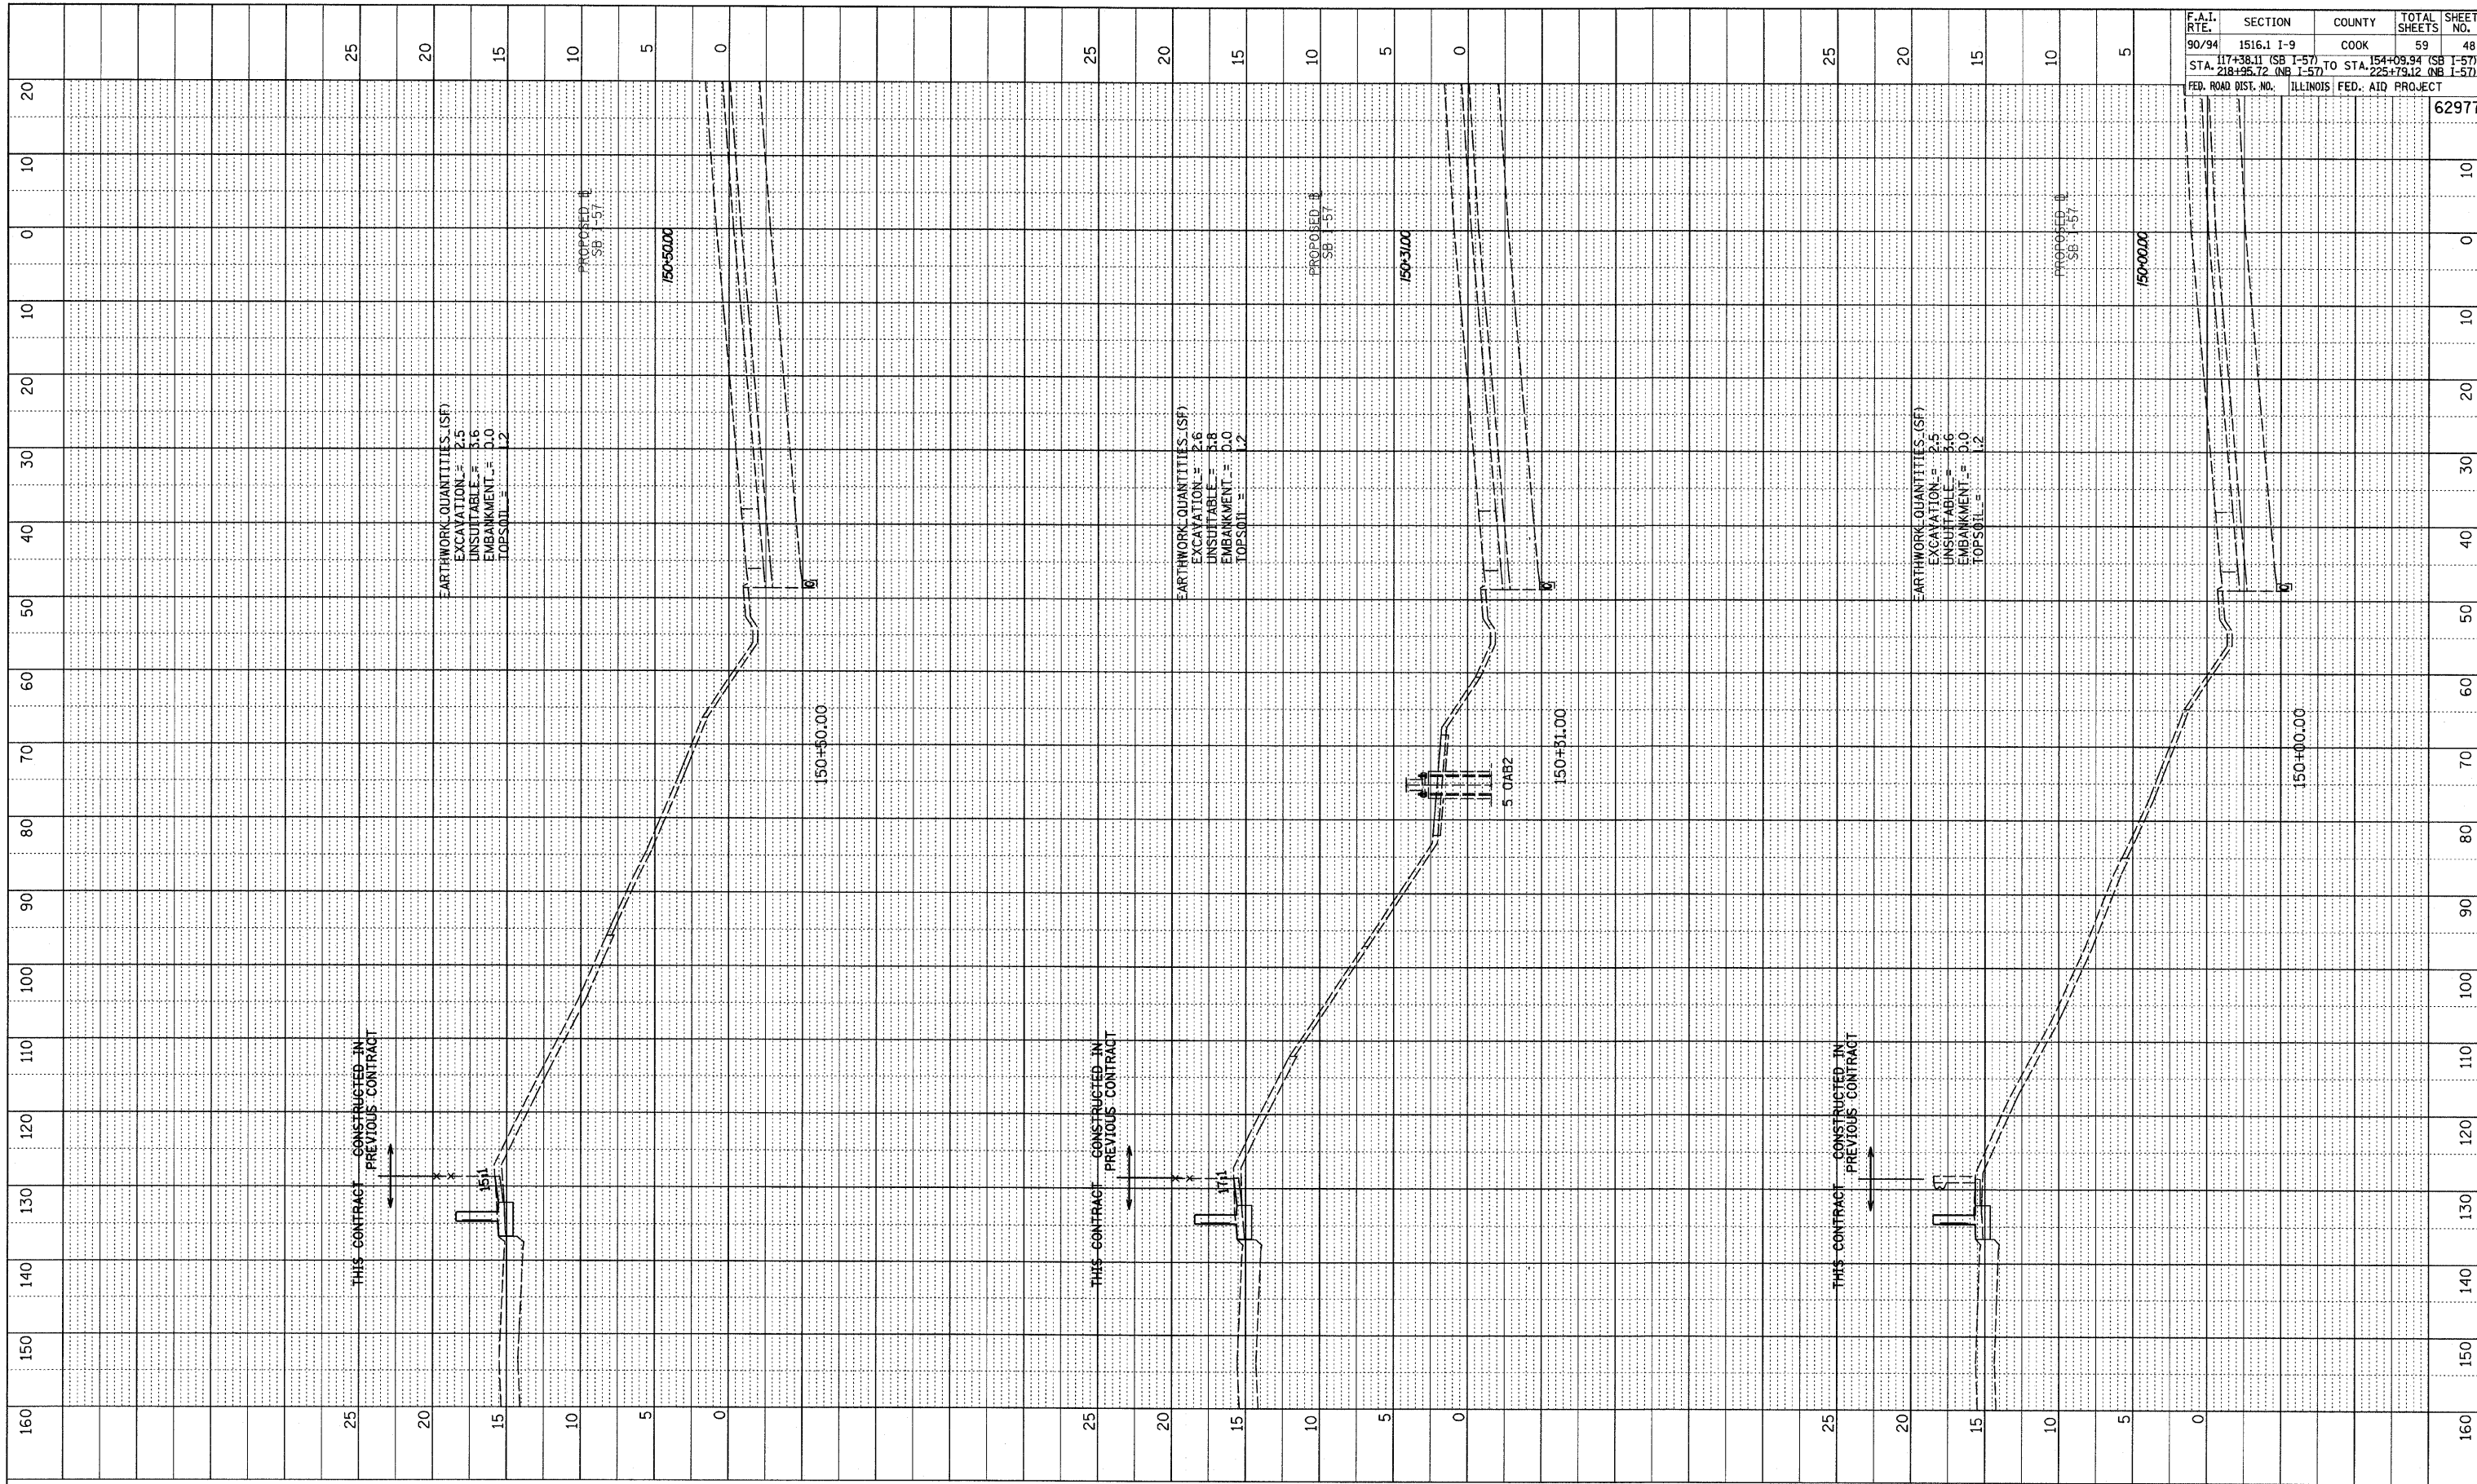


PROFILE	SURVEYED	BY	DATE
NOTE BOOK	PLOTTED		
NO.	NO.		
	STRUCTURE NOTATIONS	CHRG	

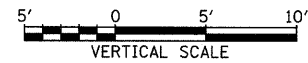

F.A.I. RTE.	SECTION	COUNTY	TOTAL SHEETS	SHEET NO.
90/94	1516.1 I-9	COOK	59	48
STA. 117+38.11 (SB I-57)		TO STA. 154+08.94 (SB I-57)		
STA. 218+95.72 (NB I-57)		TO STA. 225+79.12 (NB I-57)		
FED. ROAD DIST. NO.	ILLINOIS FED. AID PROJECT			
				62977

TYLIN INTERNATIONAL

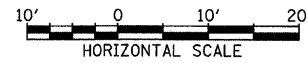

SB I-57
 STA. 150+00 TO STA. 150+50

I:\02373\Road\26A\26A.dgn