

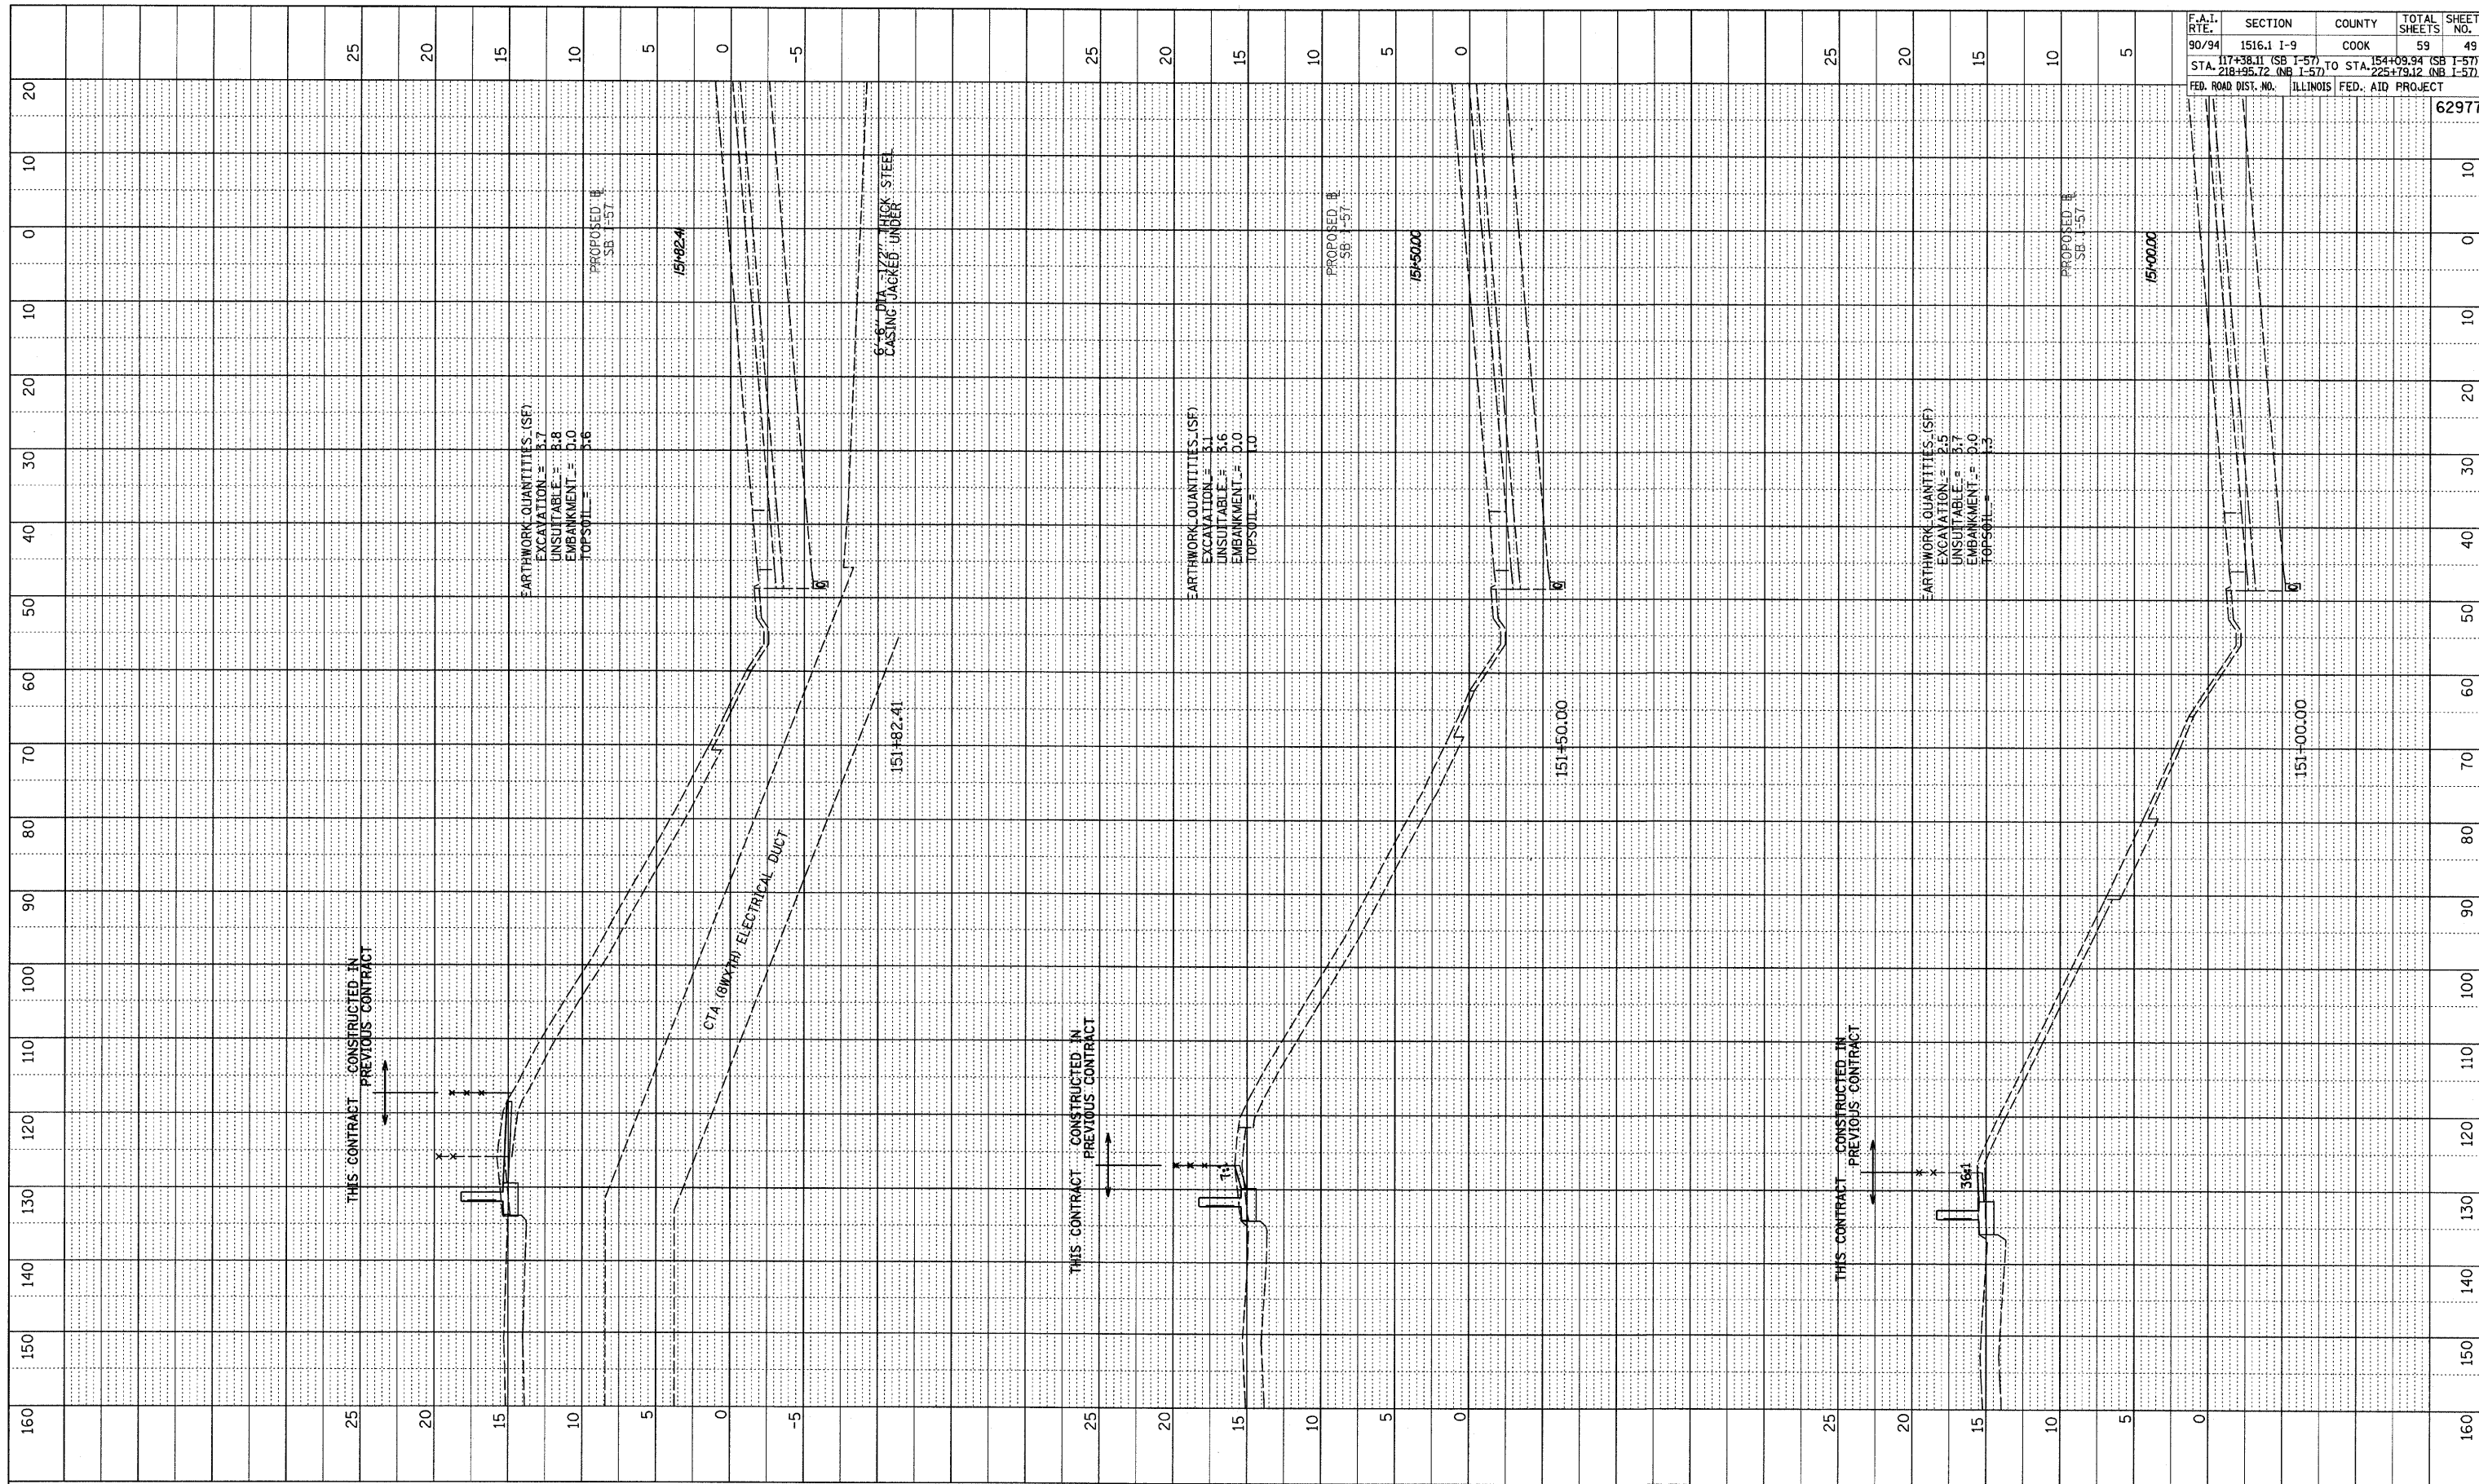


PROFILE	SURVEYED	BY	DATE
NOTE BOOK NO.	FLOTTED		
	BY		
	STRUCTURE		
	NOTATIONS		

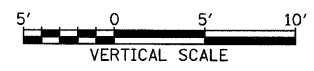

F.A.T. RTE.	SECTION	COUNTY	TOTAL SHEETS	SHEET NO.
90/94	1516.1 I-9	COOK	59	49
STA. 117+38.11 (SB I-57)	TO STA. 154+08.94 (SB I-57)			
STA. 218+85.72 (NB I-57)	TO STA. 225+79.12 (NB I-57)			
FED. ROAD DIST. NO.	ILLINOIS FED. AID PROJECT			
				62977

TYLIN INTERNATIONAL

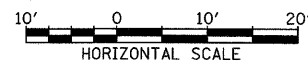

SB I-57
STA. 151+00 TO STA. 151+82.41

P:\0237\3\Road\226\A\260\ss\99A.dgn