



PROFILE	SURVEYED	BY	DATE
	PLOTTED		
	CHECKED		
NOTE BOOK	NO. NOTED		
NO.	STRUCTURE	NOTATIONS	GRID

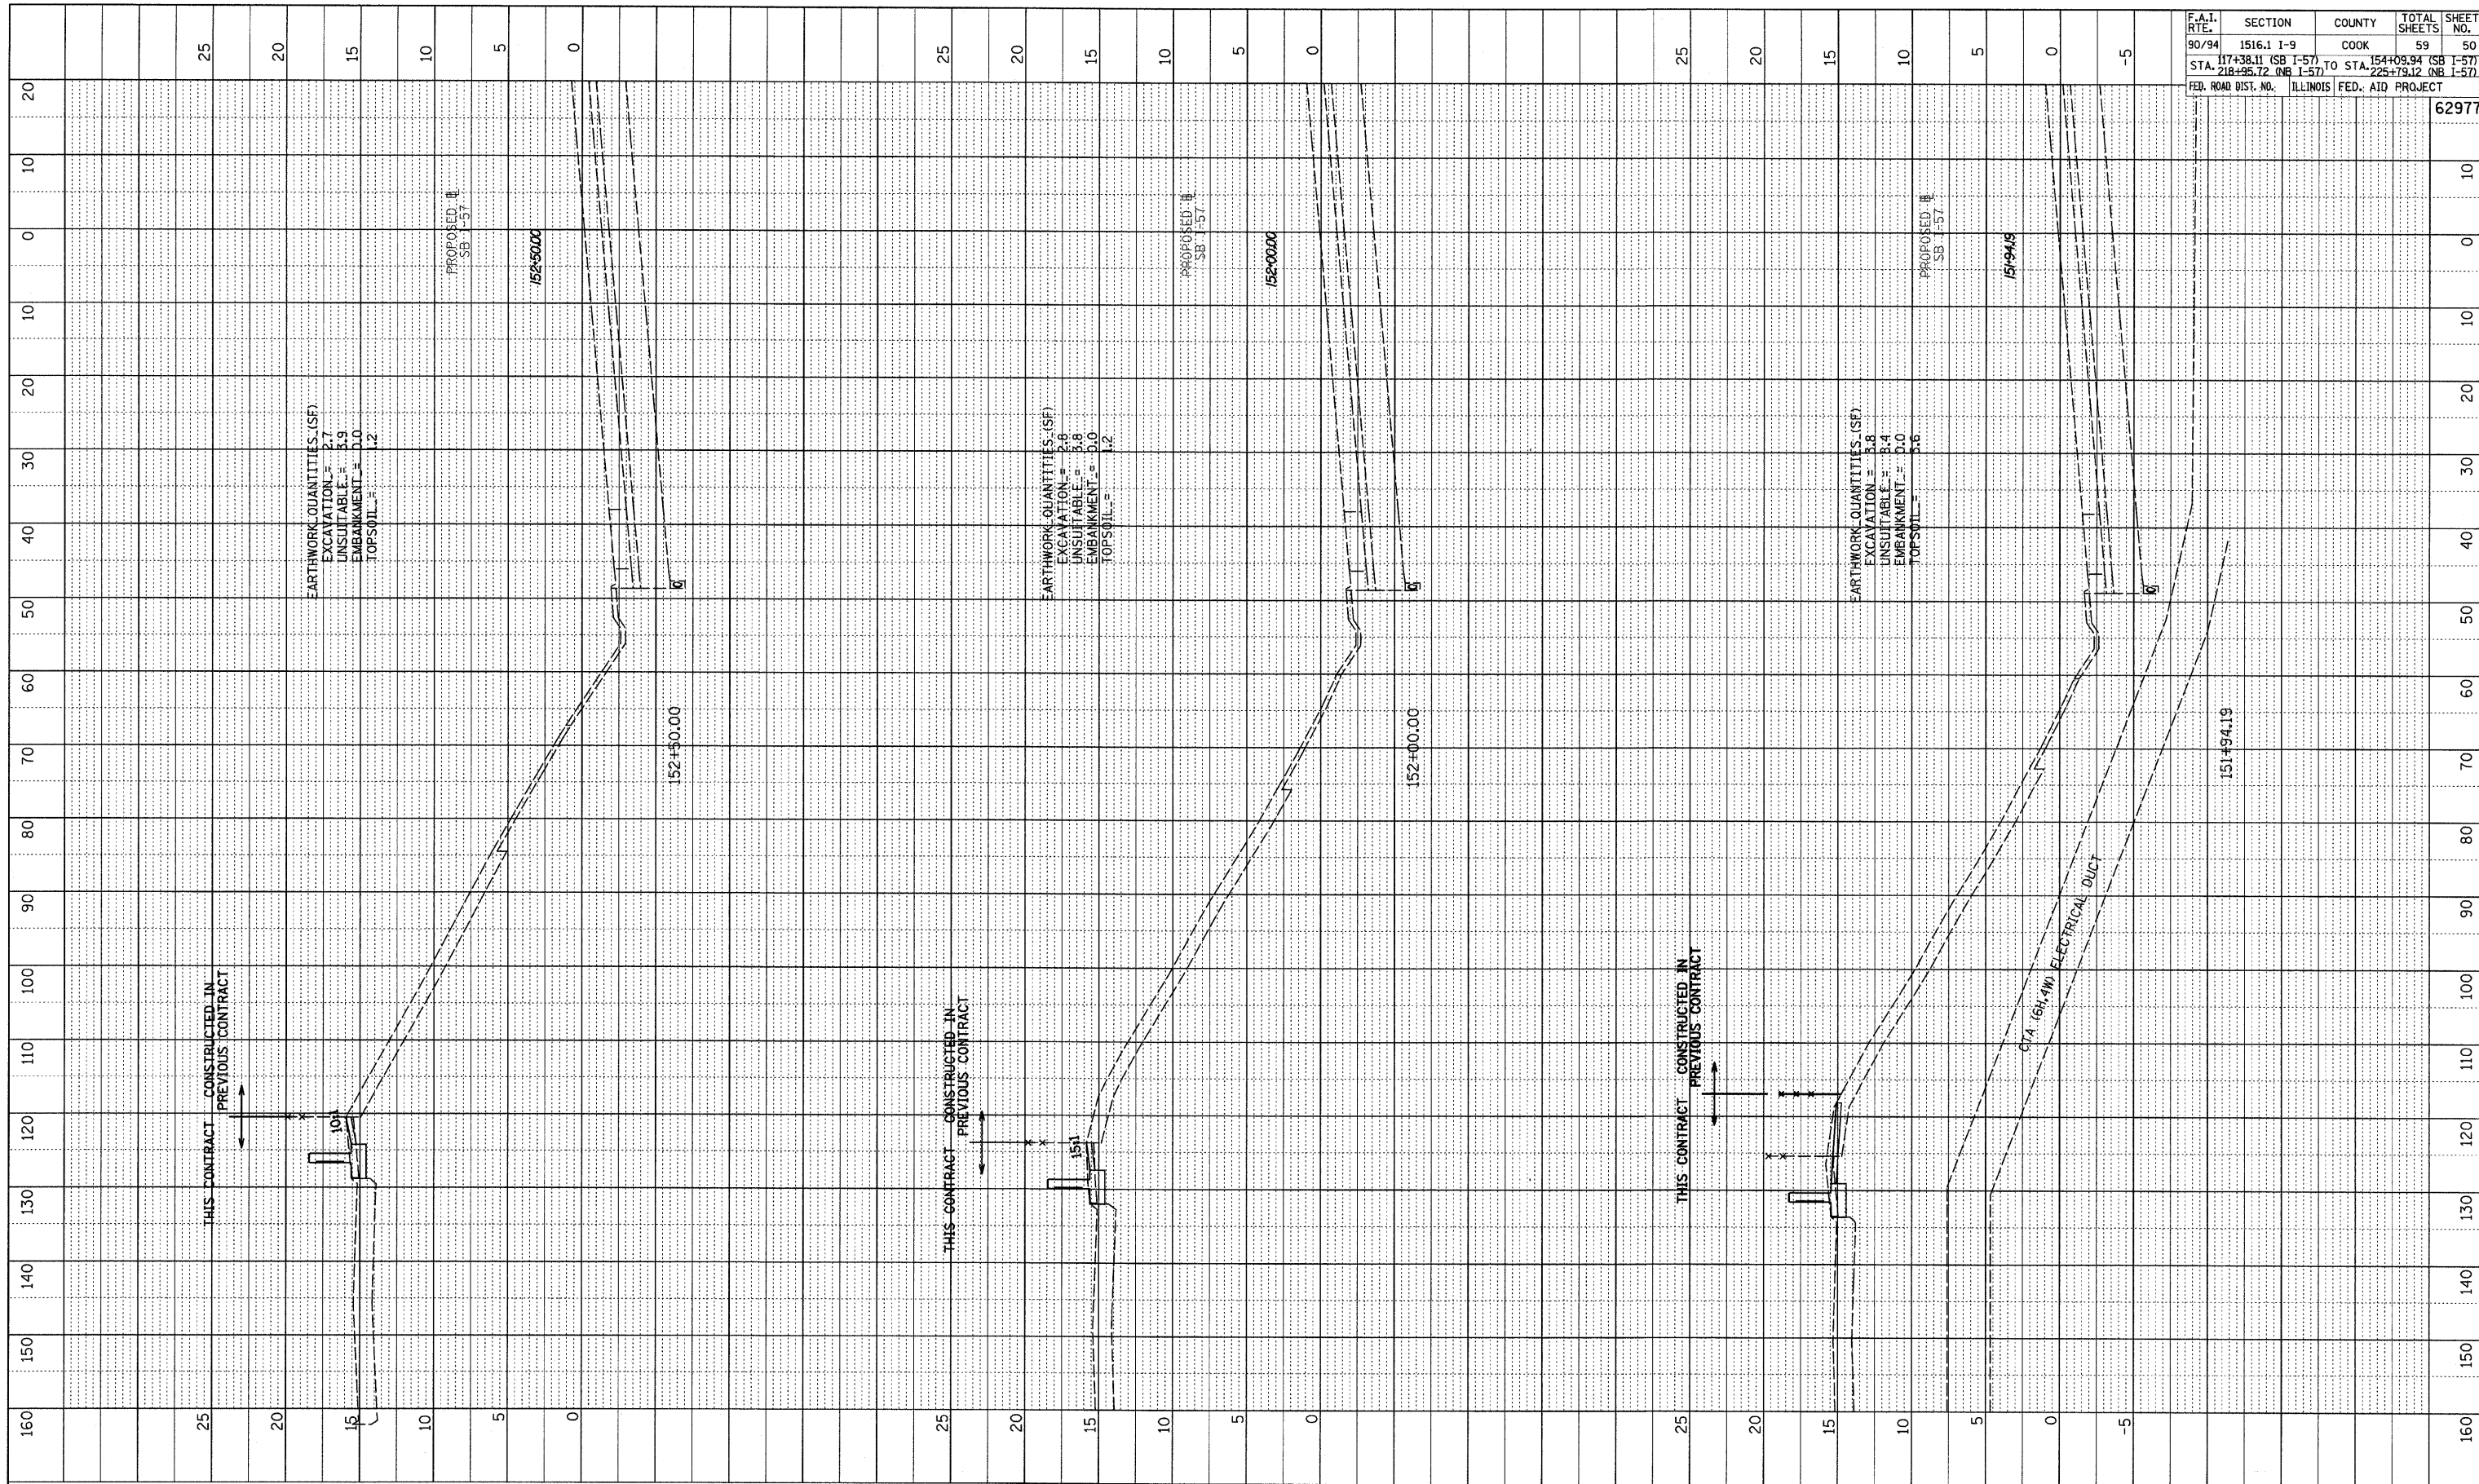

F.A.T. RTE.	SECTION	COUNTY	TOTAL SHEETS	SHEET NO.
90/94	1516.1 I-9	COOK	59	50
STA. 117+38.11 (SB I-57) TO STA. 154+09.94 (SB I-57)		ILLINOIS FED. AID PROJECT		
FED. ROAD DIST. NO.		62977		

TYLIN INTERNATIONAL

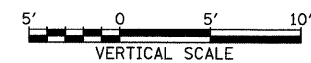

SB I-57
STA. 151+94.19 TO STA. 152+50

P:\02373\Road\26A\gprk26a\ss1894.dgn