


PROFILE	REVIEWED	DATE
NO.	BY	



F.A.I. RTE.	SECTION	COUNTY	TOTAL SHEETS	SHEET NO.
90/94	1516.1 I-9	COOK	59	51
STA. 117+38.11 (SB I-57)		TO STA. 154+09.94 (SB I-57)		
STA. 216+25.72 (NB I-57)		TO STA. 225+19.12 (NB I-57)		
FED. ROAD DIST. NO.	ILLINOIS	FED. AID PROJECT	62977	

TYLIN INTERNATIONAL

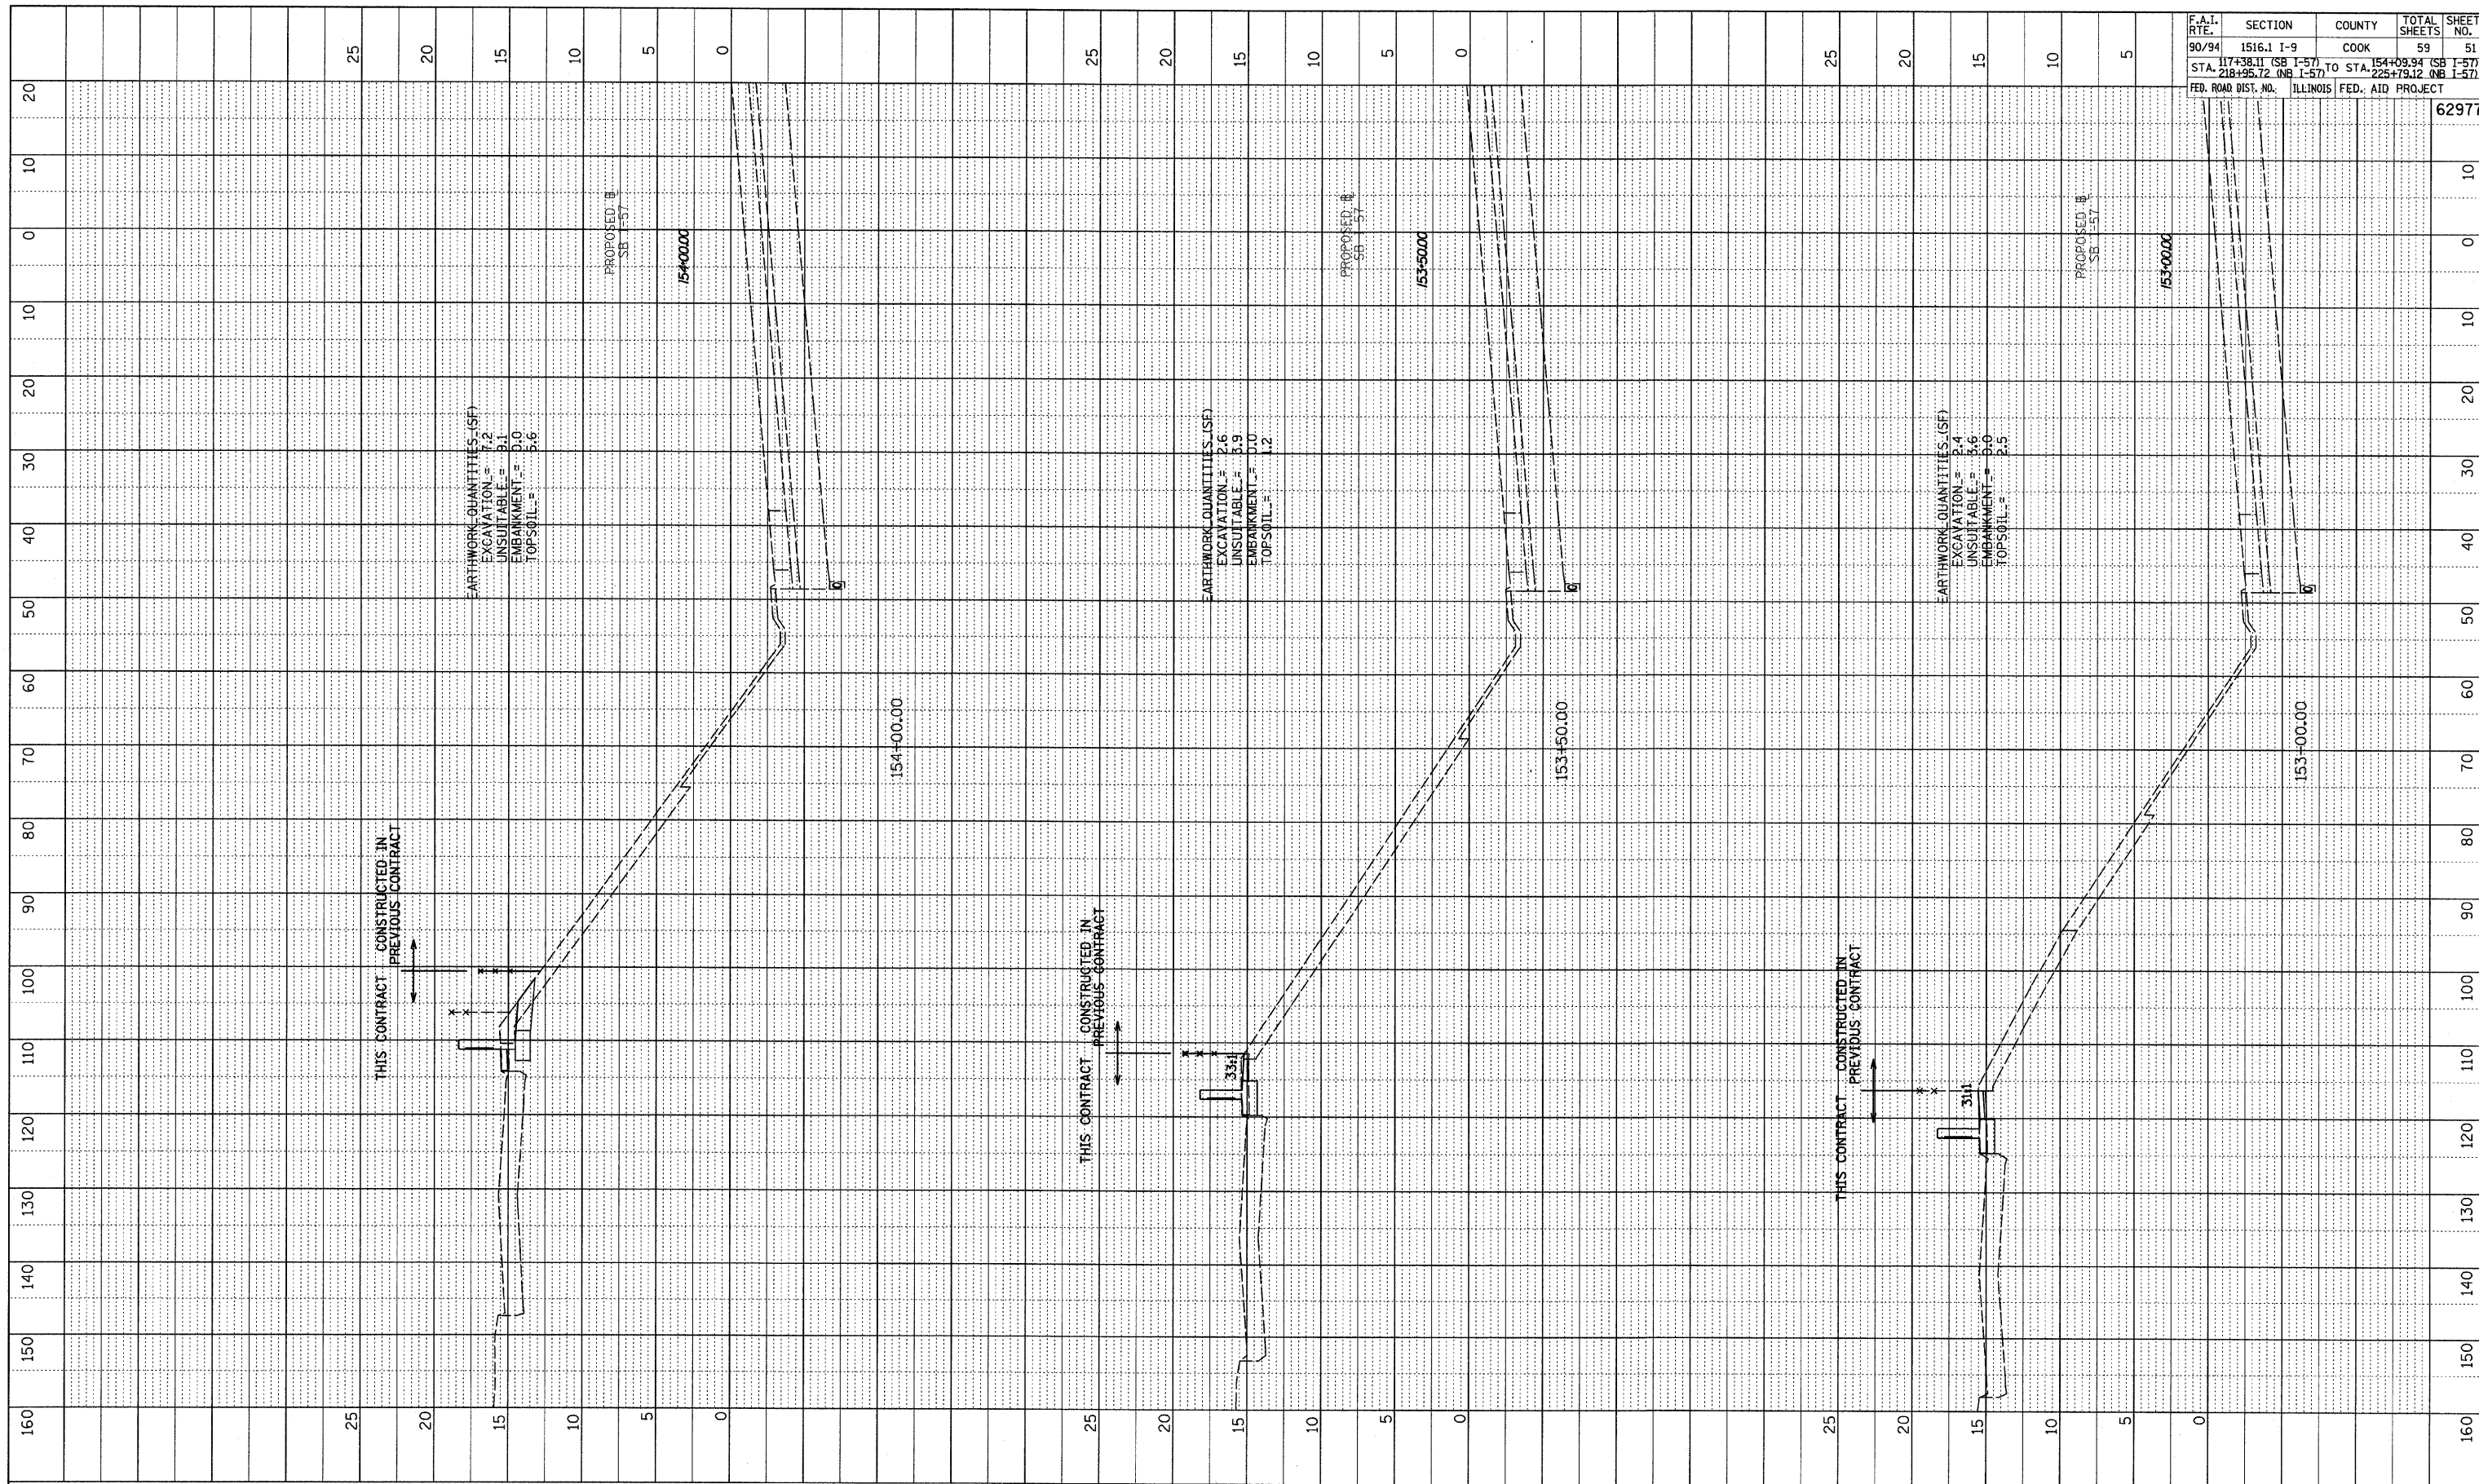

SB I-57  
STA. 153+00 TO STA. 154+00

PA-02-37-3\Froad\C26A\gpk26a\ss199\A.dgn