



PROFILE	BY	DATE
NO.		
NOTE BOOK		
NO.		
STRUCTURE		
NOTATION		
CHRD		

F.A.I. RTE.	SECTION	COUNTY	TOTAL SHEETS	SHEET NO.
90/94	1516.1 I-9	COOK	59	52
STA. 117+38.11 (SB I-57) TO STA. 154+09.94 (SB I-57)		ILLINOIS FED. AID PROJECT		
FED. ROAD DIST. NO.		62977		

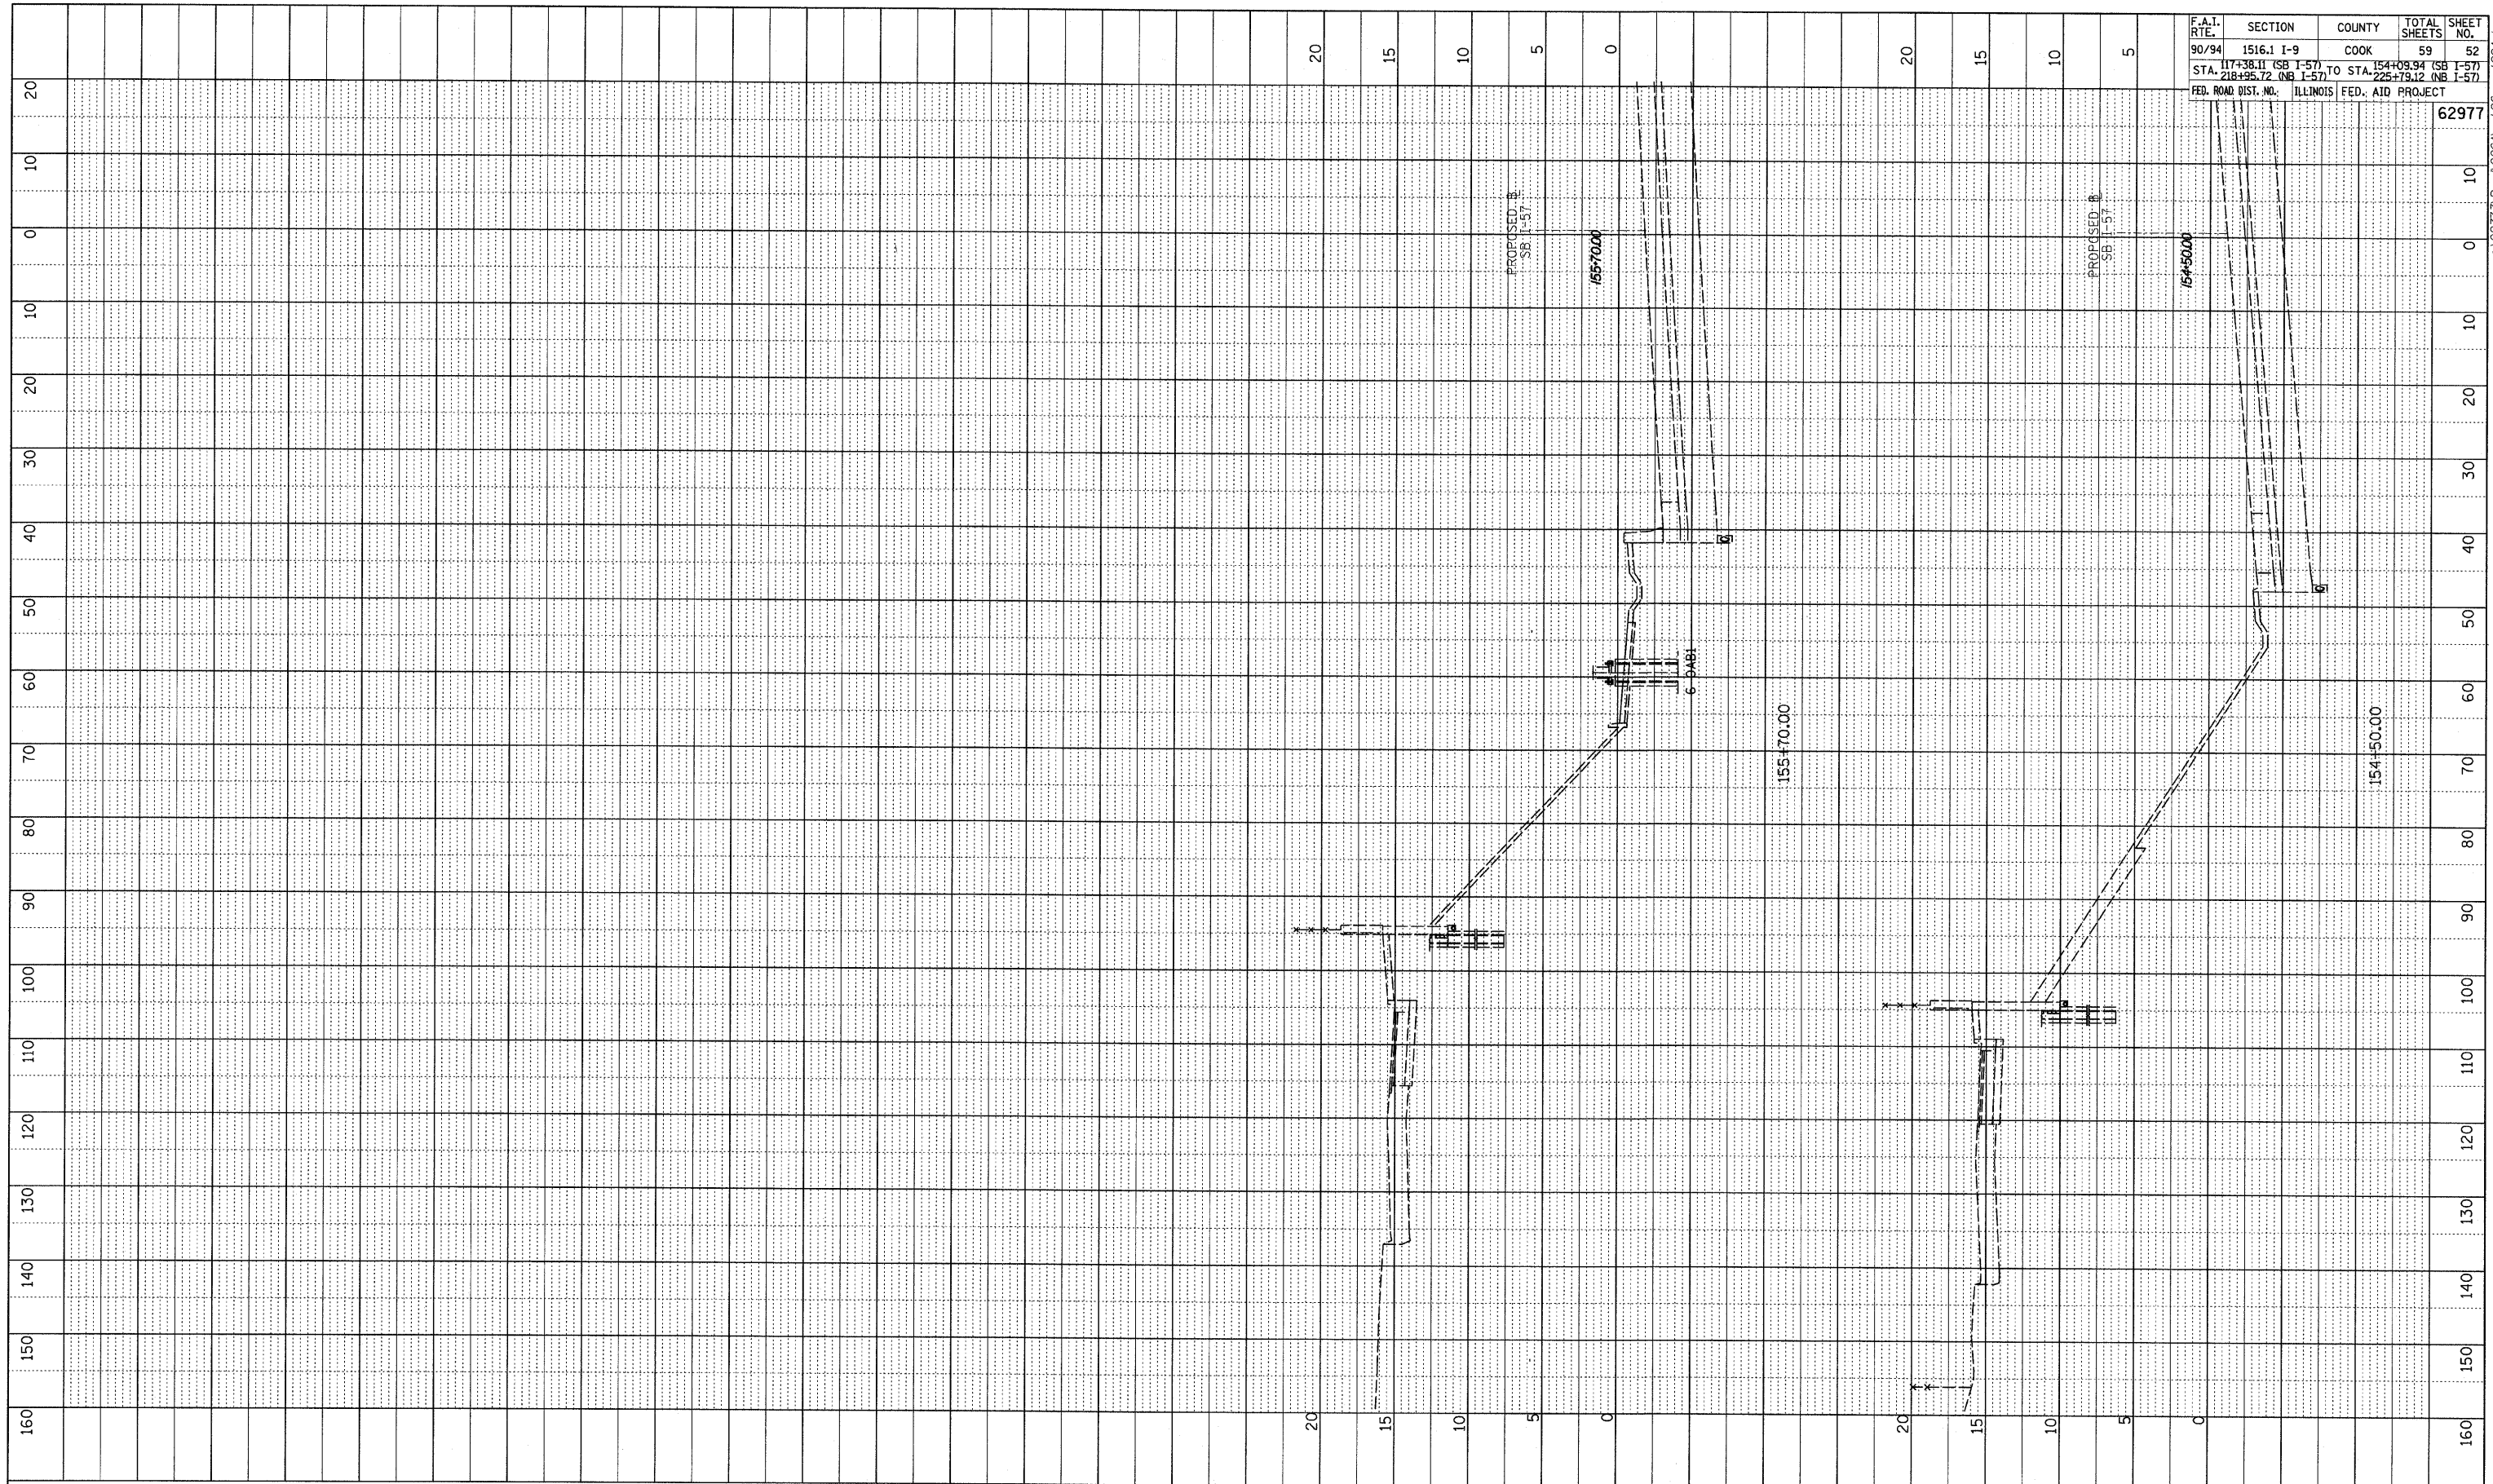

TYLIN INTERNATIONAL

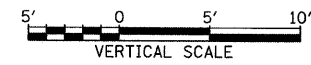

SB I-57
STA. 154+50 TO STA. 155+70

P:\02373\Road\26\A\pk26a\ss\99\Adj1