

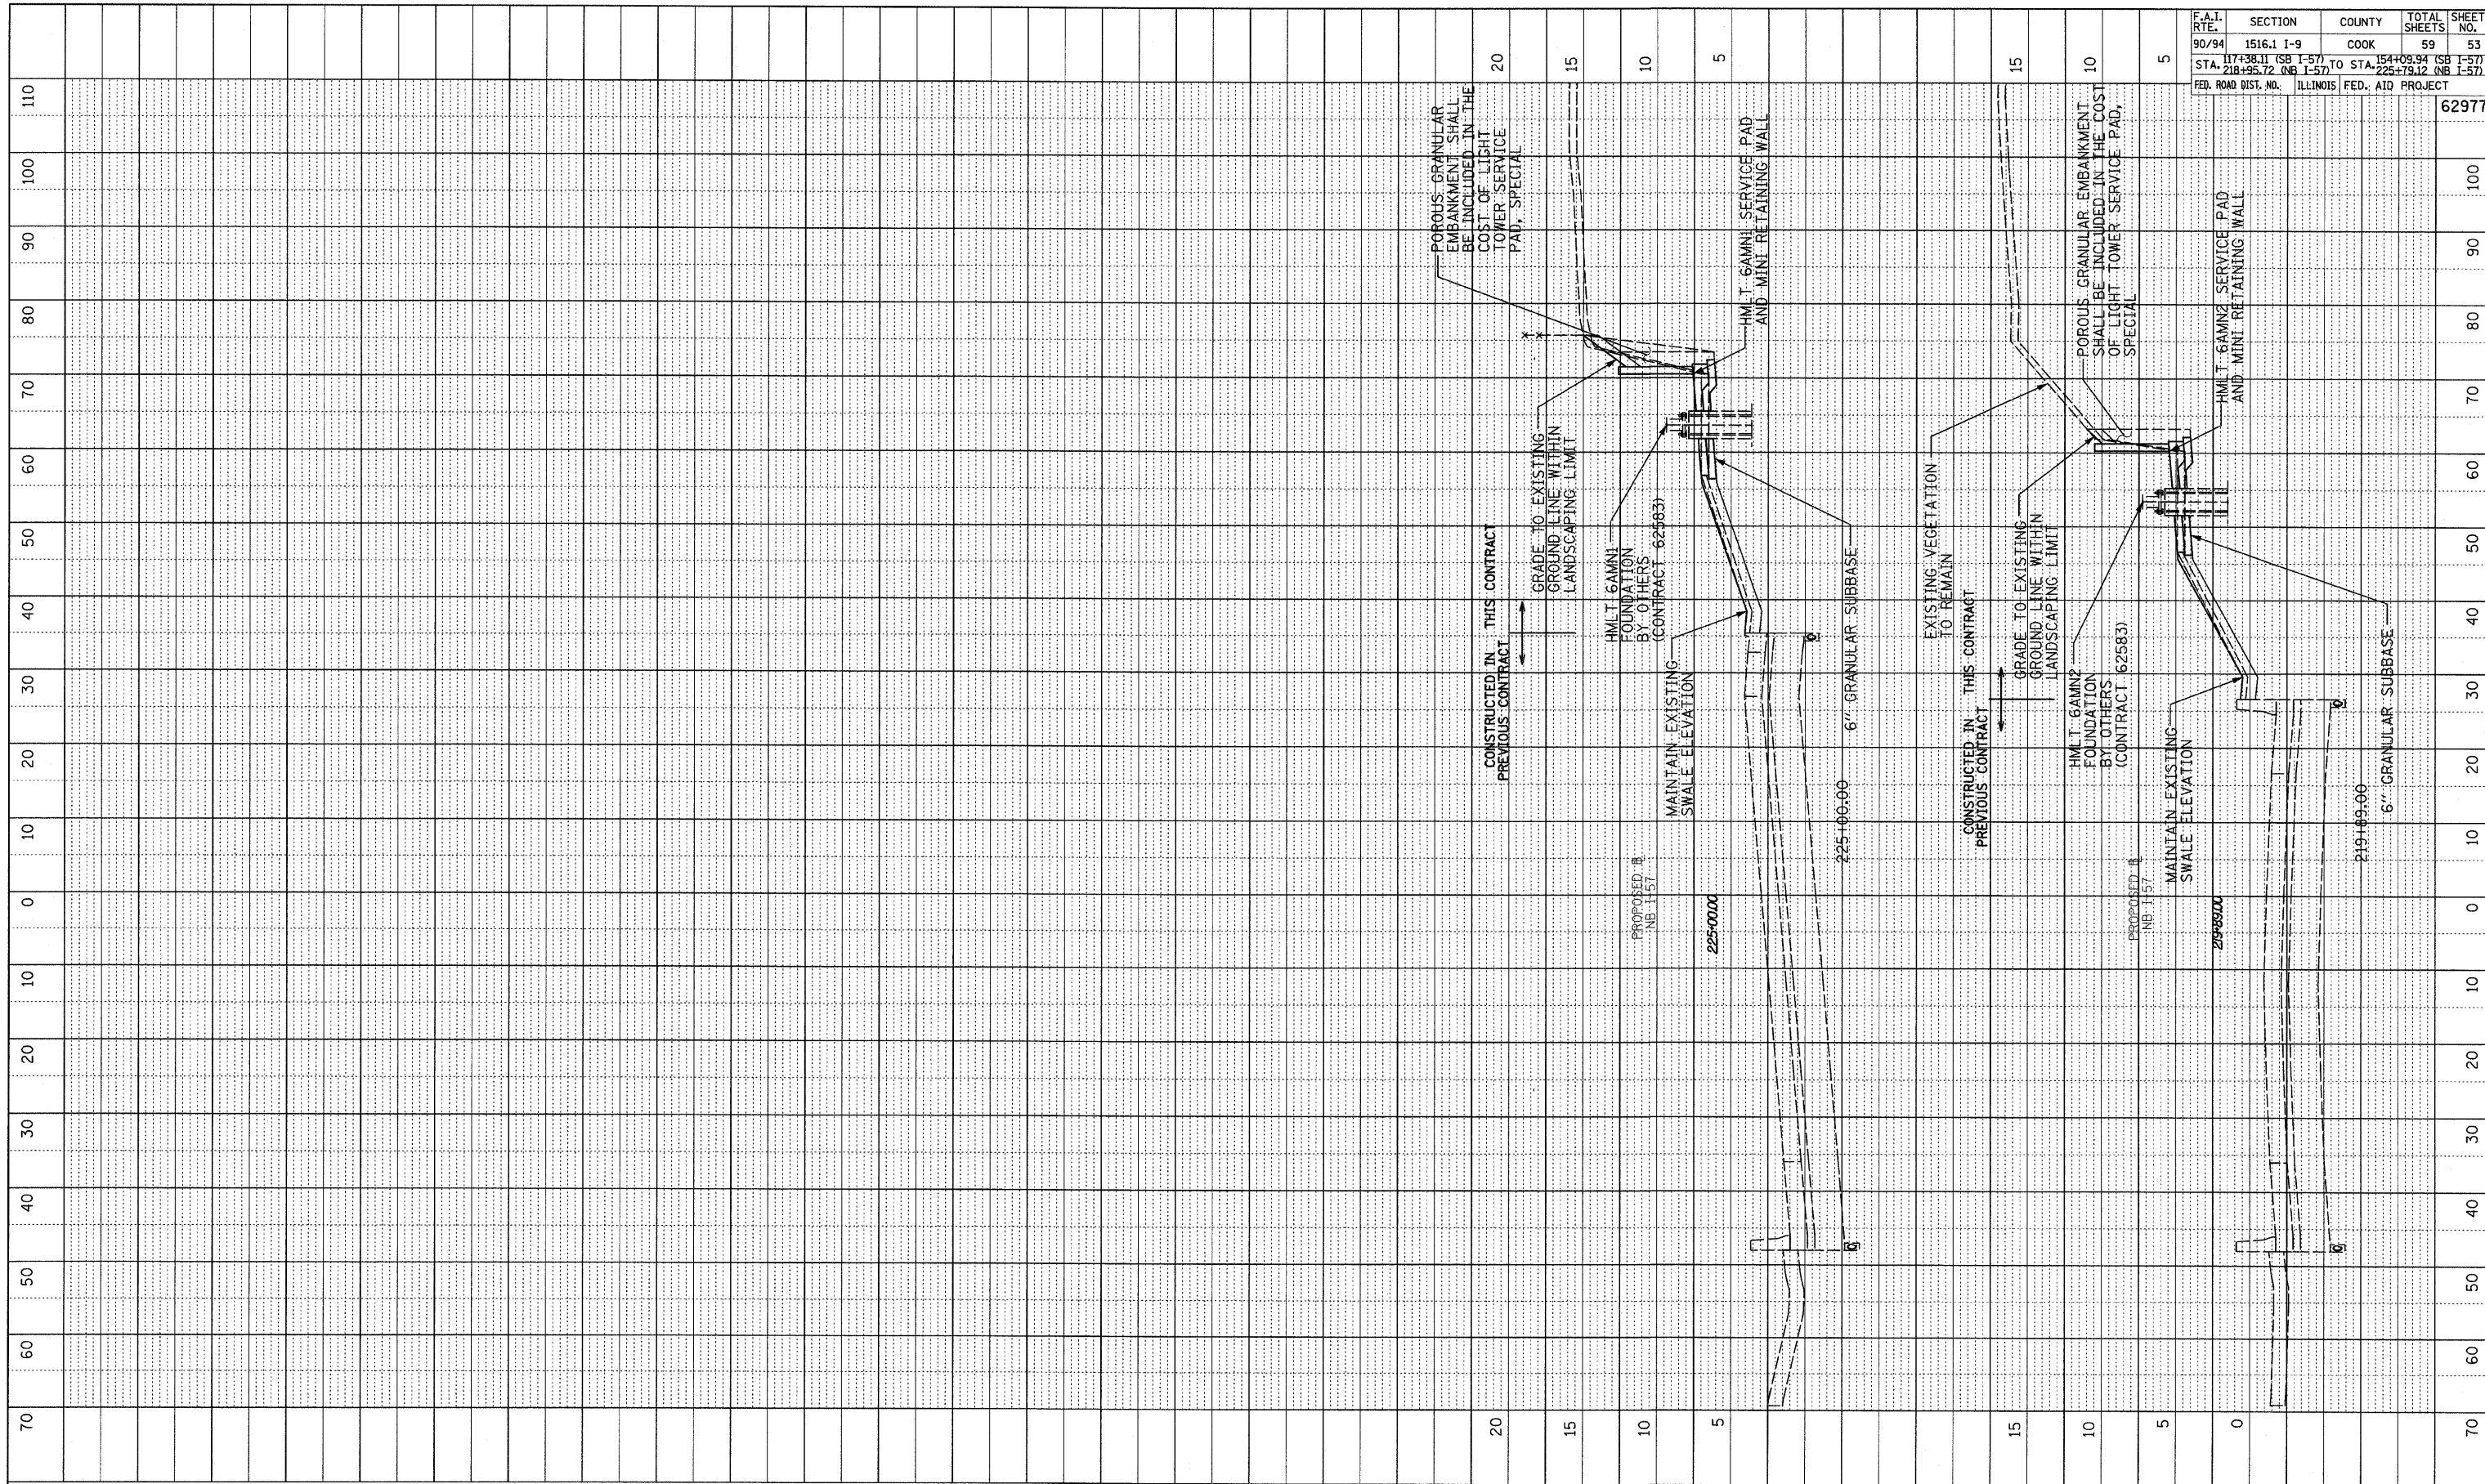


PROFILE REVIEWED BY DATE
 PLOTTED BY
 NOTE BOOK NO. DATE
 STRUCTURE NOTATION CHRD

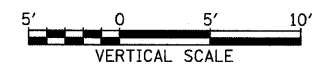

F.A.T. RTE.	SECTION	COUNTY	TOTAL SHEETS	SHEET NO.
90/94	1516.1 I-9	COOK	59	53
STA. 117+38.11 (SB I-57) TO STA. 154+09.94 (SB I-57)				
STA. 218+95.72 (NB I-57) TO STA. 225+79.12 (NB I-57)				
FED. ROAD DIST. NO. ILLINOIS FED. AID PROJECT				
				62977

TYLIN INTERNATIONAL

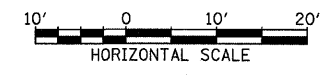

NB I-57
 STA. 219+89 & STA. 225+00

P:\0237\3\road\260\94\260\53\1\dwg.dgn