

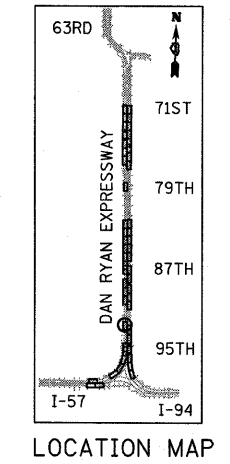


F.A.I. RTE.	SECTION	COUNTY	TOTAL SHEETS	SHEET NO.
94	*	COOK	44	17
STA. 1216+84.45 TO STA. 1248+12.50				
FED. ROAD DIST. NO.	ILLINOIS	FED. AID PROJECT		
*(1516.1 & 1717 I-10)		62978		

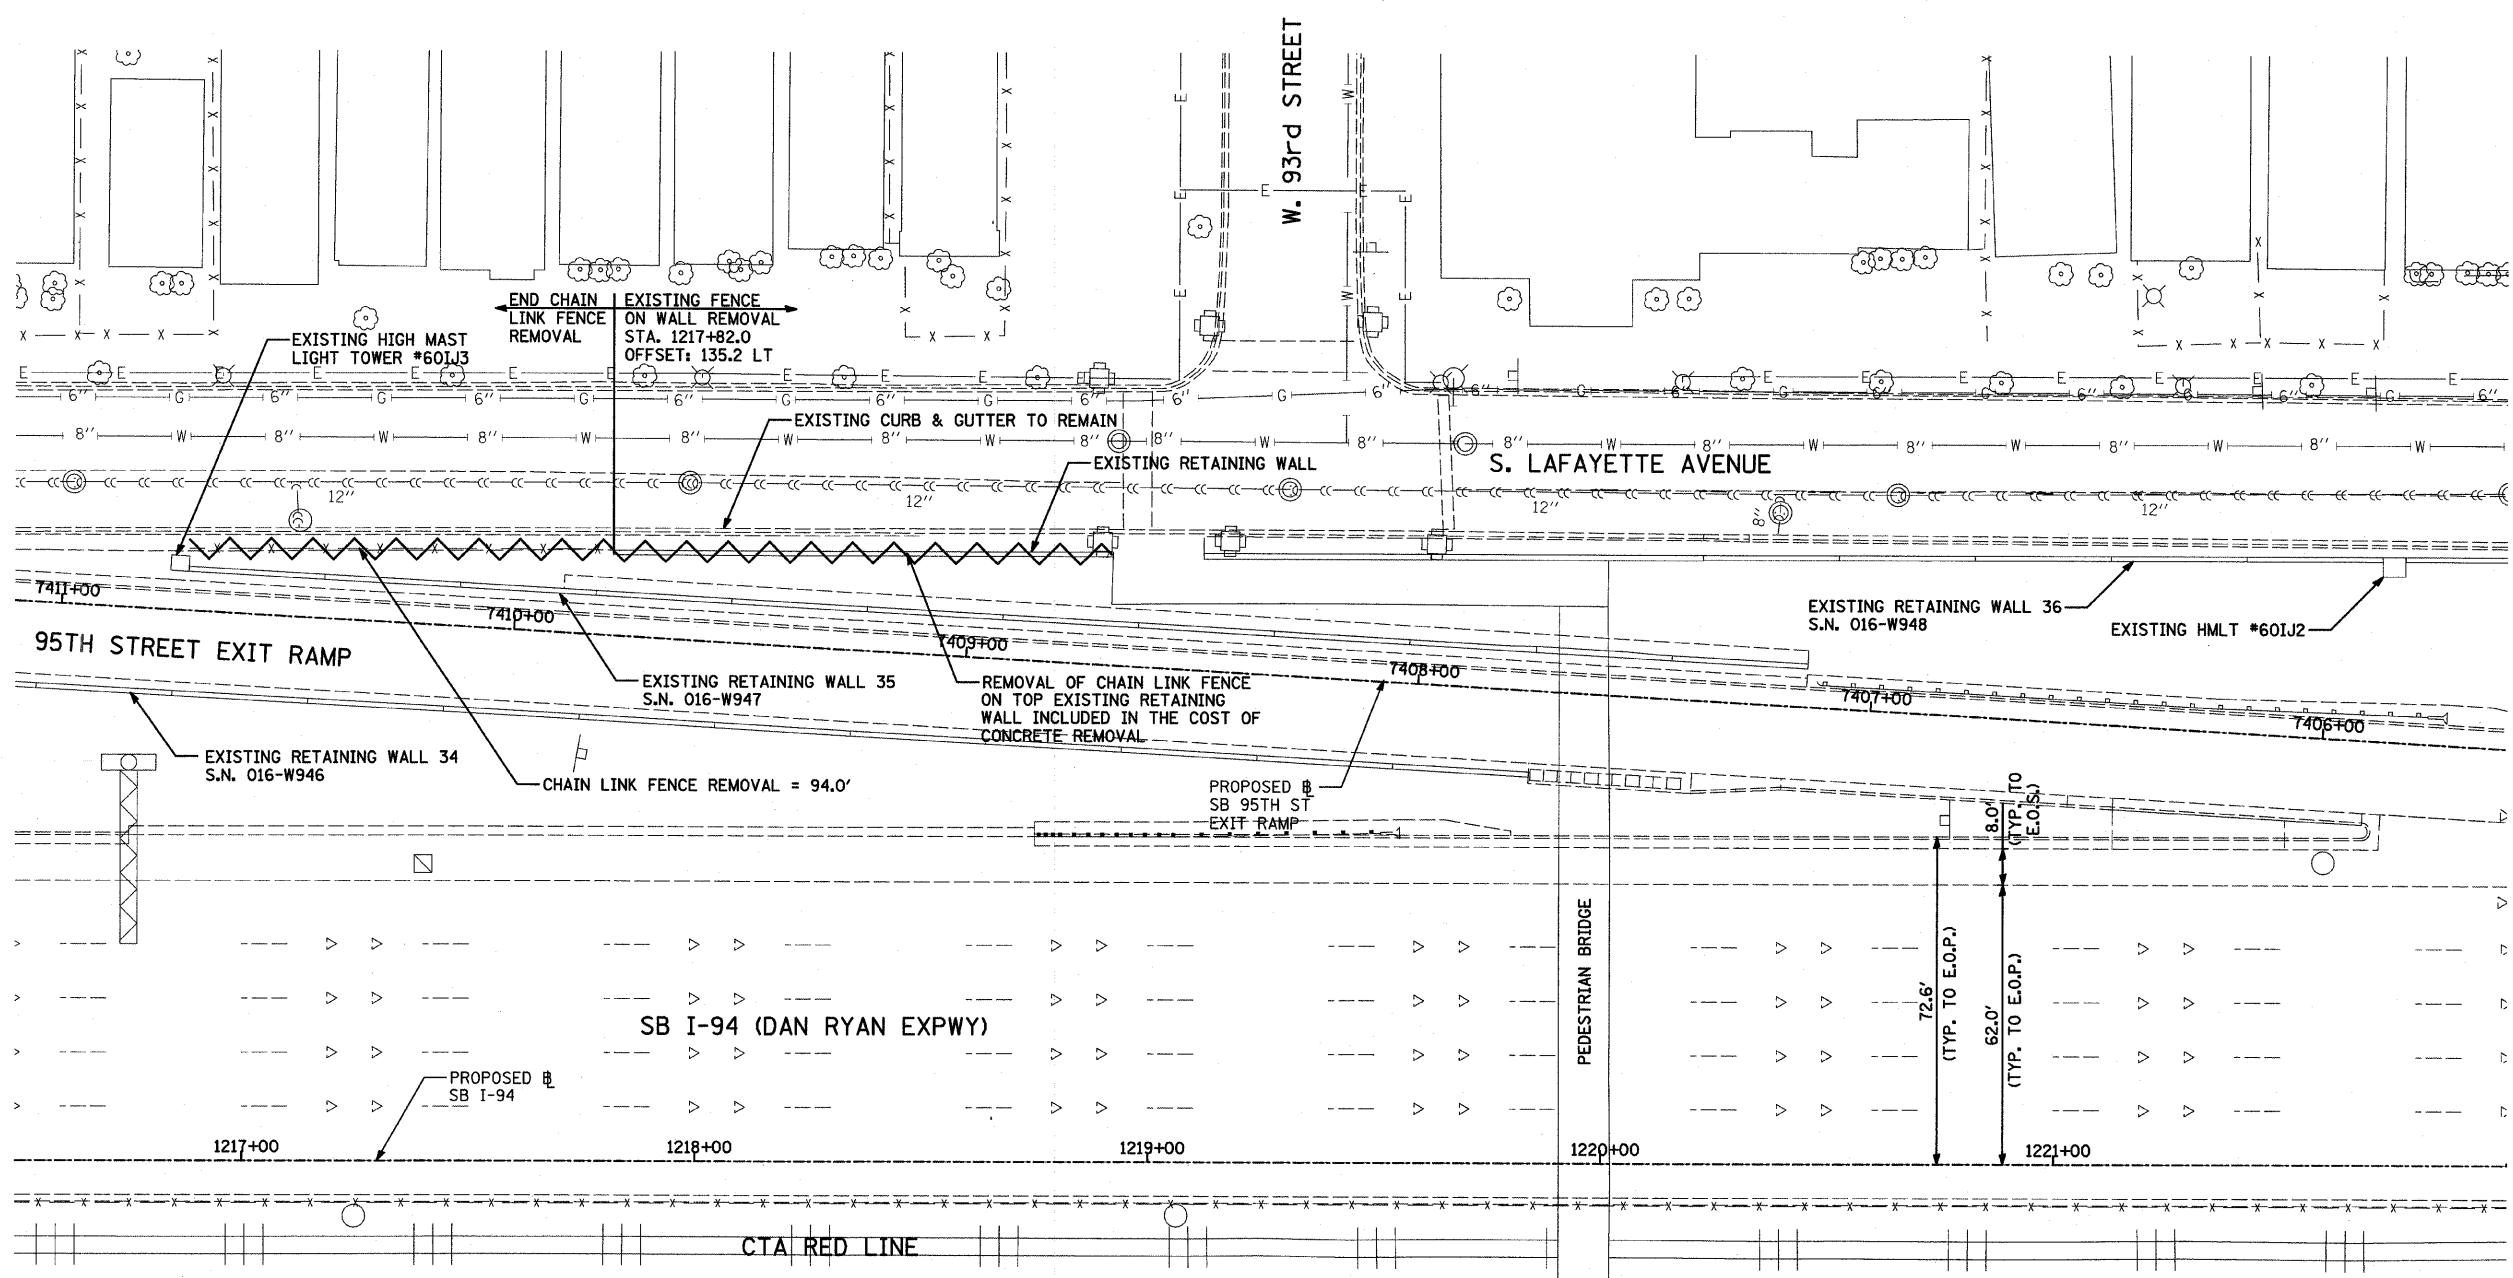

- LEGEND:**
- PAVED SHOULDER REMOVAL
  - COMB CONC CURB & GUTTER REMOVAL
  - CHAIN LINK FENCE REMOVAL
  - CONCRETE BARRIER/GUARDRAIL REMOVAL

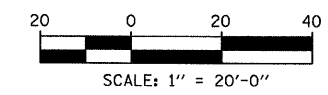

REVISIONS	
NAME	DATE

ILLINOIS DEPARTMENT OF TRANSPORTATION  
 F.A.I. 94 (DAN RYAN EXPRESSWAY)  
 REMOVAL PLAN  
 SB I-94 (DAN RYAN EXPRESSWAY)  
 STA. 1216+50.00 TO STA. 1222+00.00

SCALE: 1"=20'  
 DATE: JANUARY 16, 2009

DRAWN BY: AMB, MAF  
 CHECKED BY: TGB, MI

**TYLIN** INTERNATIONAL

1/15/2009 11:40:44 AM