

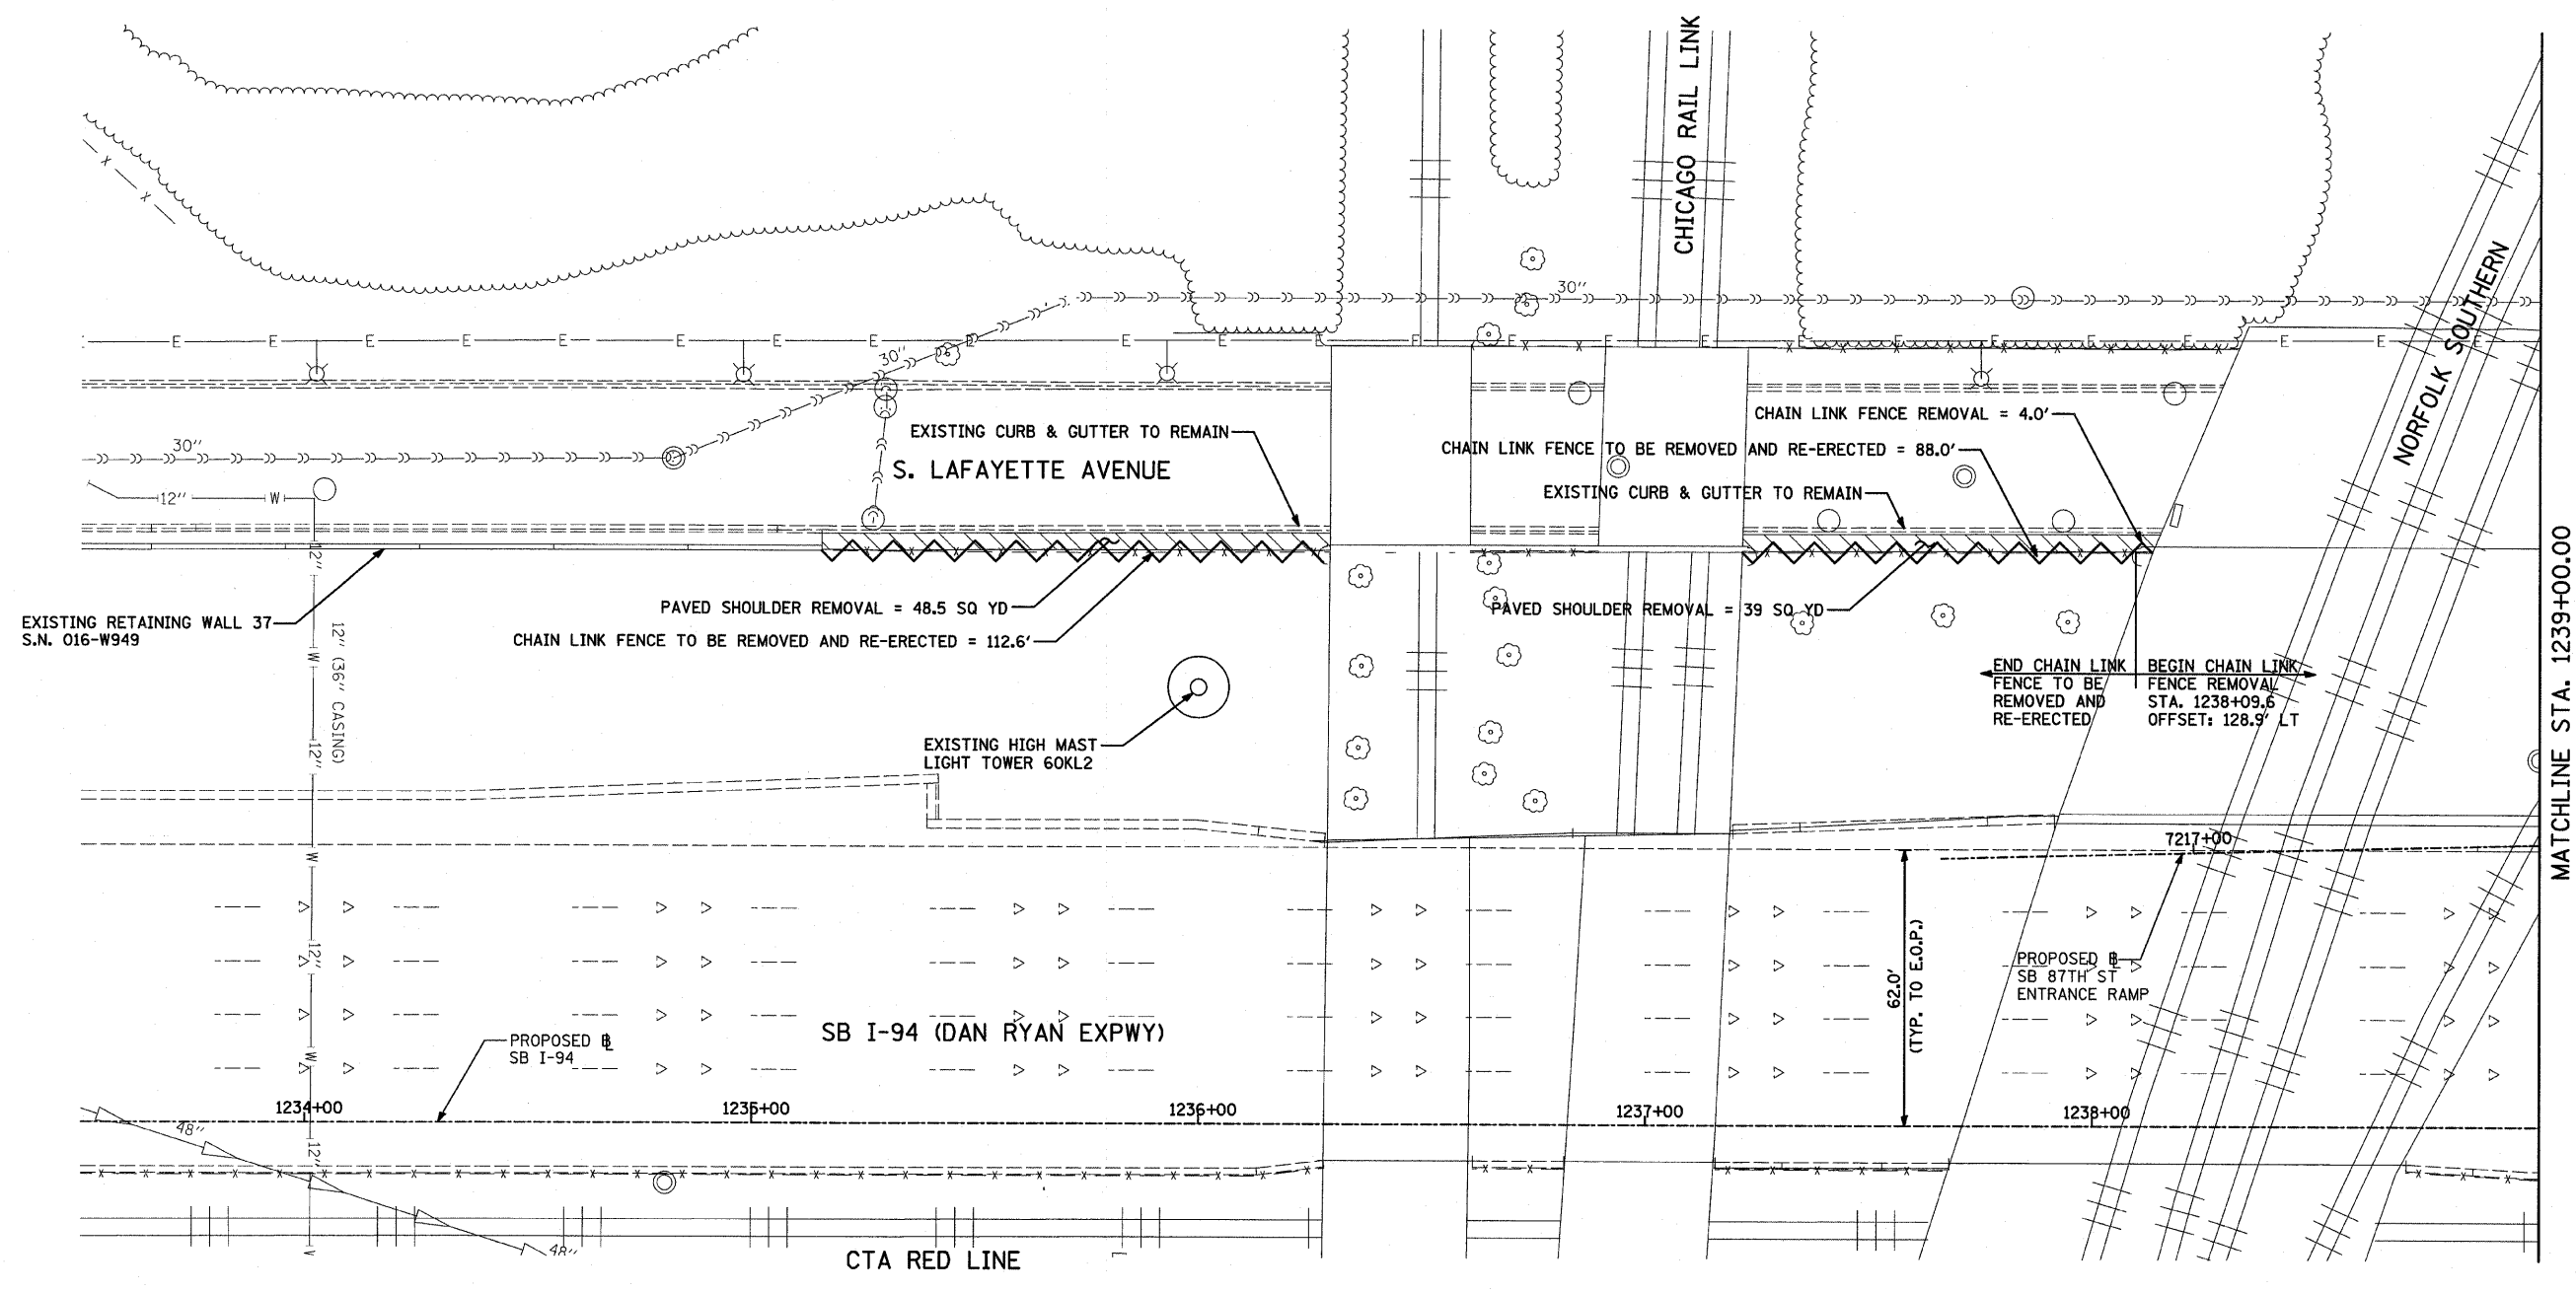


F.A.I. RTE.	SECTION	COUNTY	TOTAL SHEETS	SHEET NO.
94	*	COOK	44	19
STA. 1216+84.45		TO STA. 1248+12.50		
FED. ROAD DIST. NO.	ILLINOIS	FED. AID PROJECT		
*(1516.1 & 1717 I-10)		62978		

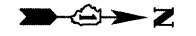


MATCHLINE STA. 1239+00.00

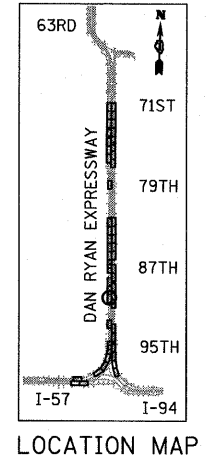

LEGEND:

- PAVED SHOULDER REMOVAL
- COMB CONC CURB & GUTTER REMOVAL
- CHAIN LINK FENCE REMOVAL
- CONCRETE BARRIER/GUARDRAIL REMOVAL

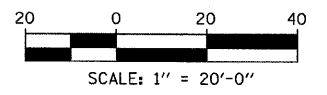

TYLIN INTERNATIONAL

REVISIONS	
NAME	DATE

ILLINOIS DEPARTMENT OF TRANSPORTATION
 F.A.I. 94 (DAN RYAN EXPRESSWAY)
REMOVAL PLAN
 SB I-94 (DAN RYAN EXPRESSWAY)
 STA. 1233+50.00 TO STA. 1239+00.00

SCALE: 1"=20'
 DATE: JANUARY 16, 2009

DRAWN BY: AMB, MAF
 CHECKED BY: TGB, MI

P:\0237\3\road\2250\p2250s19.3.dgn 1/15/2009 11:46:52 AM