
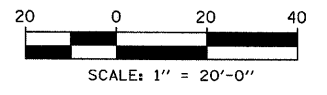
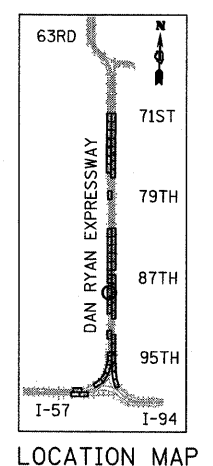
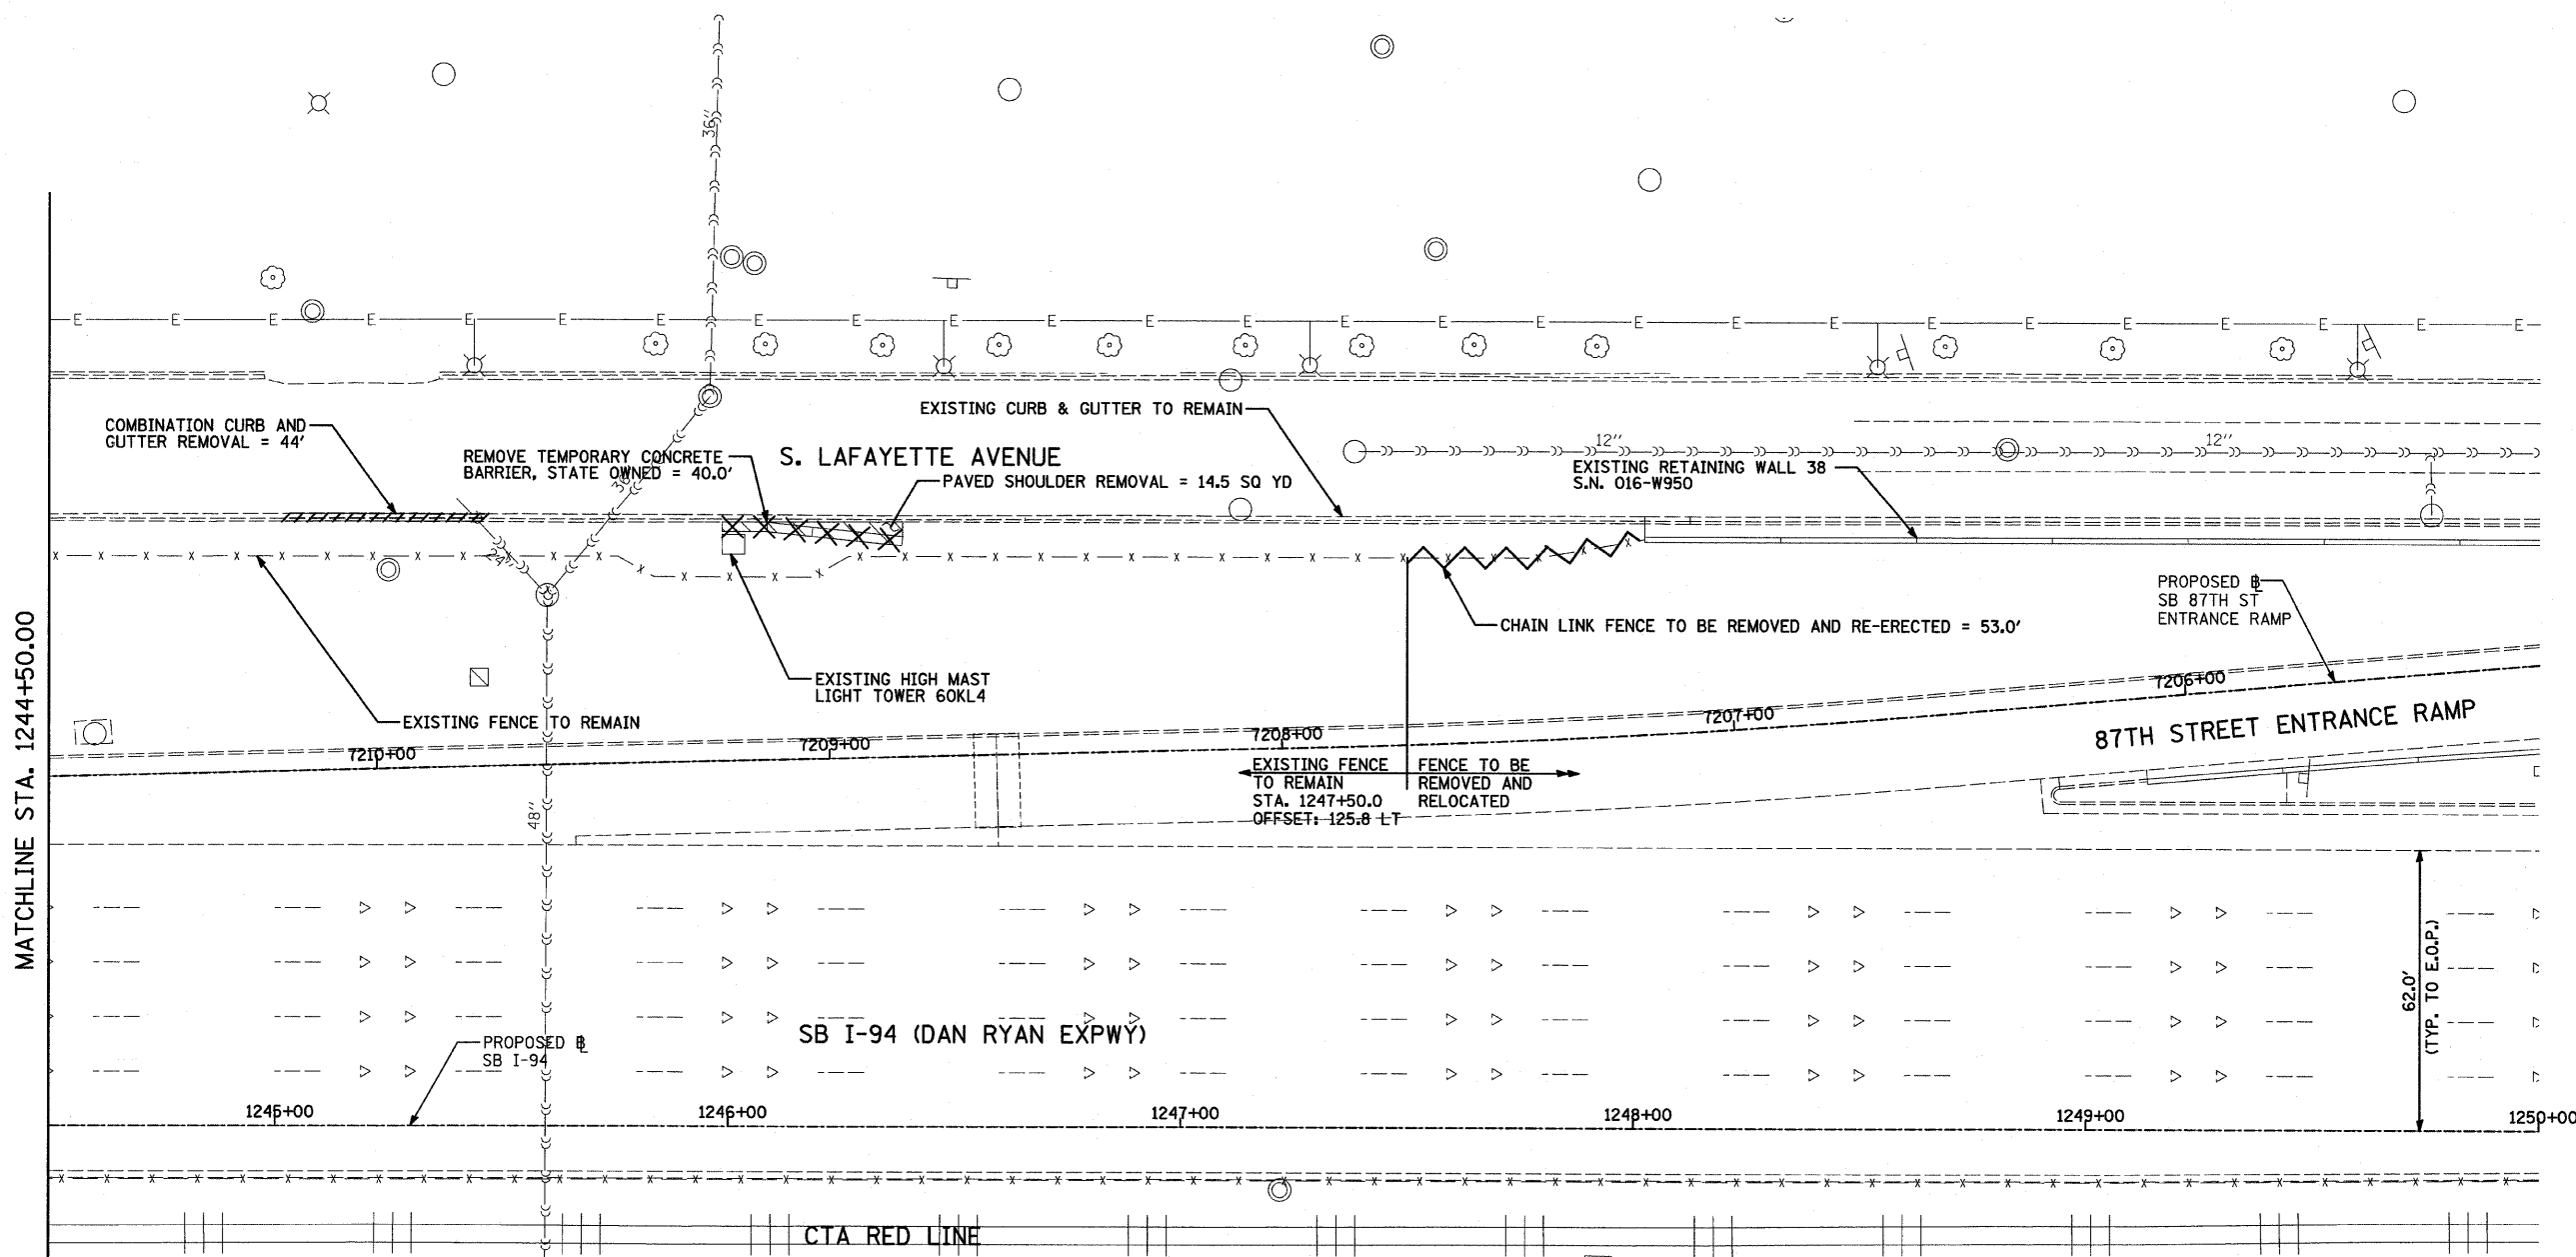


F.A.I. RTE.	SECTION	COUNTY	TOTAL SHEETS	SHEET NO.
94		COOK	44	23
STA. 1216+84.45		TO STA. 1248+12.50		
FED. ROAD DIST. NO.	ILLINOIS	FED. AID PROJECT		
•(1516.1 & 1717 I-10)		62978		

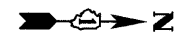

- LEGEND:**
- PAVED SHOULDER REMOVAL
 - COMB CONC CURB & GUTTER REMOVAL
 - CHAIN LINK FENCE REMOVAL
 - CONCRETE BARRIER/GUARDRAIL REMOVAL

REVISIONS	
NAME	DATE

ILLINOIS DEPARTMENT OF TRANSPORTATION
 F.A.I. 94 (DAN RYAN EXPRESSWAY)
 REMOVAL PLAN
 SB I-94 (DAN RYAN EXPRESSWAY)
 STA. 1244+50.00 TO STA. 1250+00.00

SCALE: 1"=20'
 DATE: JANUARY 16, 2009

DRAWN BY: AMB, MAF
 CHECKED BY: TGB, MI

TYLIN INTERNATIONAL

1/15/2009 11:40 AM