

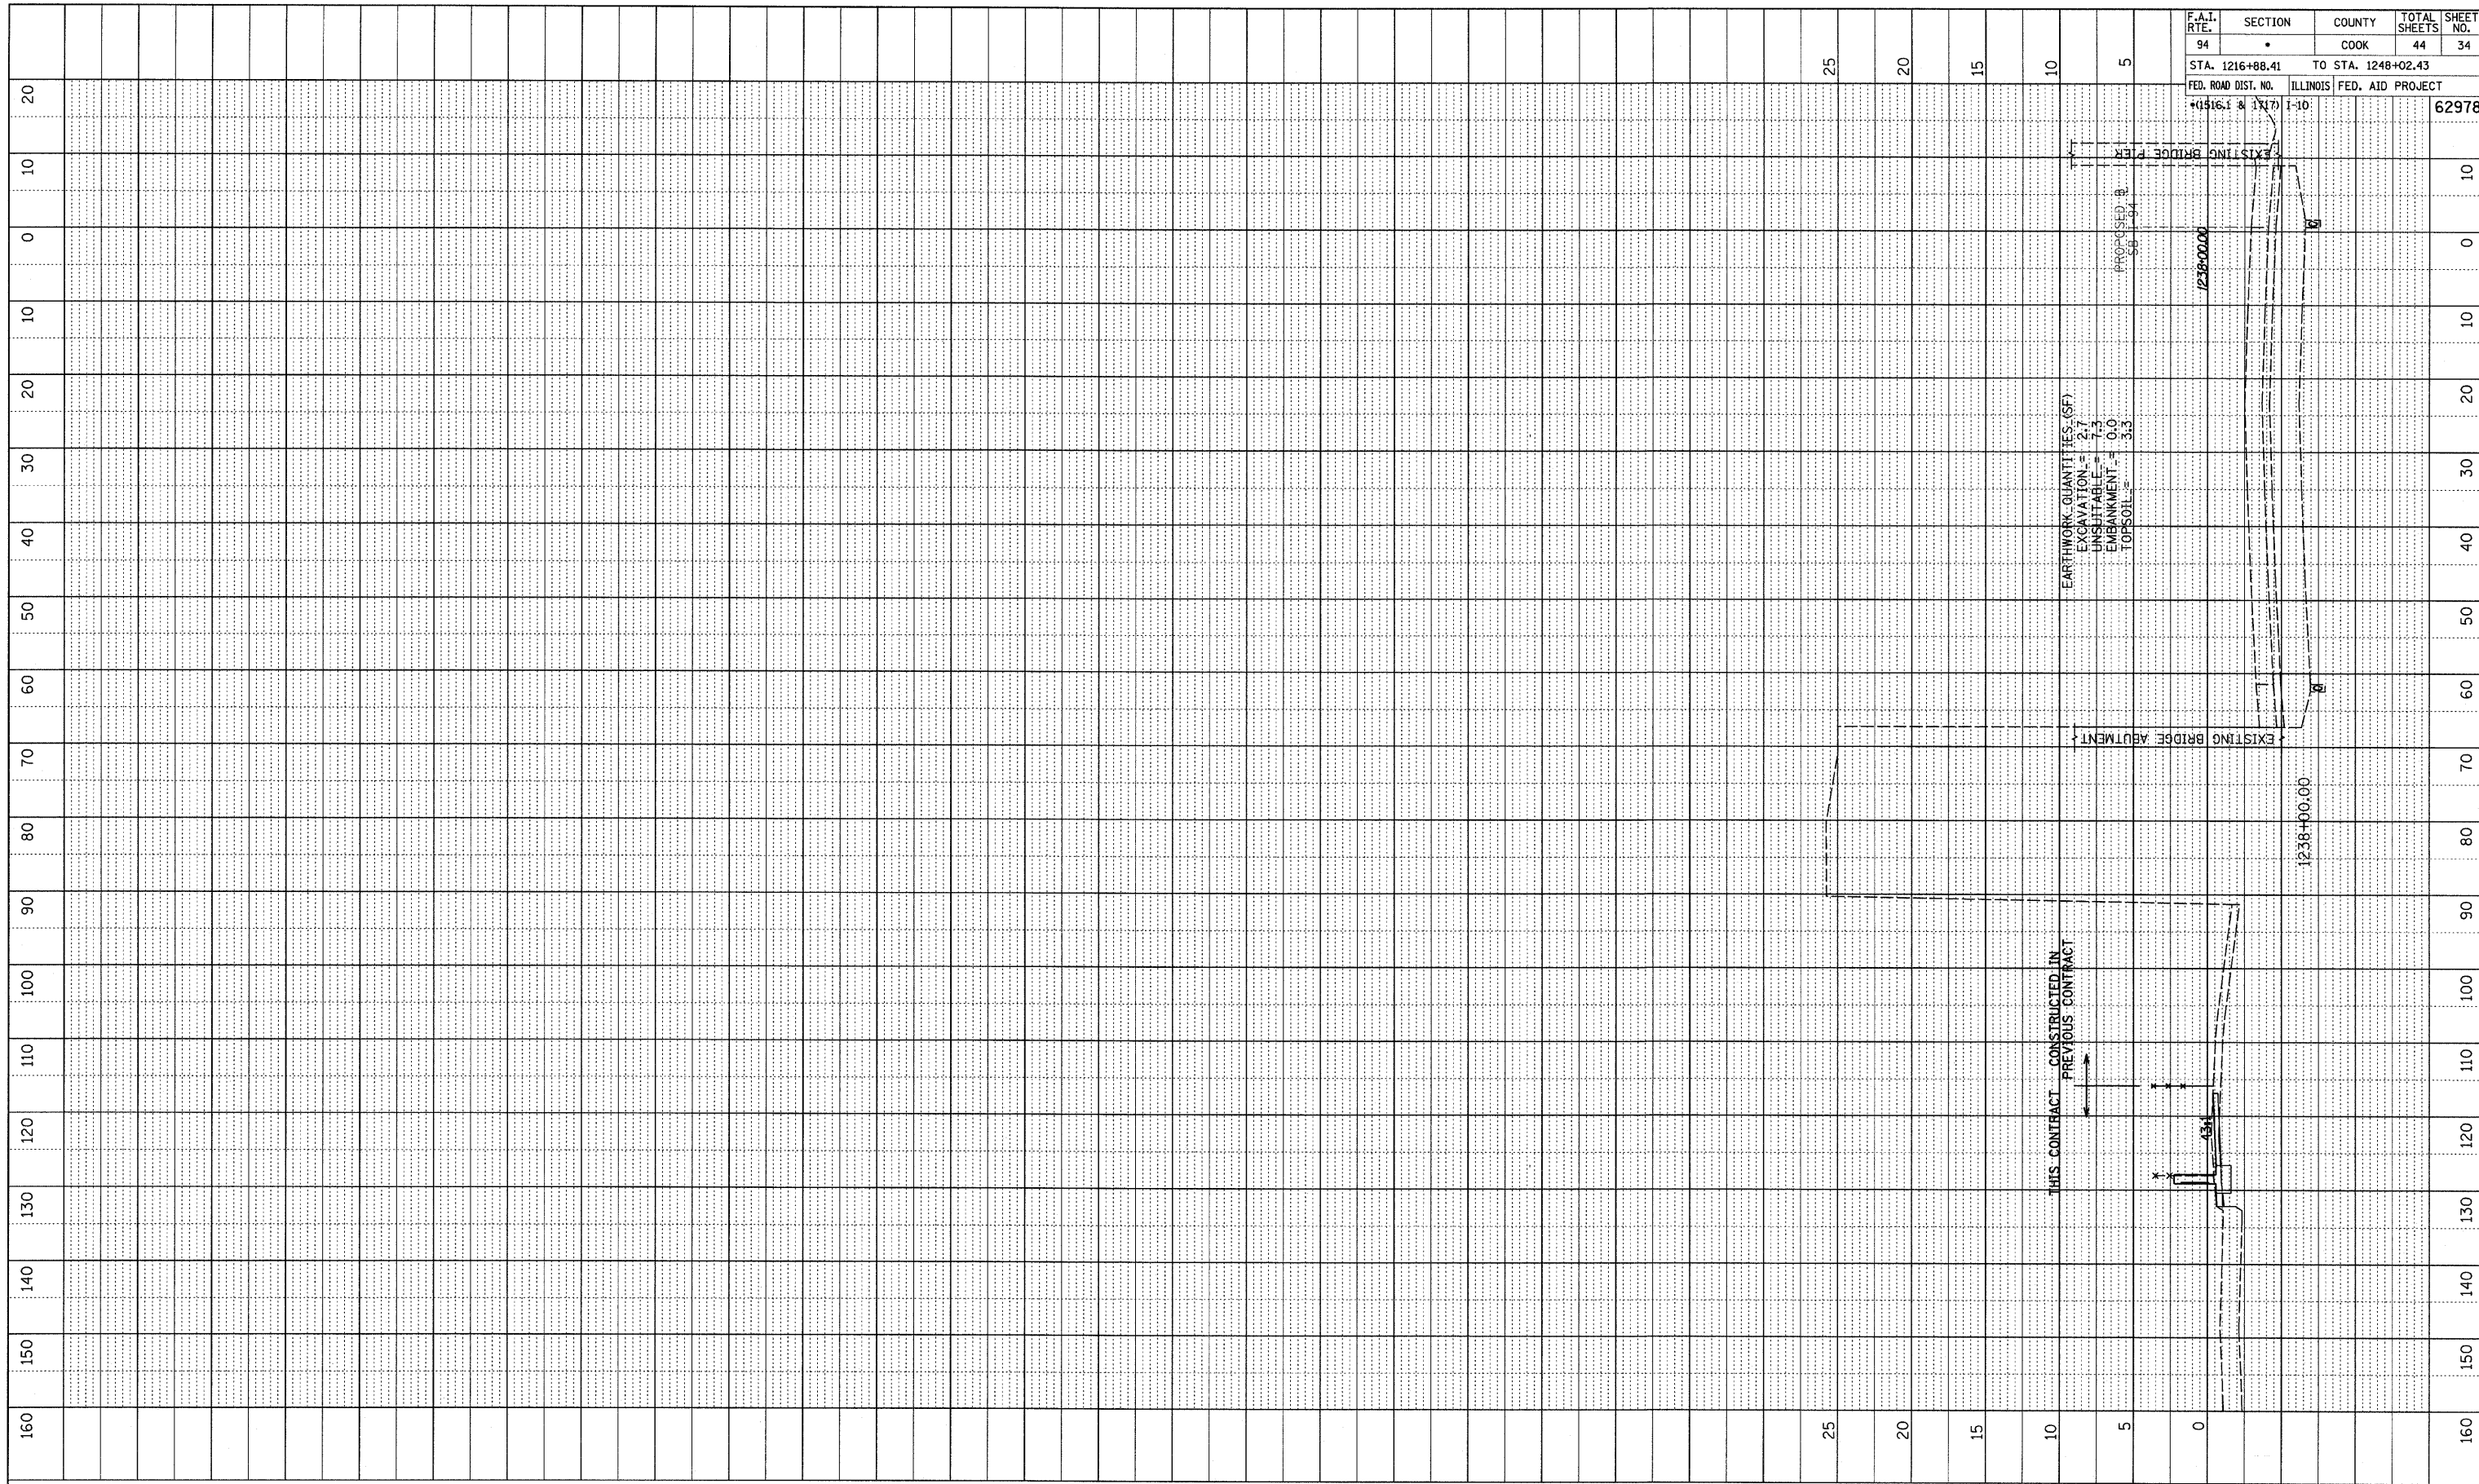


PROFILE	SURVEYED	BY	DATE
	PLOTTED		
	CHECKED		
	DATE NOTED		
	STRUCTURE NOTATION CHD		
	NO.		

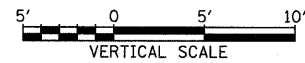

F.A.T. RTE.	SECTION	COUNTY	TOTAL SHEETS	SHEET NO.
94	•	COOK	44	34
STA. 1216+88.41		TO STA. 1248+02.43		
FED. ROAD DIST. NO.		ILLINOIS	FED. AID PROJECT	
+1316.1 & 1317		1-10		62978

TYLIN INTERNATIONAL

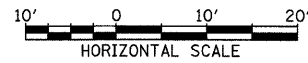

SB I-94 (DAN RYAN EXPRESSWAY)
STA. 1237+50 TO STA. 1238+00

P:\0237\3\road\266\mgm\266\ss\055a.dgn 12/15/2009 12:02:34 PM