

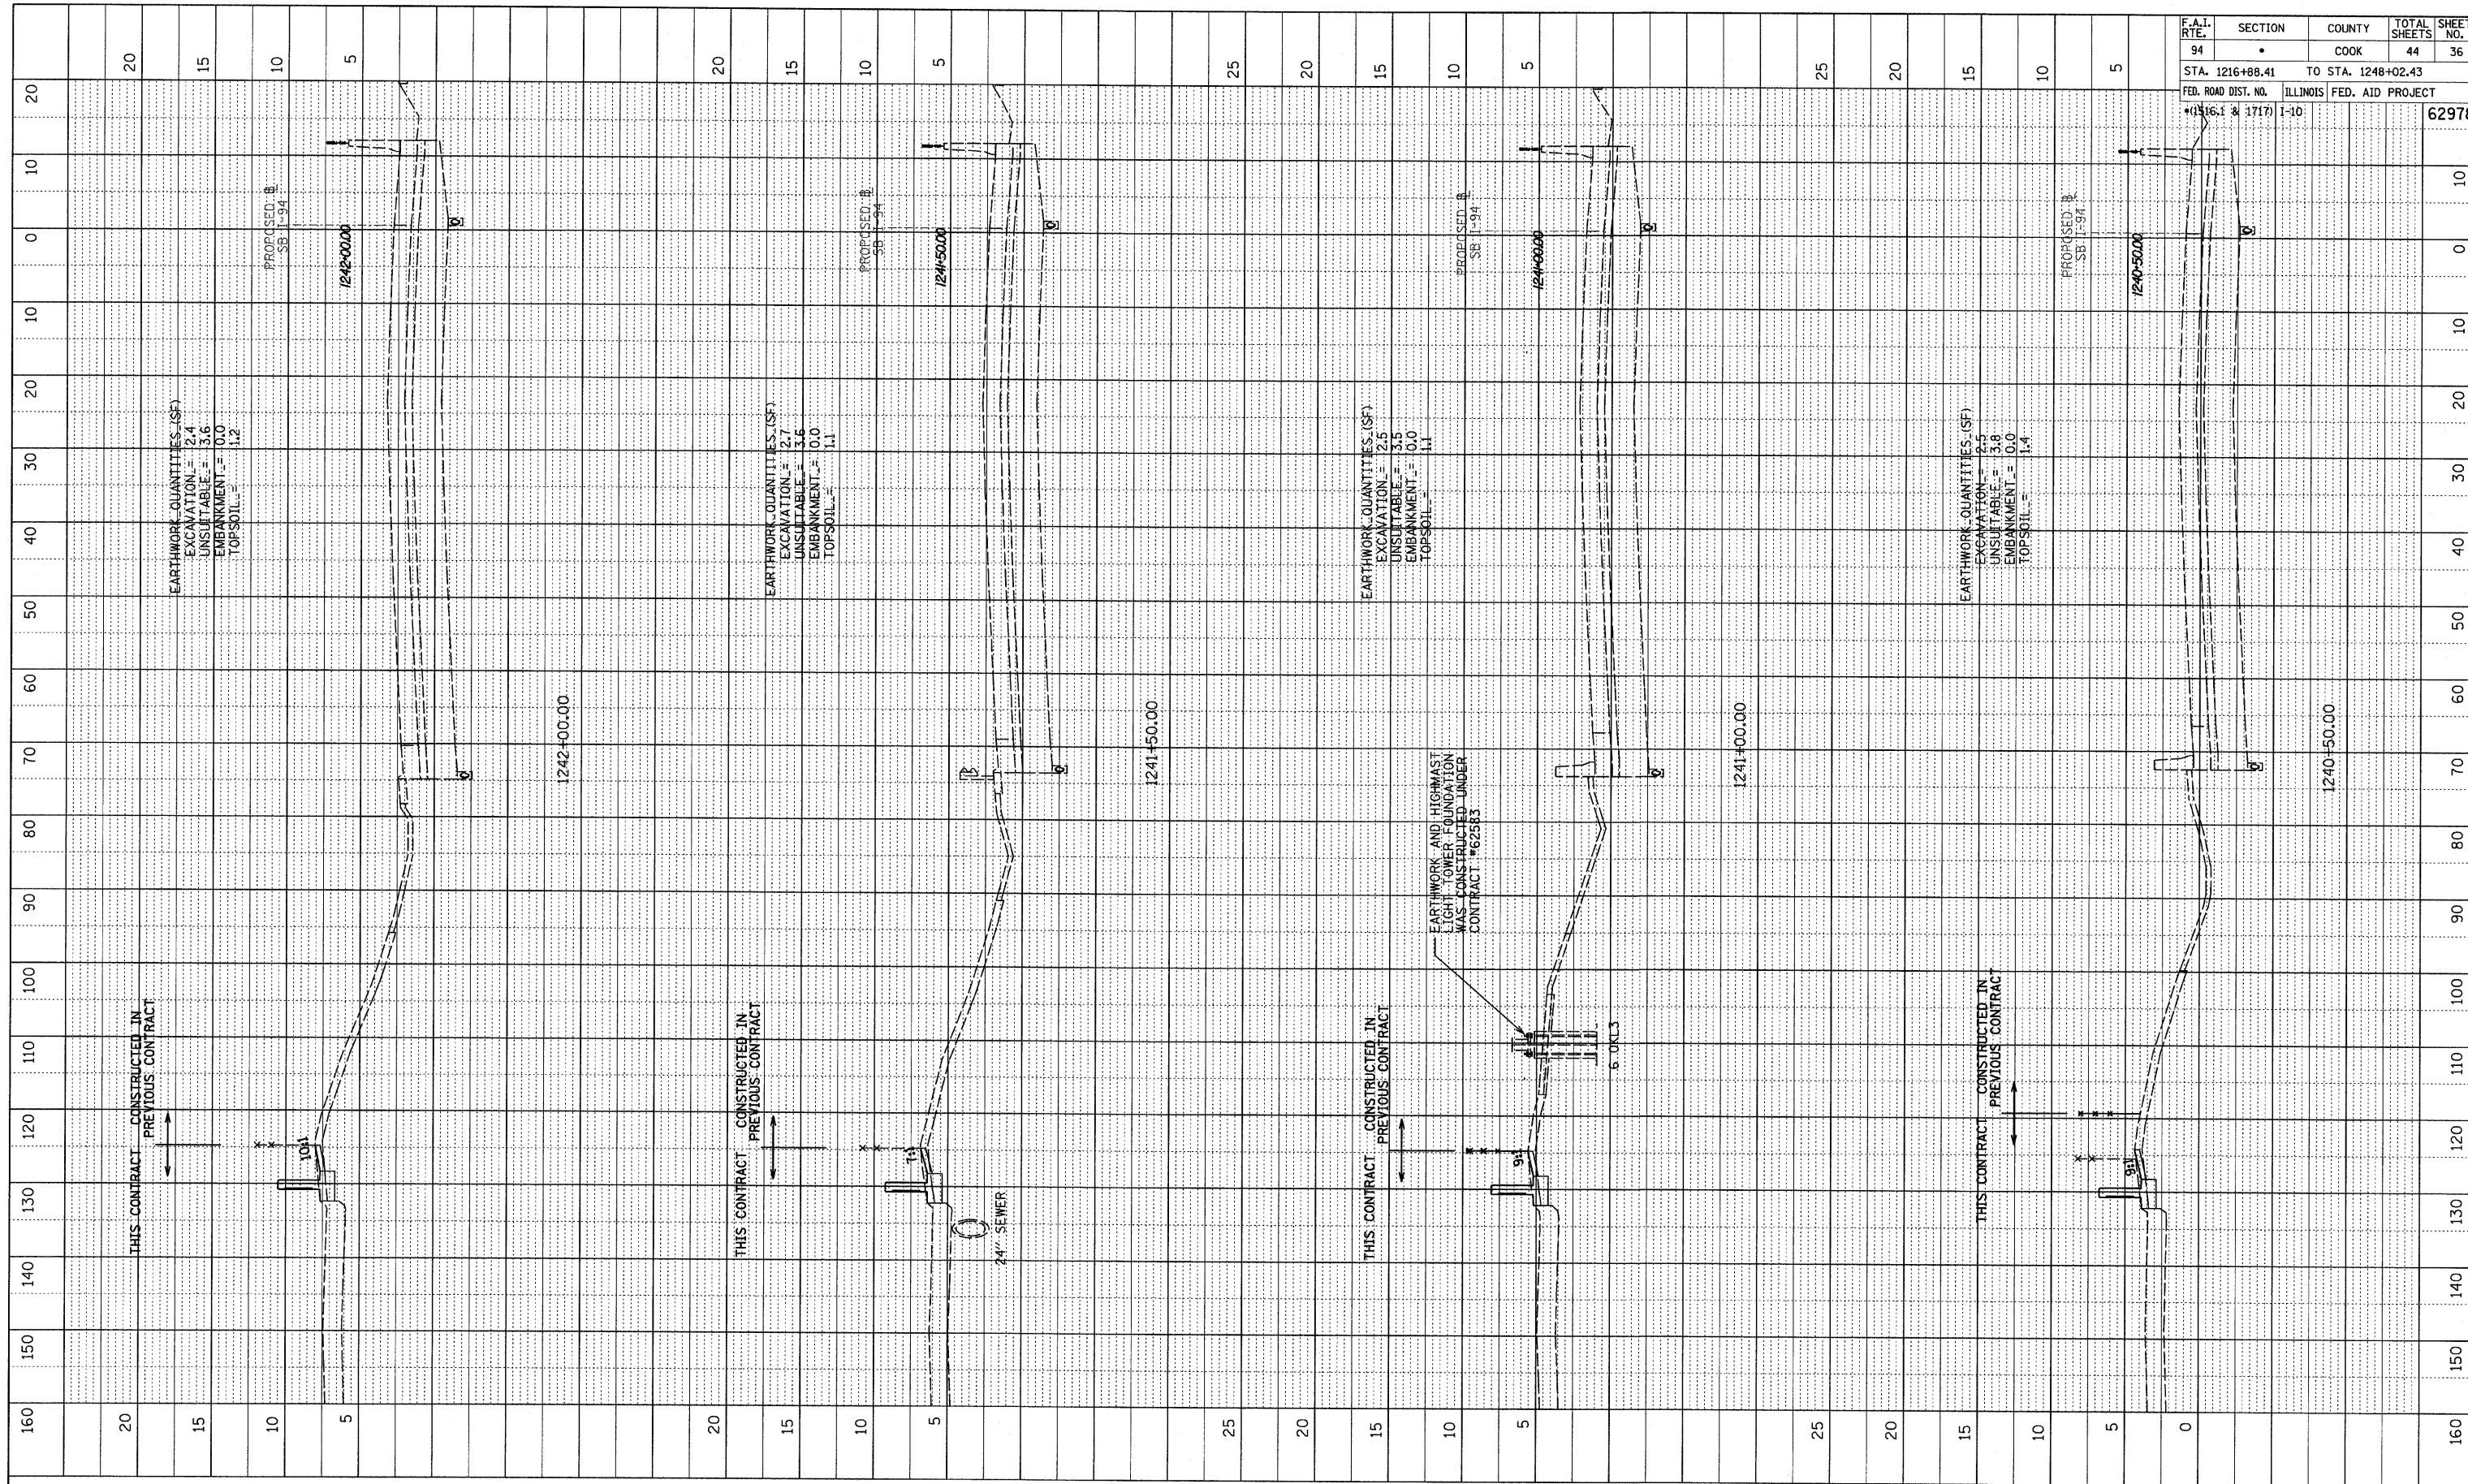


PROFILE SHEET
 DATE: _____
 BY: _____
 NOTE BOOK NO. _____
 STRUCTURE NOTATION: CRK

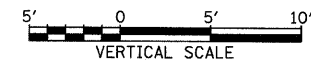

F.A.I. RTE.	SECTION	COUNTY	TOTAL SHEETS	SHEET NO.
94		COOK	44	36
STA. 1216+88.41 TO STA. 1248+02.43				
FED. ROAD DIST. NO. ILLINOIS FED. AID PROJECT				
*1516.1 & 1717		I-10		62978

TYLIN INTERNATIONAL

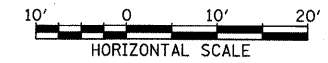

SB I-94 (DAN RYAN EXPRESSWAY)
 STA. 1240+50 TO STA. 1242+00

17/15/2009 12:02:35 PM P:\02373V\road\26p\gpr\26p\ss\87.dgn