


F.A.I. RTE.	SECTION	COUNTY	TOTAL SHEETS	SHEET NO.
94	1818 I-10	COOK	44	10
STA. 1346+92.86		TO STA. 1364+78.90		
FED. ROAD DIST. NO.	ILLINOIS	FED. AID PROJECT		
62982				

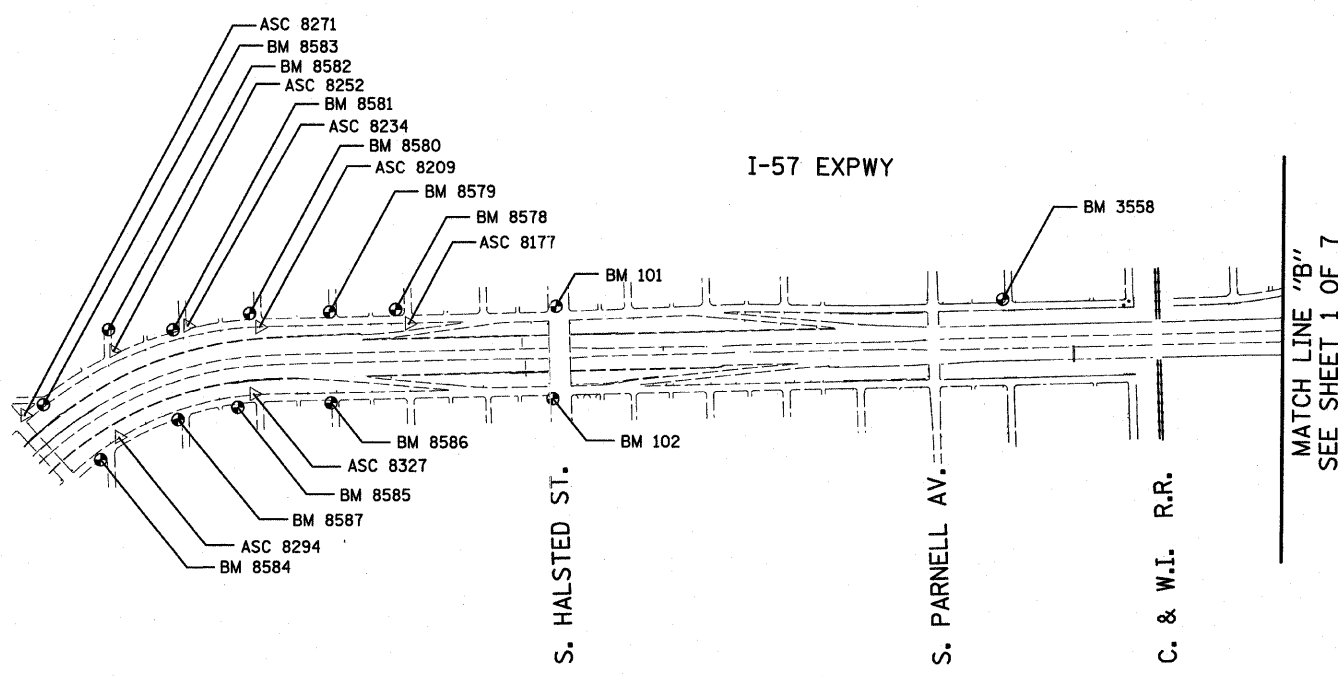

American Surveying Consultants, P.C.
 SURVEYING-ENGINEERING-GEODESISTE-SUPPLYING SCIENTISTS
 1837 Flood St., Chicago, IL 60611 608 N. Northbrook Rd., Northbrook, IL 60062
 312-461-1212

REVISIONS	
NAME	DATE

ILLINOIS DEPARTMENT OF TRANSPORTATION
 F.A.I. 94 (DAN RYAN EXPRESSWAY)
 SURVEY TIES FOR CONTROL POINTS
 SHEET 2 OF 7

SCALE: 1"=400'
 DATE: FEBRUARY 13, 2009

DRAWN BY: GSP
 CHECKED BY: MMW

P:\02373\road\267\fig\267_s706_3a.dgn 3/19/2009 3:52:07 PM