

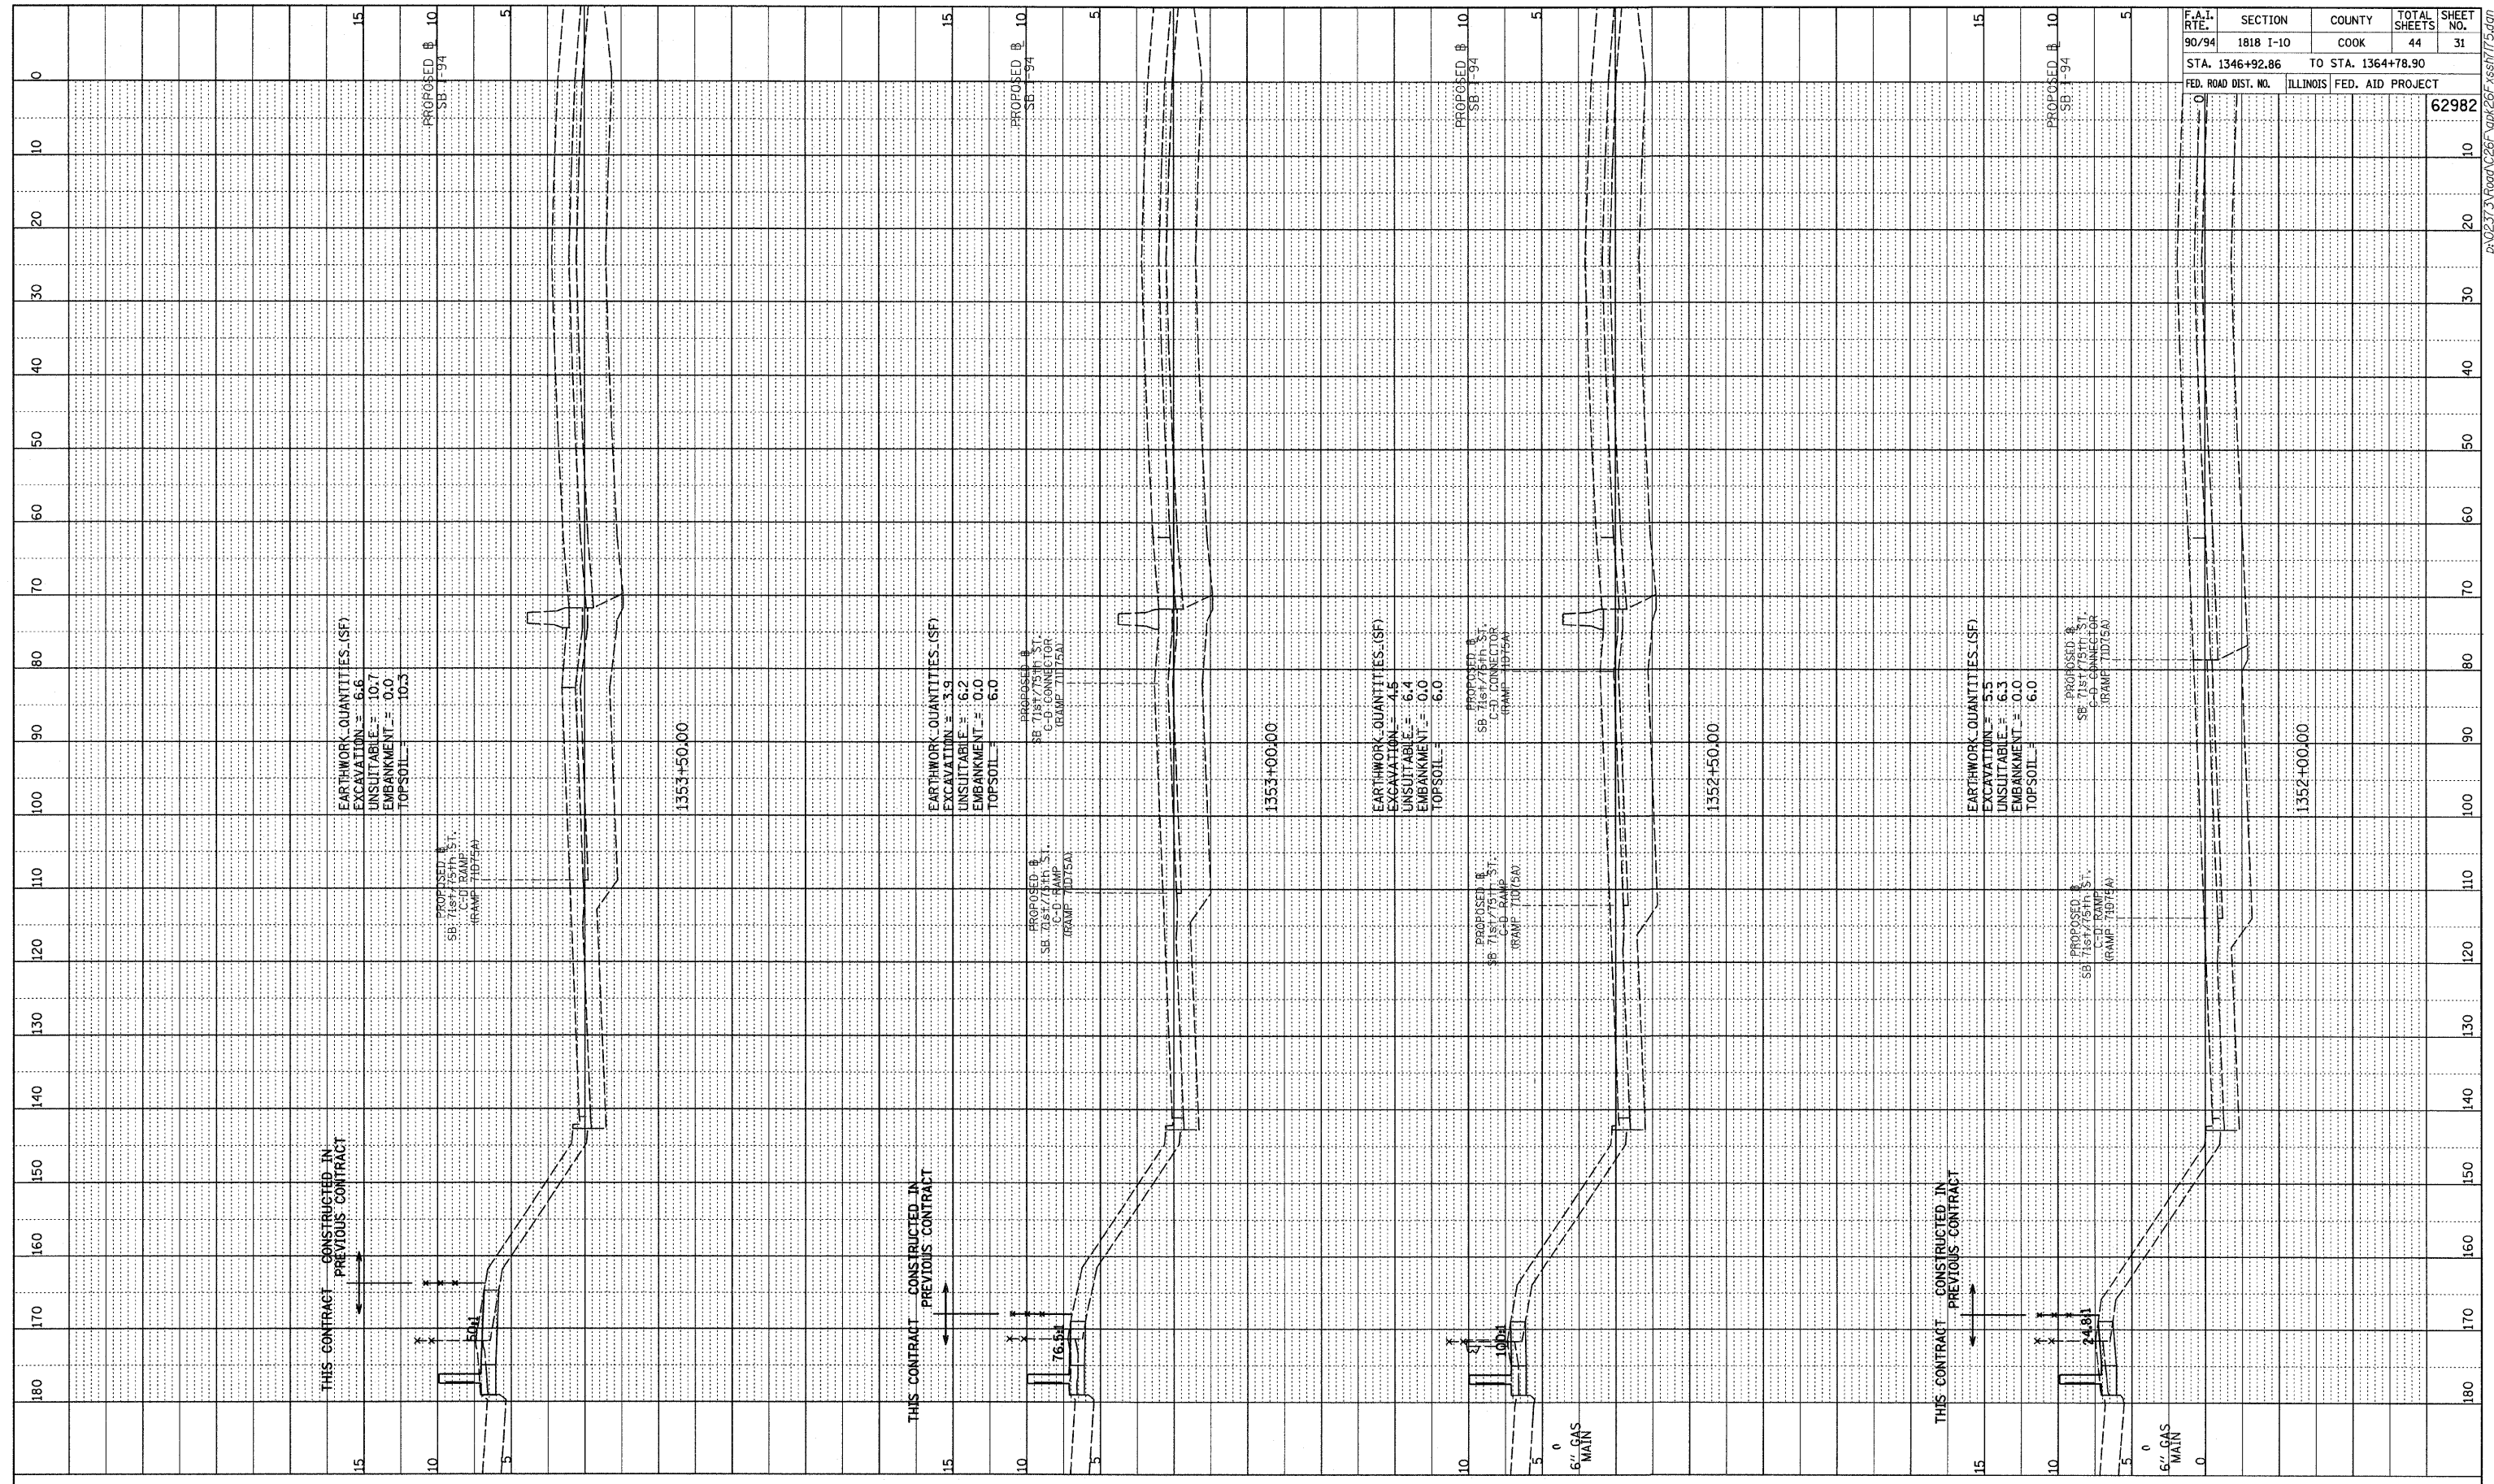


PROFILE SURVEYED BY DATE
 GRADES CHECKED
 NOTE BOOK NO. STRUCTURE NOTATION GRID

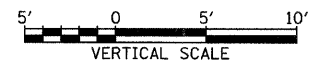

TYLIN INTERNATIONAL

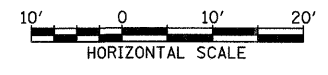

SB I-94 (DAN RYAN EXPRESSWAY)
 STA. 1352+00 TO STA. 1353+50

F.A.I. RTE.	SECTION	COUNTY	TOTAL SHEETS	SHEET NO.
90/94	1818 I-10	COOK	44	31

STA. 1346+92.86 TO STA. 1364+78.90
 FED. ROAD DIST. NO. ILLINOIS FED. AID PROJECT

62982

PA02313\Road\26\Fig4261.dwg xss1715.dgn