

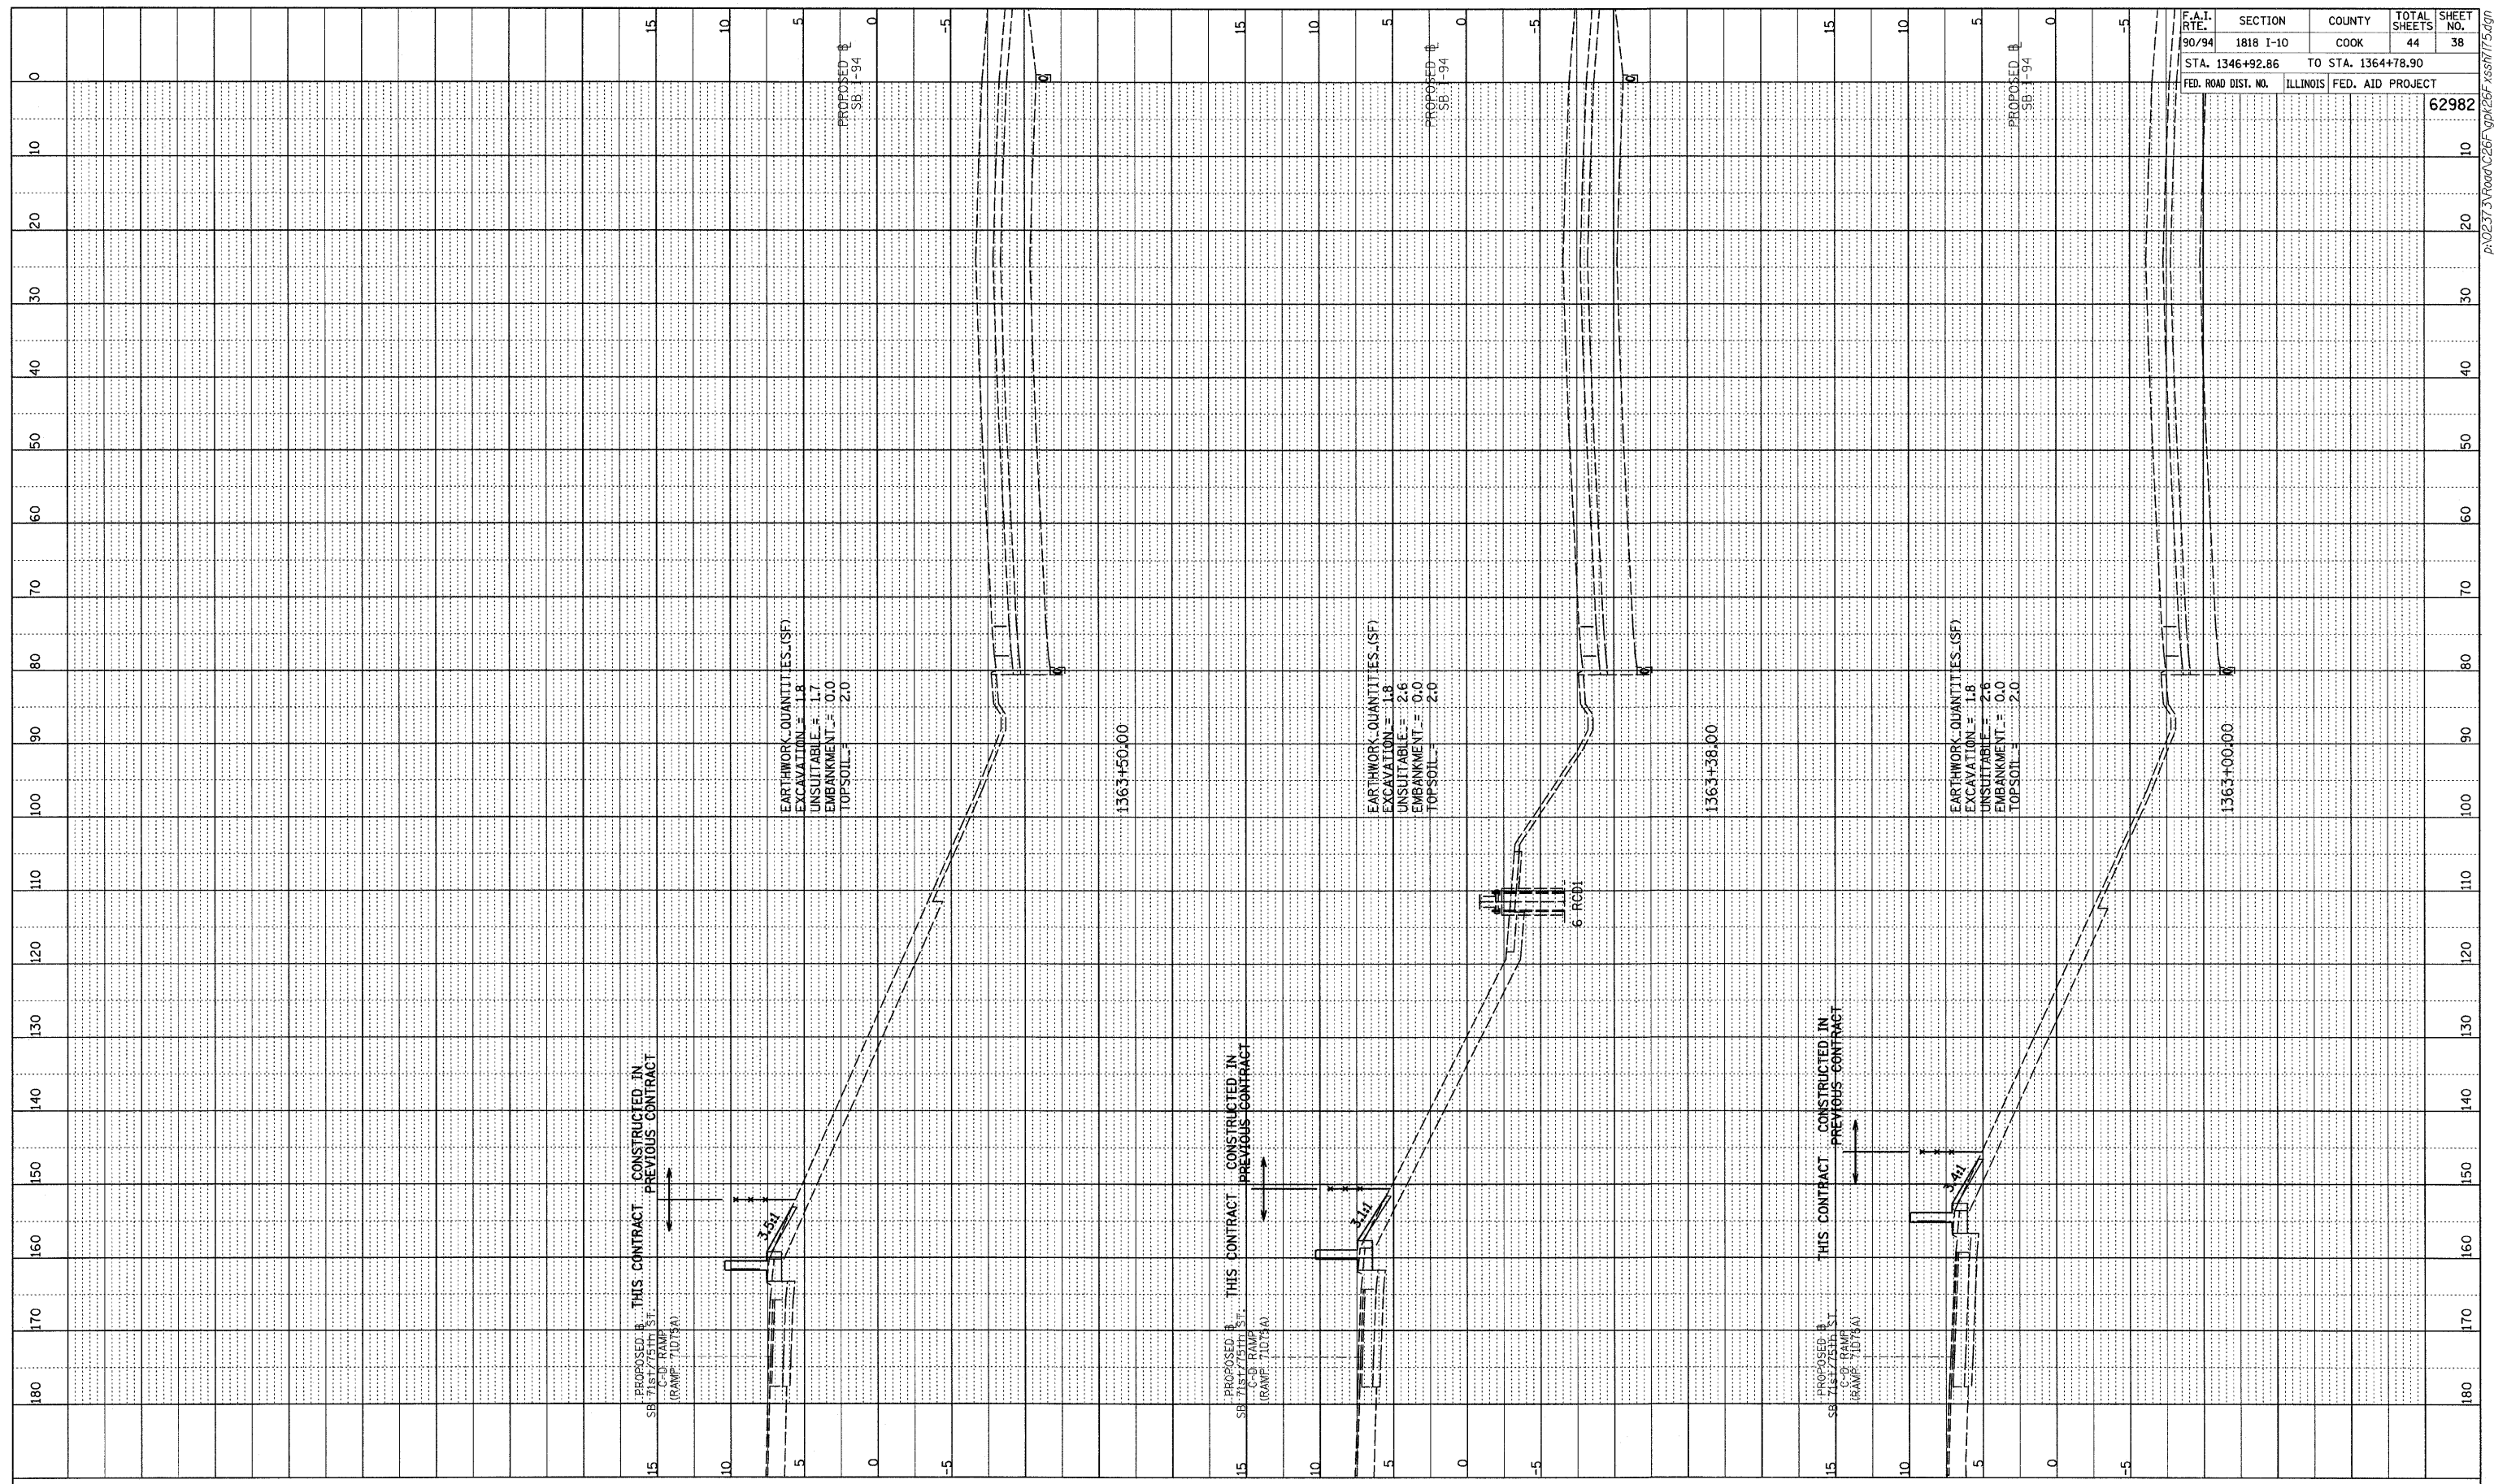


PROFILE	REVIEWED	DATE
NOTE BOOK	GRADES CHECKED	
NO.	BY	

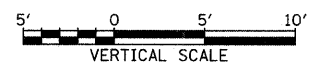

F.A.I. RTE.	SECTION	COUNTY	TOTAL SHEETS	SHEET NO.
90/94	1818 I-10	COOK	44	38
STA. 1346+92.86		TO STA. 1364+78.90		
FED. ROAD DIST. NO.	ILLINOIS FED. AID PROJECT			
				62982

TYLIN INTERNATIONAL

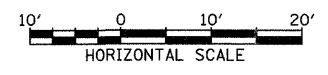

SB I-94 (DAN RYAN EXPRESSWAY)  
STA. 1363+00 TO STA. 1363+50

PA02373\Road\26F\gpr\26F\_xss1715.dgn