

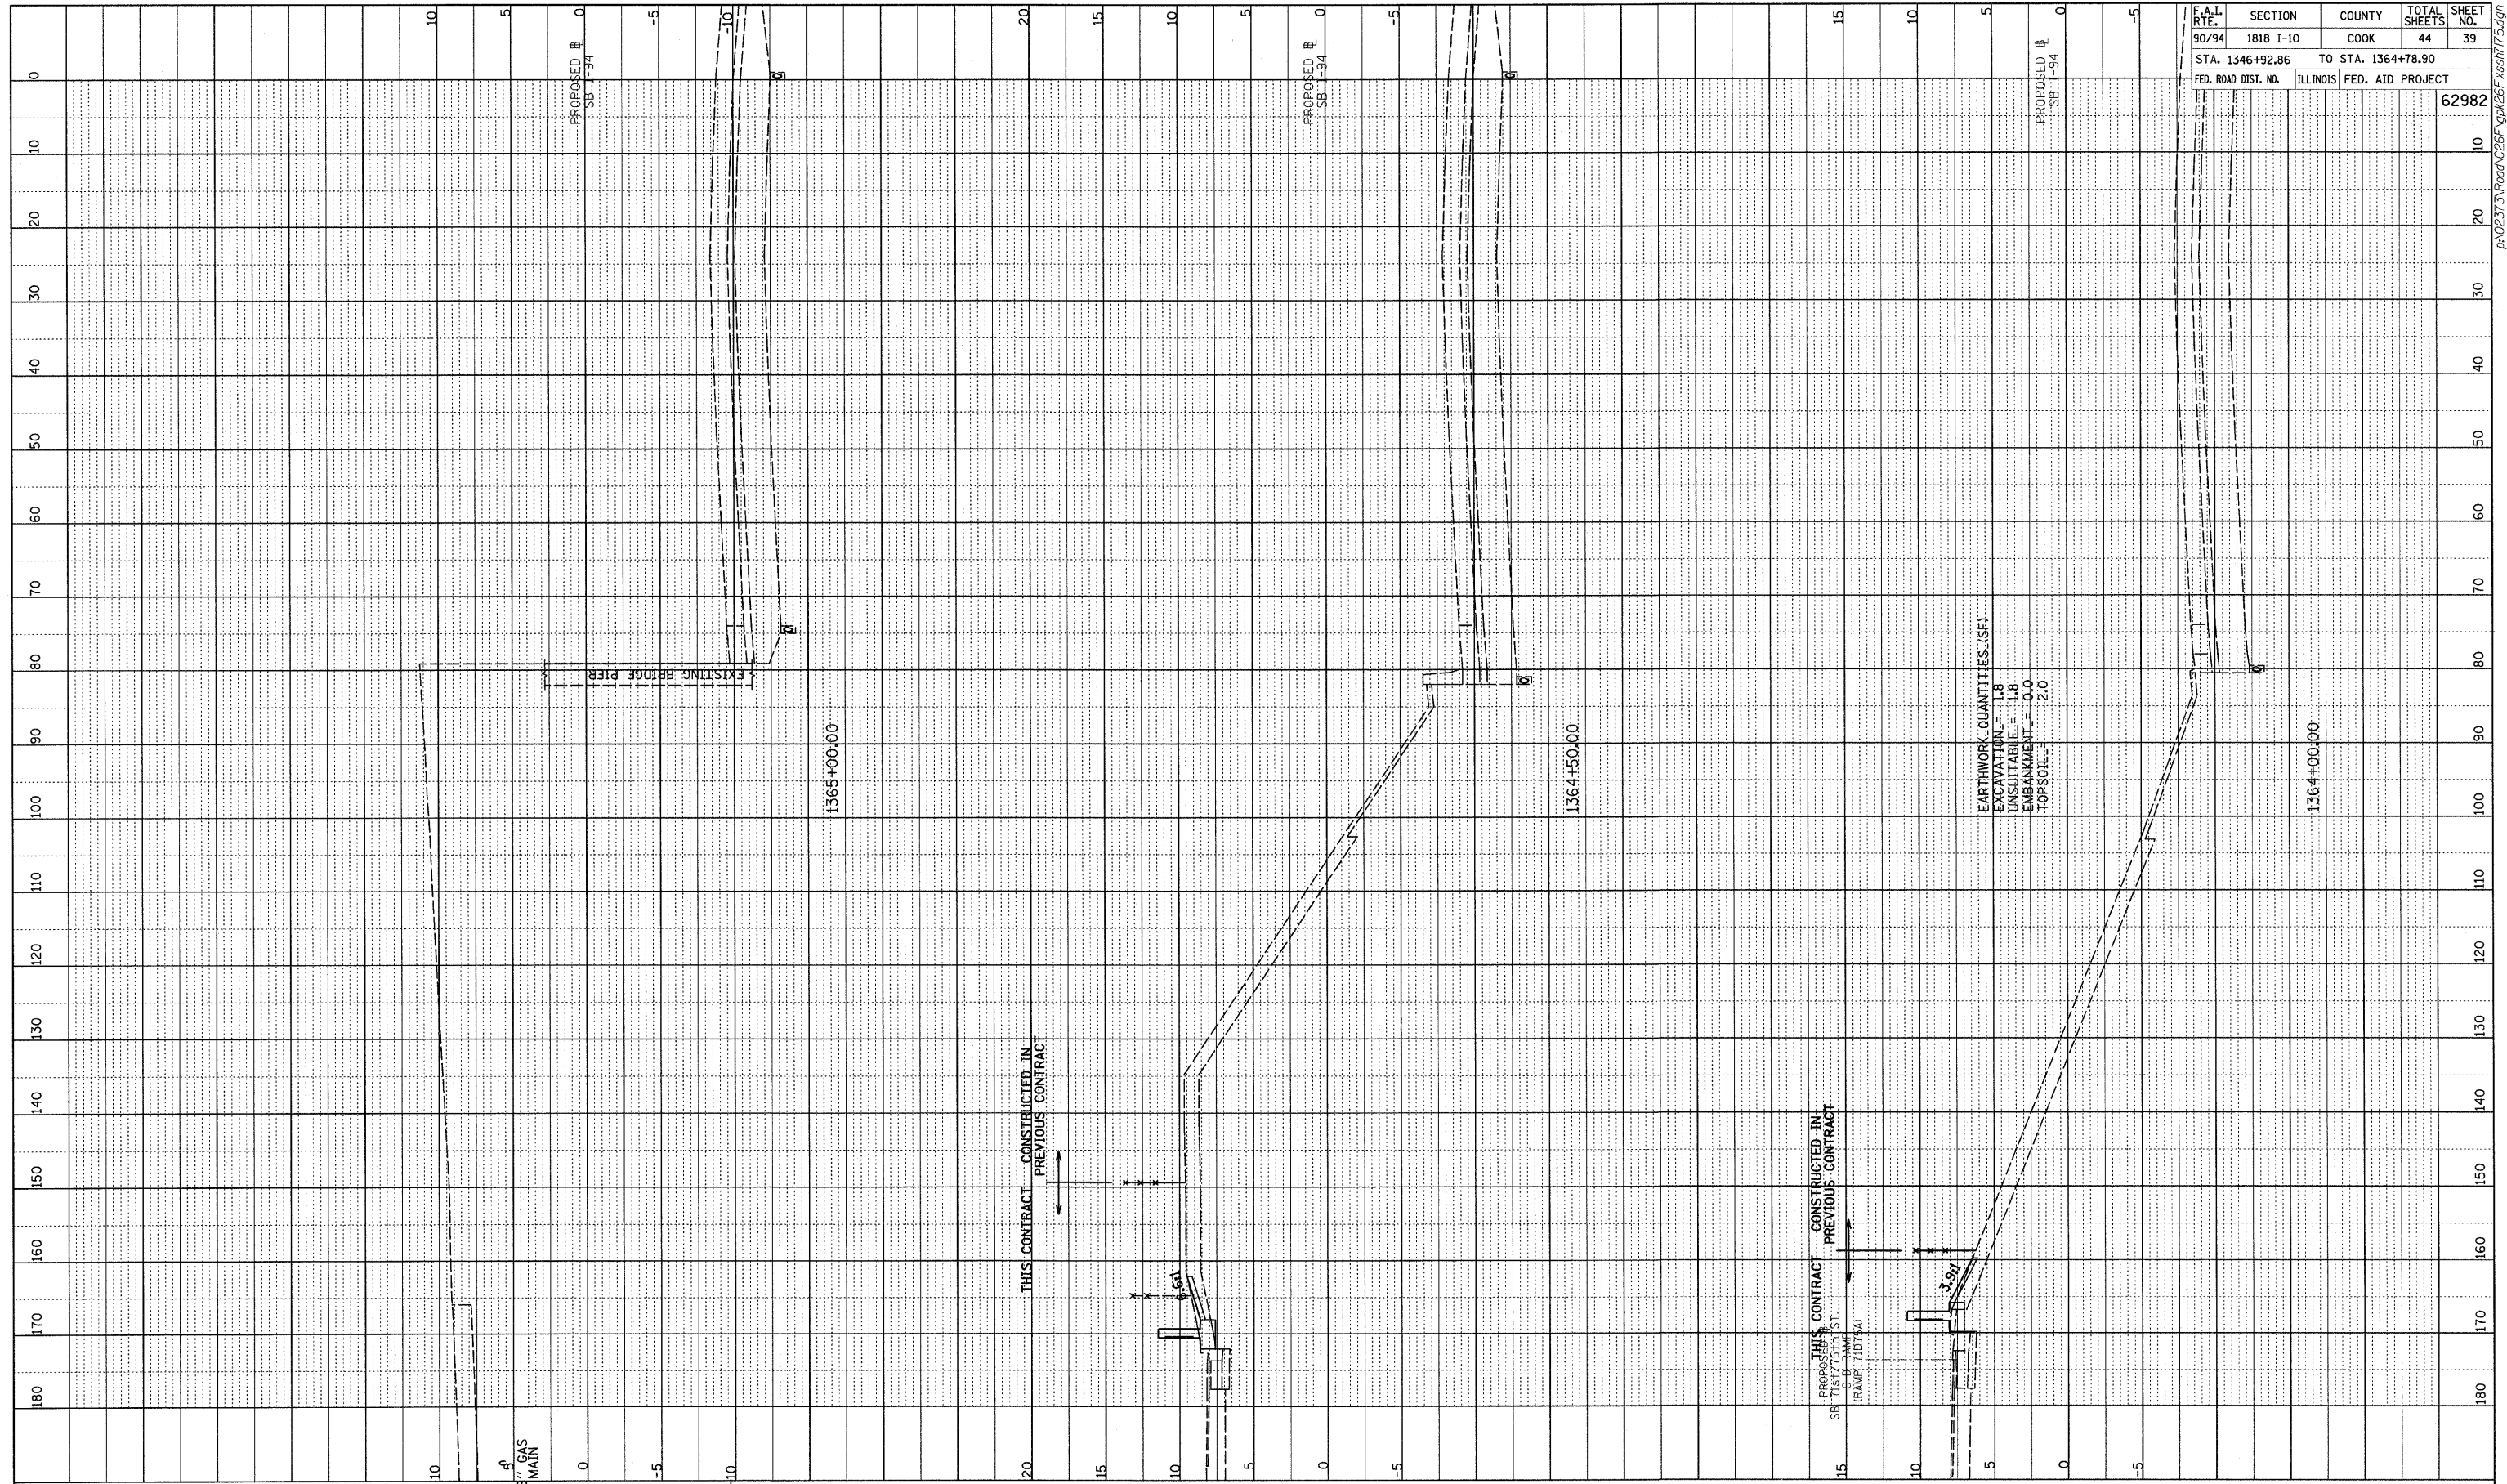


PROFILE SURVEYED BY: \_\_\_\_\_ DATE: \_\_\_\_\_  
 NOTE BOOK NO. \_\_\_\_\_ GRADES CHECKED BY: \_\_\_\_\_  
 NO. \_\_\_\_\_ DIMENSIONS NOTED BY: \_\_\_\_\_

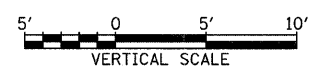

F.A.I. RTE.	SECTION	COUNTY	TOTAL SHEETS	SHEET NO.
90/94	1818 I-10	COOK	44	39
STA. 1346+92.86		TO STA. 1364+78.90		
FED. ROAD DIST. NO.	ILLINOIS	FED. AID PROJECT	62982	

TYLIN INTERNATIONAL

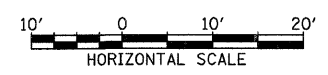

SB I-94 (DAN RYAN EXPRESSWAY)  
STA. 1364+00 TO STA. 1365+00

P:\023731\Road\1364\1364\1364.dgn