
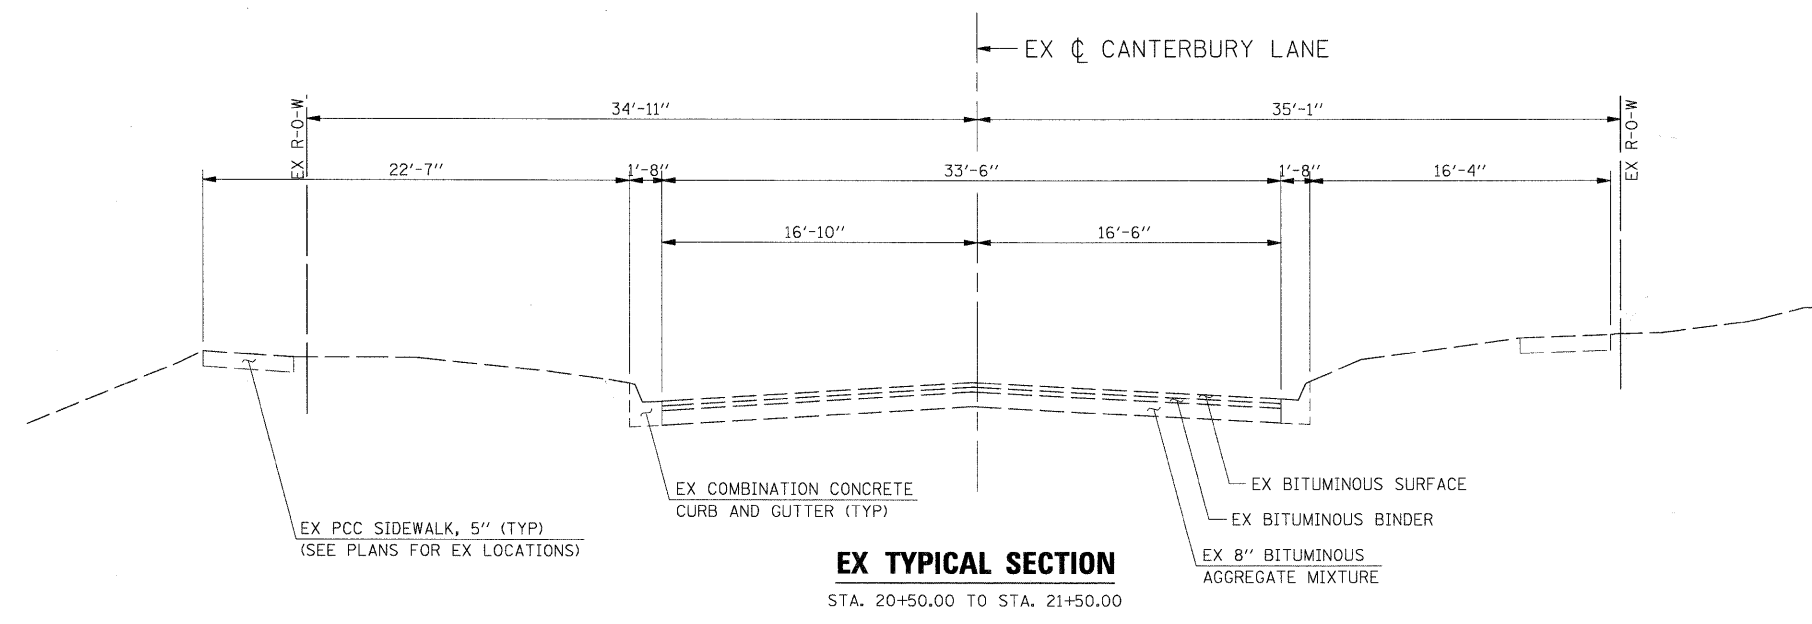
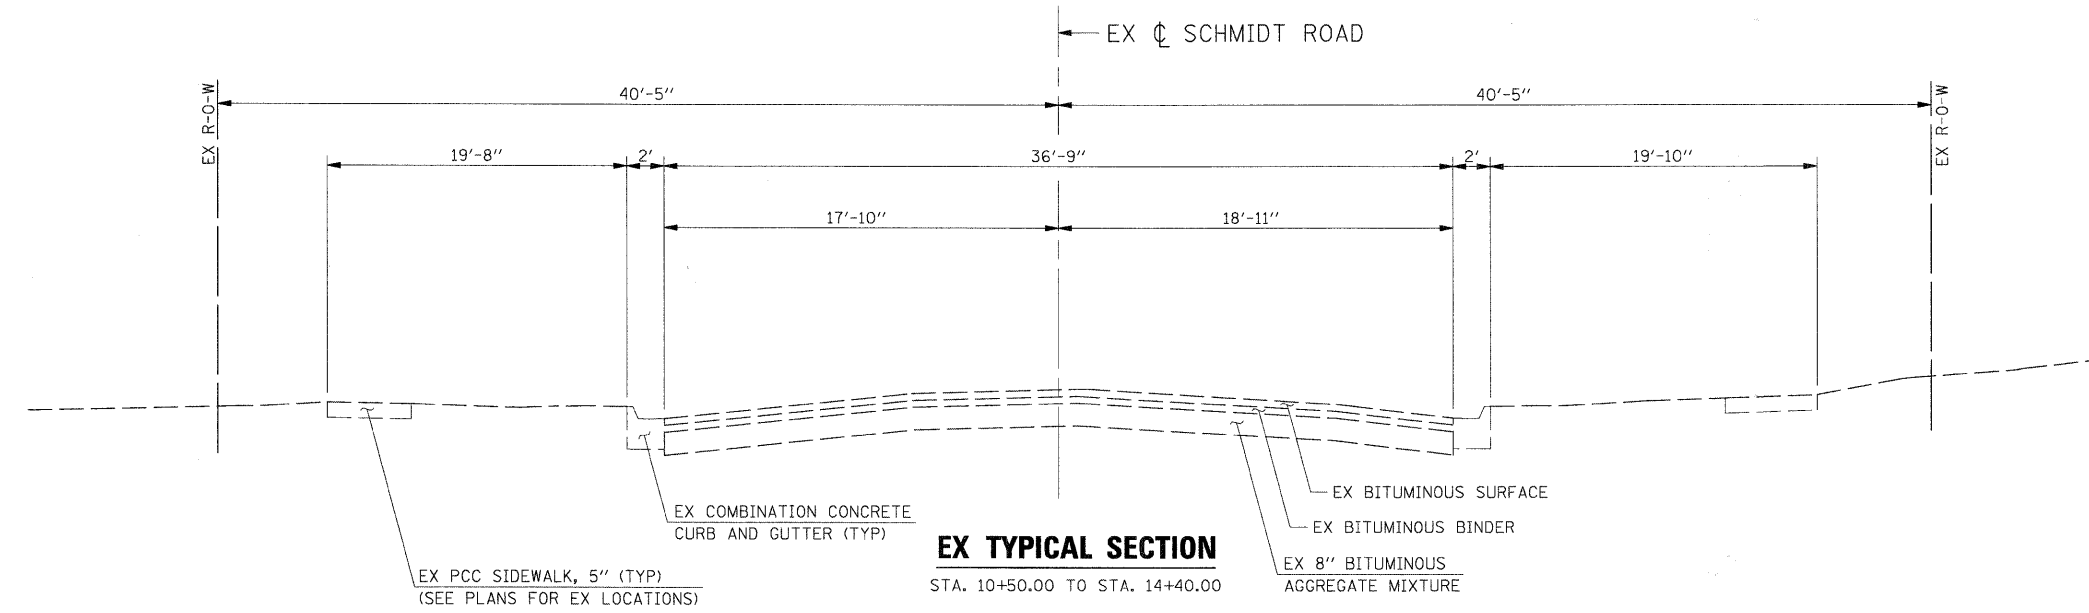


F.A.U. RATE	SECTION	COUNTY	TOTAL SHEETS	SHEET NO.
1578	*	WILL	155	27
STA.		TO STA.		
FED. ROAD DIST. NO.		ILLINOIS FED. AID PROJECT		
* 06-00046-00-PV				

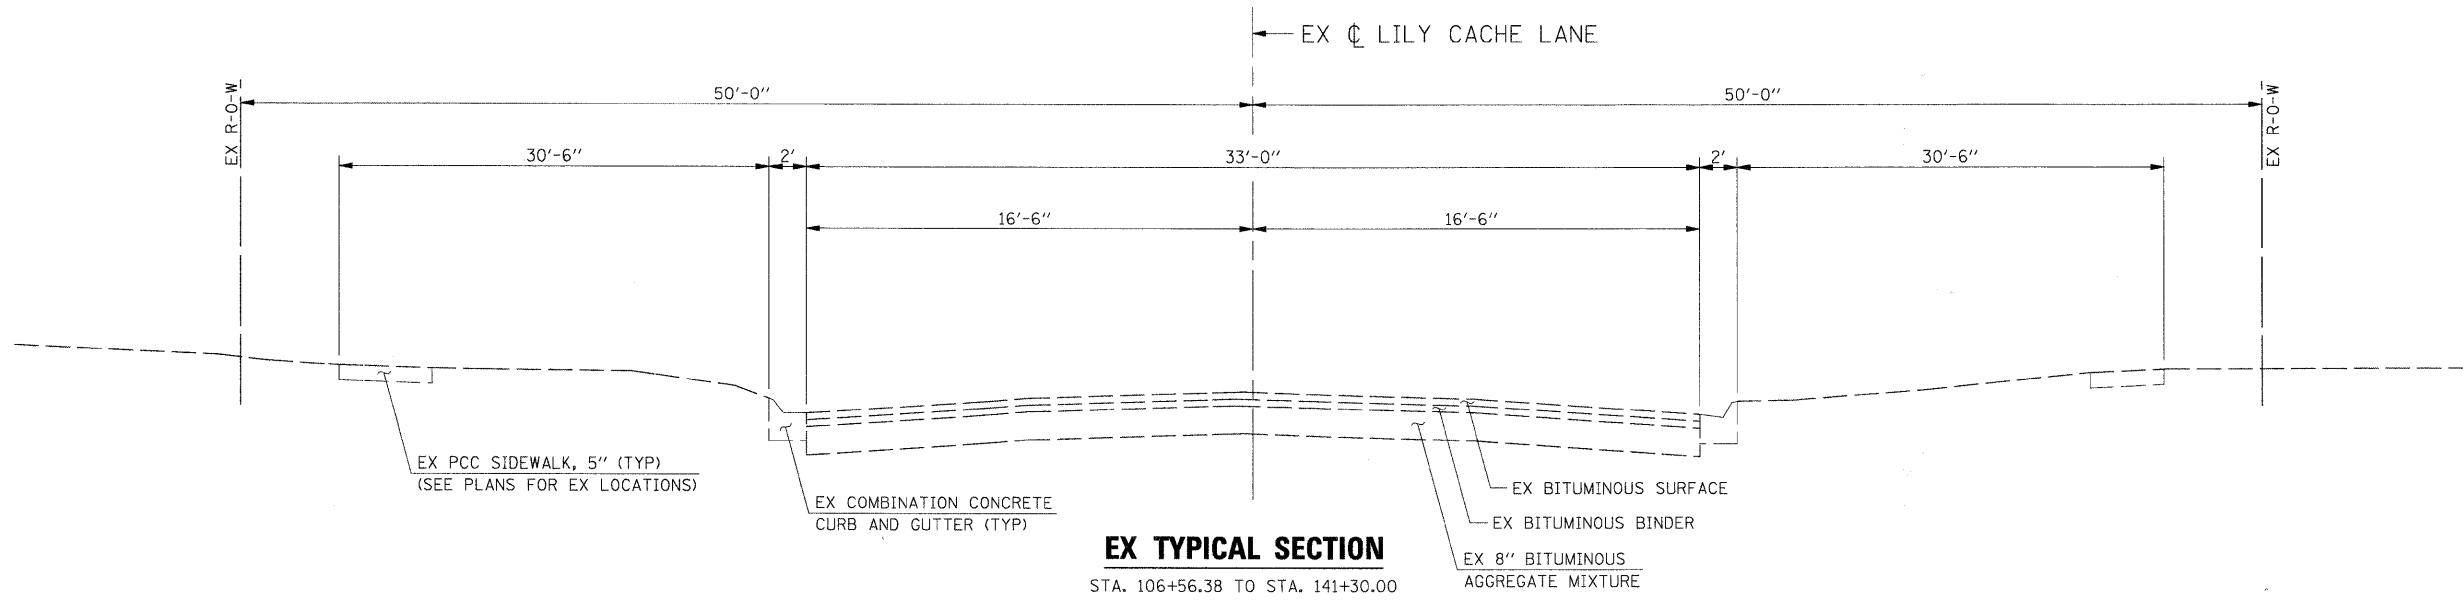

REVISIONS	
NAME	DATE

ILLINOIS DEPARTMENT OF TRANSPORTATION

**EXISTING  
TYPICAL SECTIONS**

SCALE: NONE  
 DATE: APRIL 9, 2009

DRAWN BY: JEB  
 CHECKED BY: CMS

PLOT DATE = #DATE#  
 PLOT SCALE = #SCALE#  
 USER NAME = #USER#

#FILES#