


F.A.U. RTE.	SECTION	COUNTY	TOTAL SHEETS	SHEET NO.
1578	*	WILL	155	32
STA. 110+00		TO STA. 116+00		
FED. ROAD DIST. NO.		ILLINOIS	FED. AID PROJECT	
* 06-00046-00-PV				

NOTE:
 1. TREES IN CONSTRUCTION AREA NOT MARKED FOR REMOVAL SHALL BE PROTECTED IN ACCORDANCE WITH THE STANDARD SPECIFICATIONS.

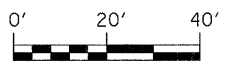


VILLAGE OF BOLINGBROOK

VILLAGE OF BOLINGBROOK

LILY CACHE TRIBUTARY

MATCH LINE STA 110+00

MATCH LINE STA 116+00

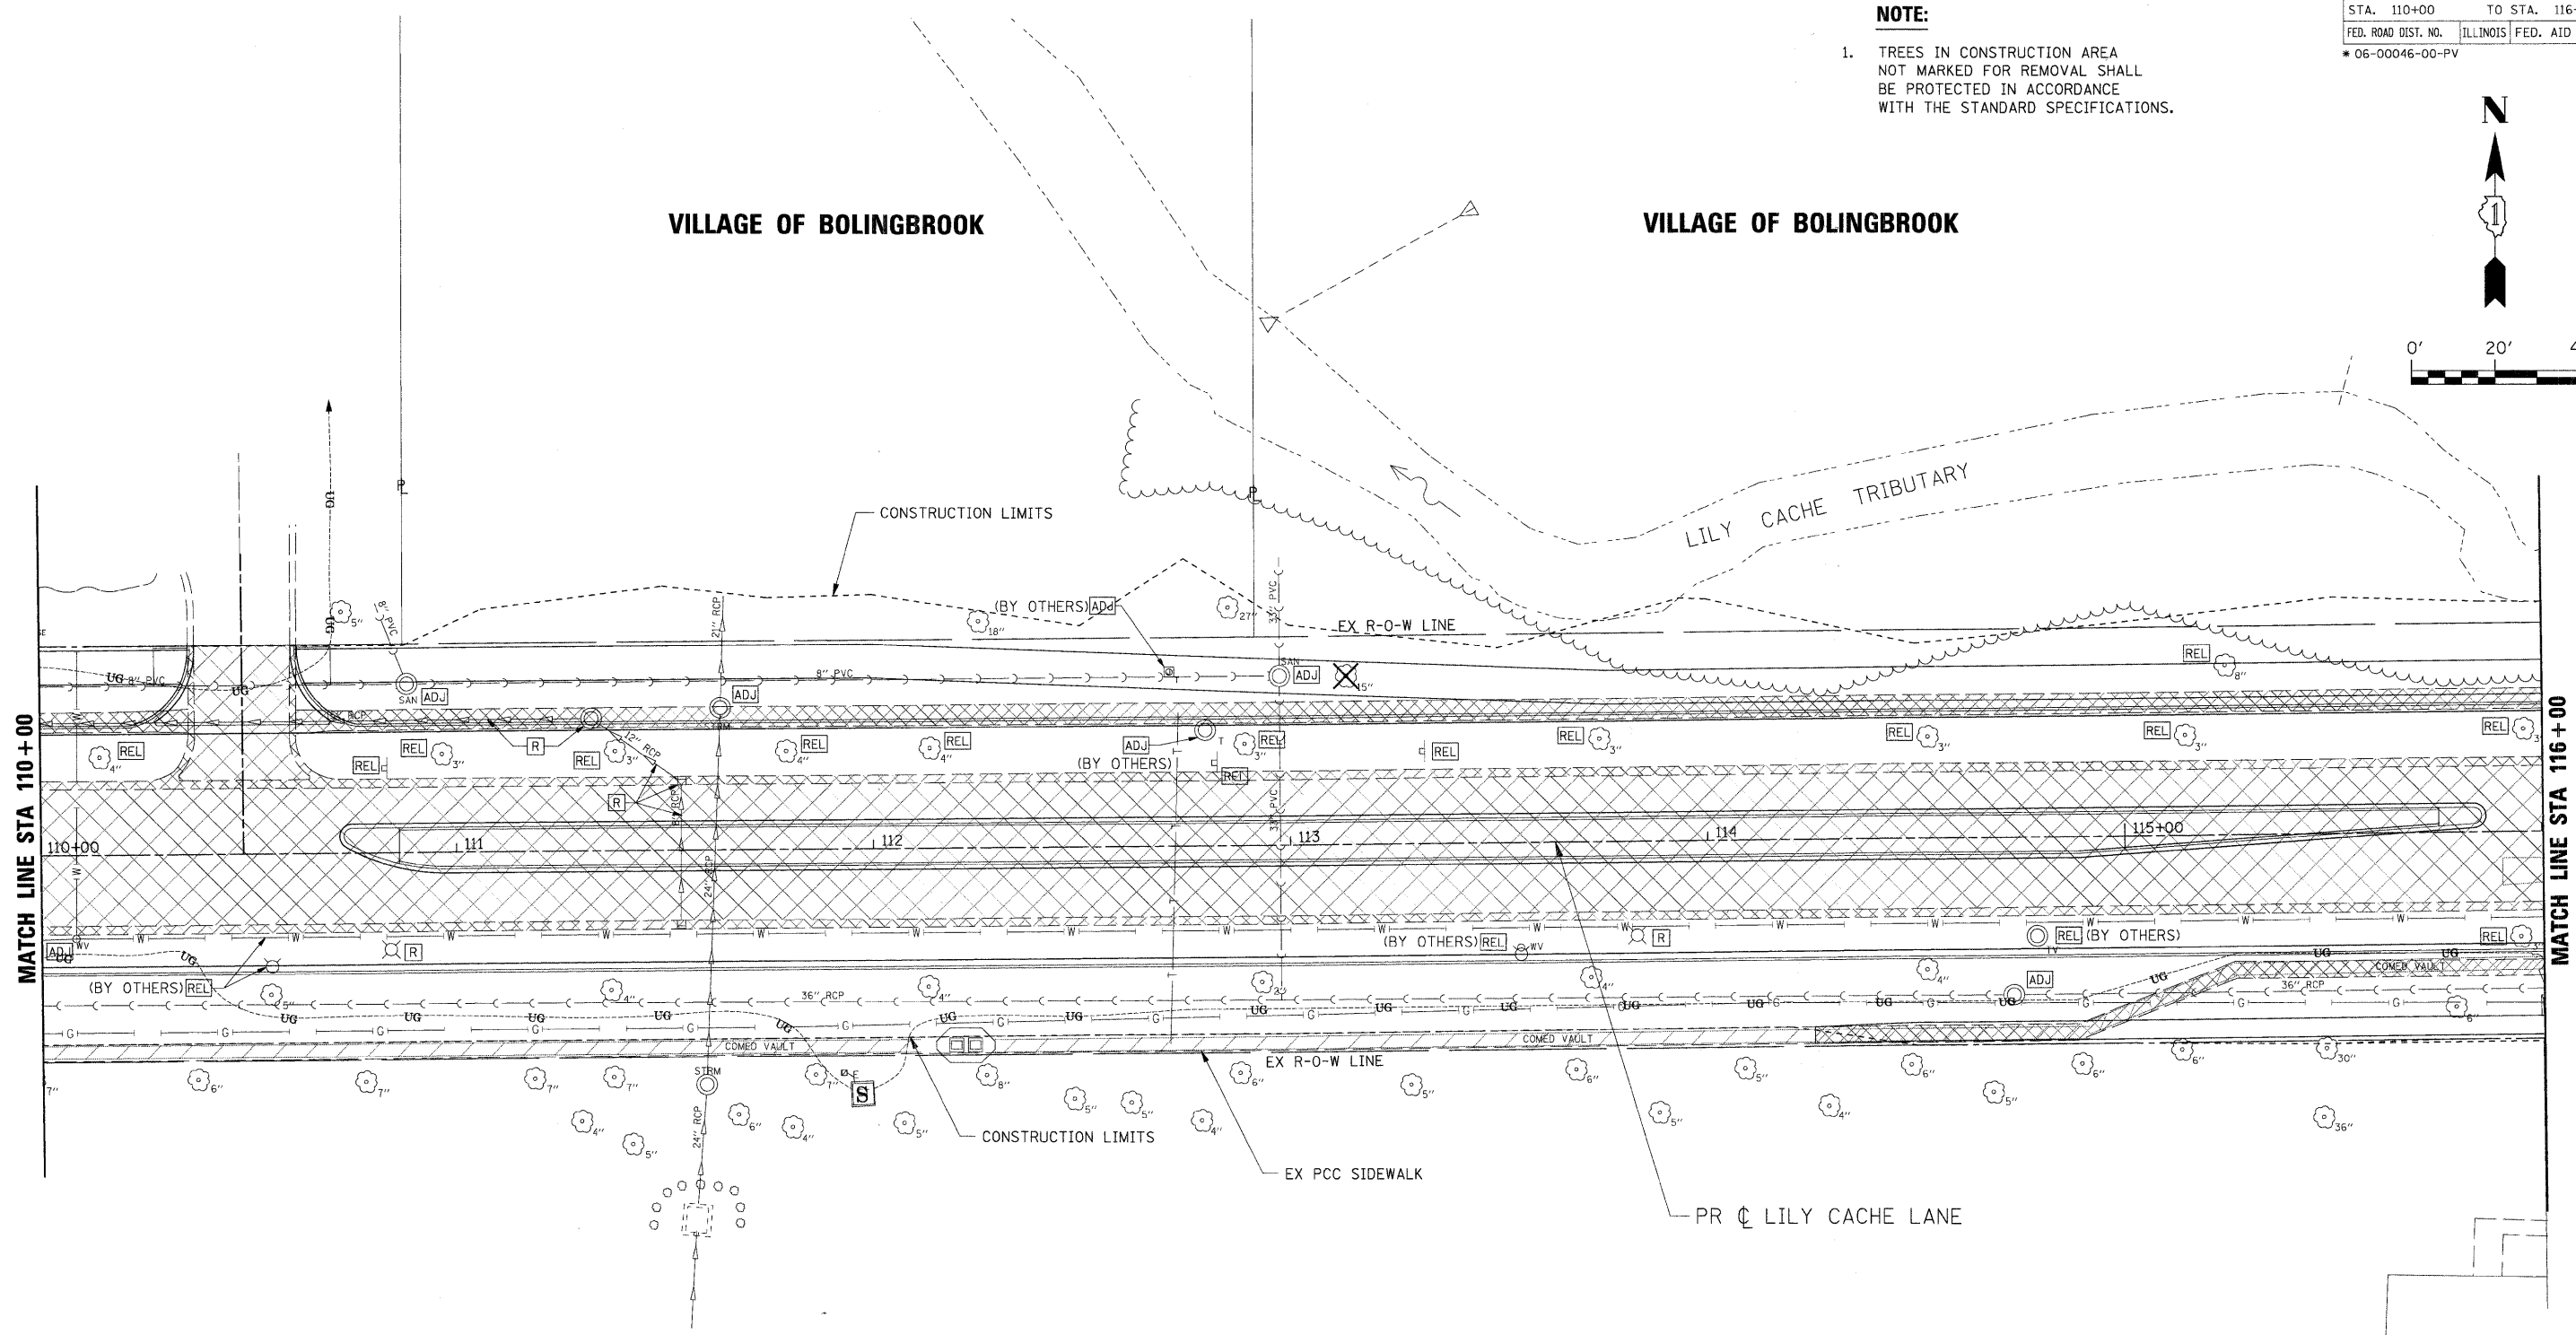

LEGEND

- BITUMINOUS / CONCRETE REMOVAL
- TO BE REMOVED
- TO BE ADJUSTED
- TO BE RELOCATED
- TREE REMOVAL

REVISIONS	
NAME	DATE

ILLINOIS DEPARTMENT OF TRANSPORTATION
REMOVAL & ADJUSTMENT PLAN
STA 110+00 TO STA 116+00

SCALE: 1" = 20'
 DATE: APRIL 9, 2009
 DRAWN BY: JEB
 CHECKED BY: CMS

PLT DATE = 04/09/09
 FILE NAME = 1578-00046-00-PV-32.DWG
 PLOT SCALE = 1/20
 USER NAME = JEB

#FILES#