
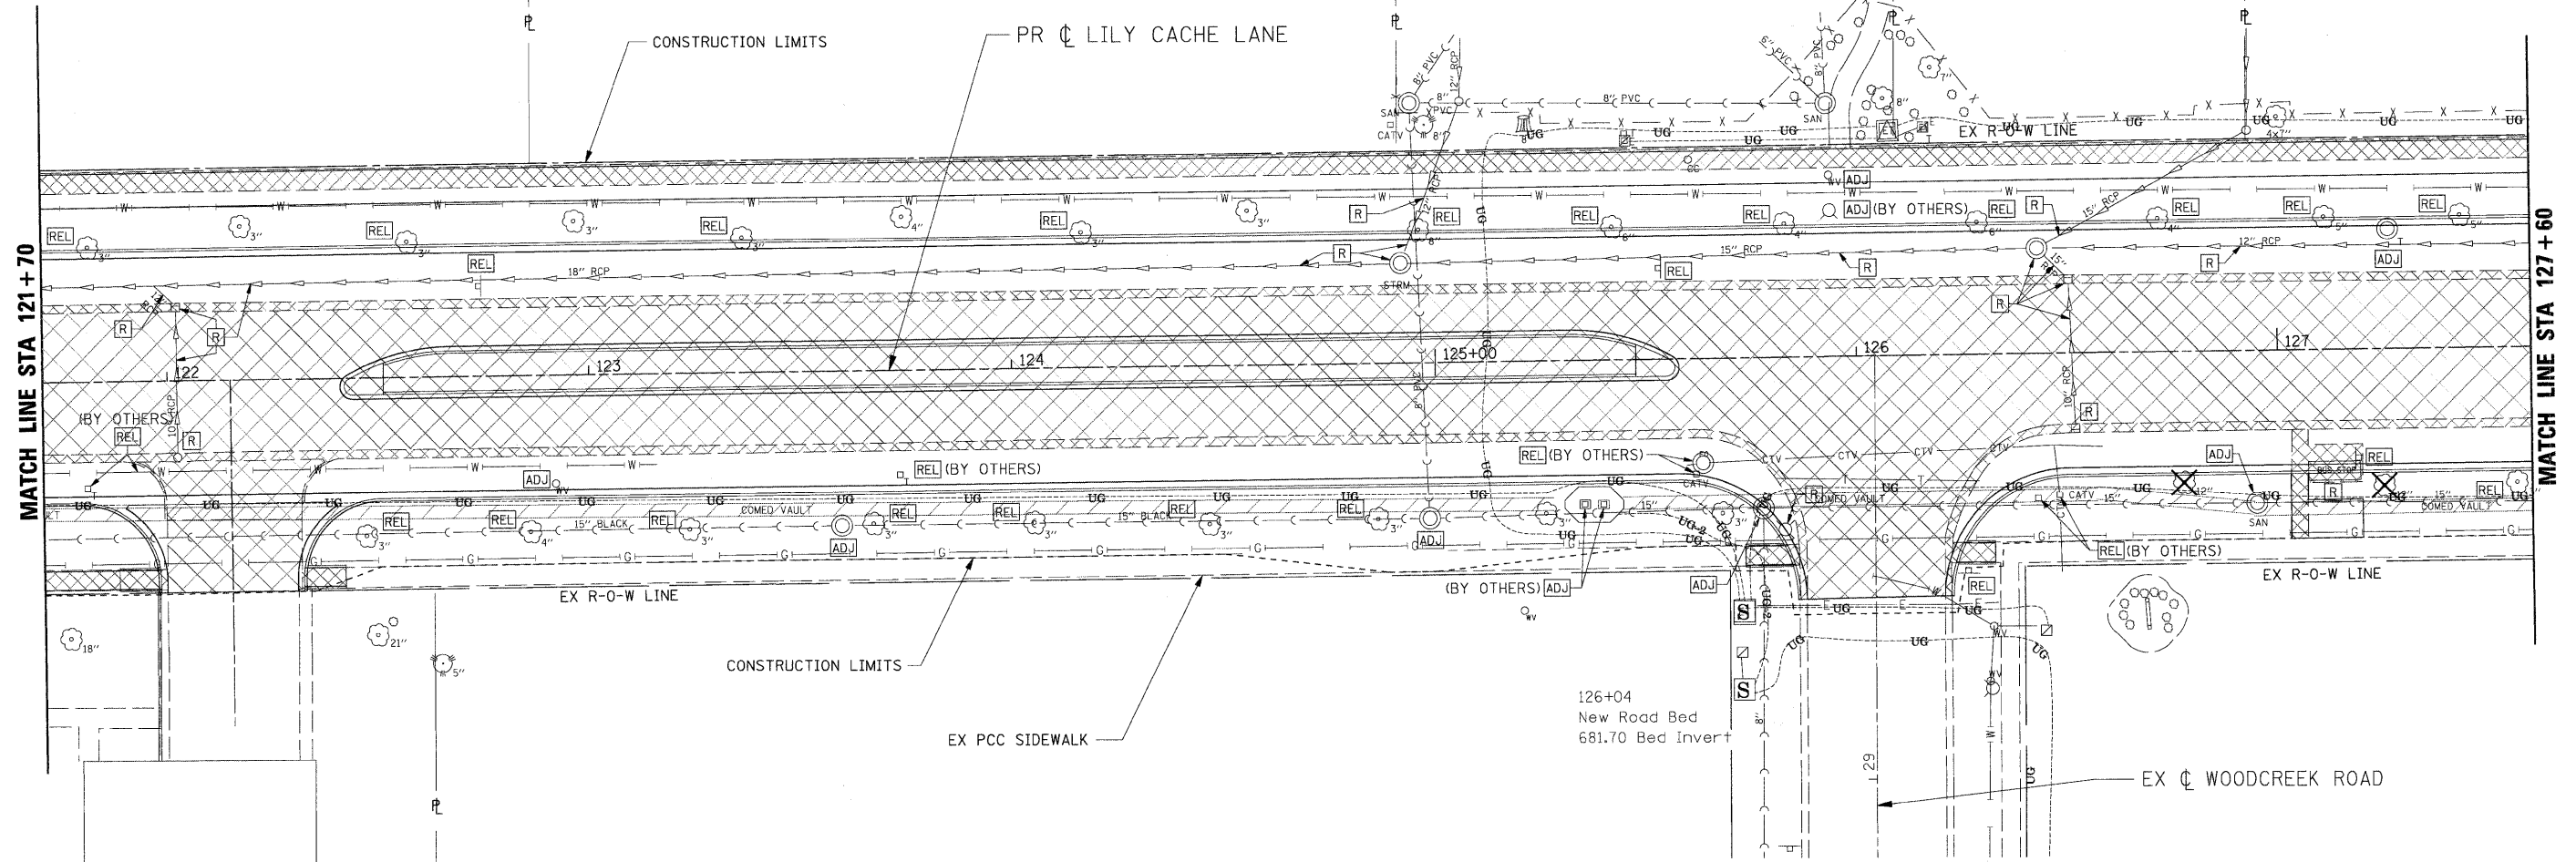


F.A.U. RTE.	SECTION	COUNTY	TOTAL SHEETS	SHEET NO.
1578	*	WILL	155	34
STA. 121+70		TO STA. 127+60		
FED. ROAD DIST. NO.		ILLINOIS	FED. AID PROJECT	

* 06-00046-00-PV

NOTE:

- TREES IN CONSTRUCTION AREA NOT MARKED FOR REMOVAL SHALL BE PROTECTED IN ACCORDANCE WITH THE STANDARD SPECIFICATIONS.

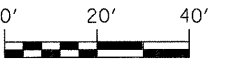

VILLAGE OF BOLINGBROOK

LEGEND

- BITUMINOUS / CONCRETE REMOVAL
- TO BE REMOVED
- TO BE ADJUSTED
- TO BE RELOCATED
- TREE REMOVAL

REVISIONS	
NAME	DATE

ILLINOIS DEPARTMENT OF TRANSPORTATION
REMOVAL & ADJUSTMENT PLAN
STA 121+70 TO STA 127+60

SCALE: 1" = 20'
 DATE: APRIL 9, 2009

DRAWN BY: JEB
 CHECKED BY: CMS

PLOT DATE = #DATE#
 FILE NAME = #FILE#
 PLOT SCALE = #SCALE#
 USER NAME = #USER#

FILES