
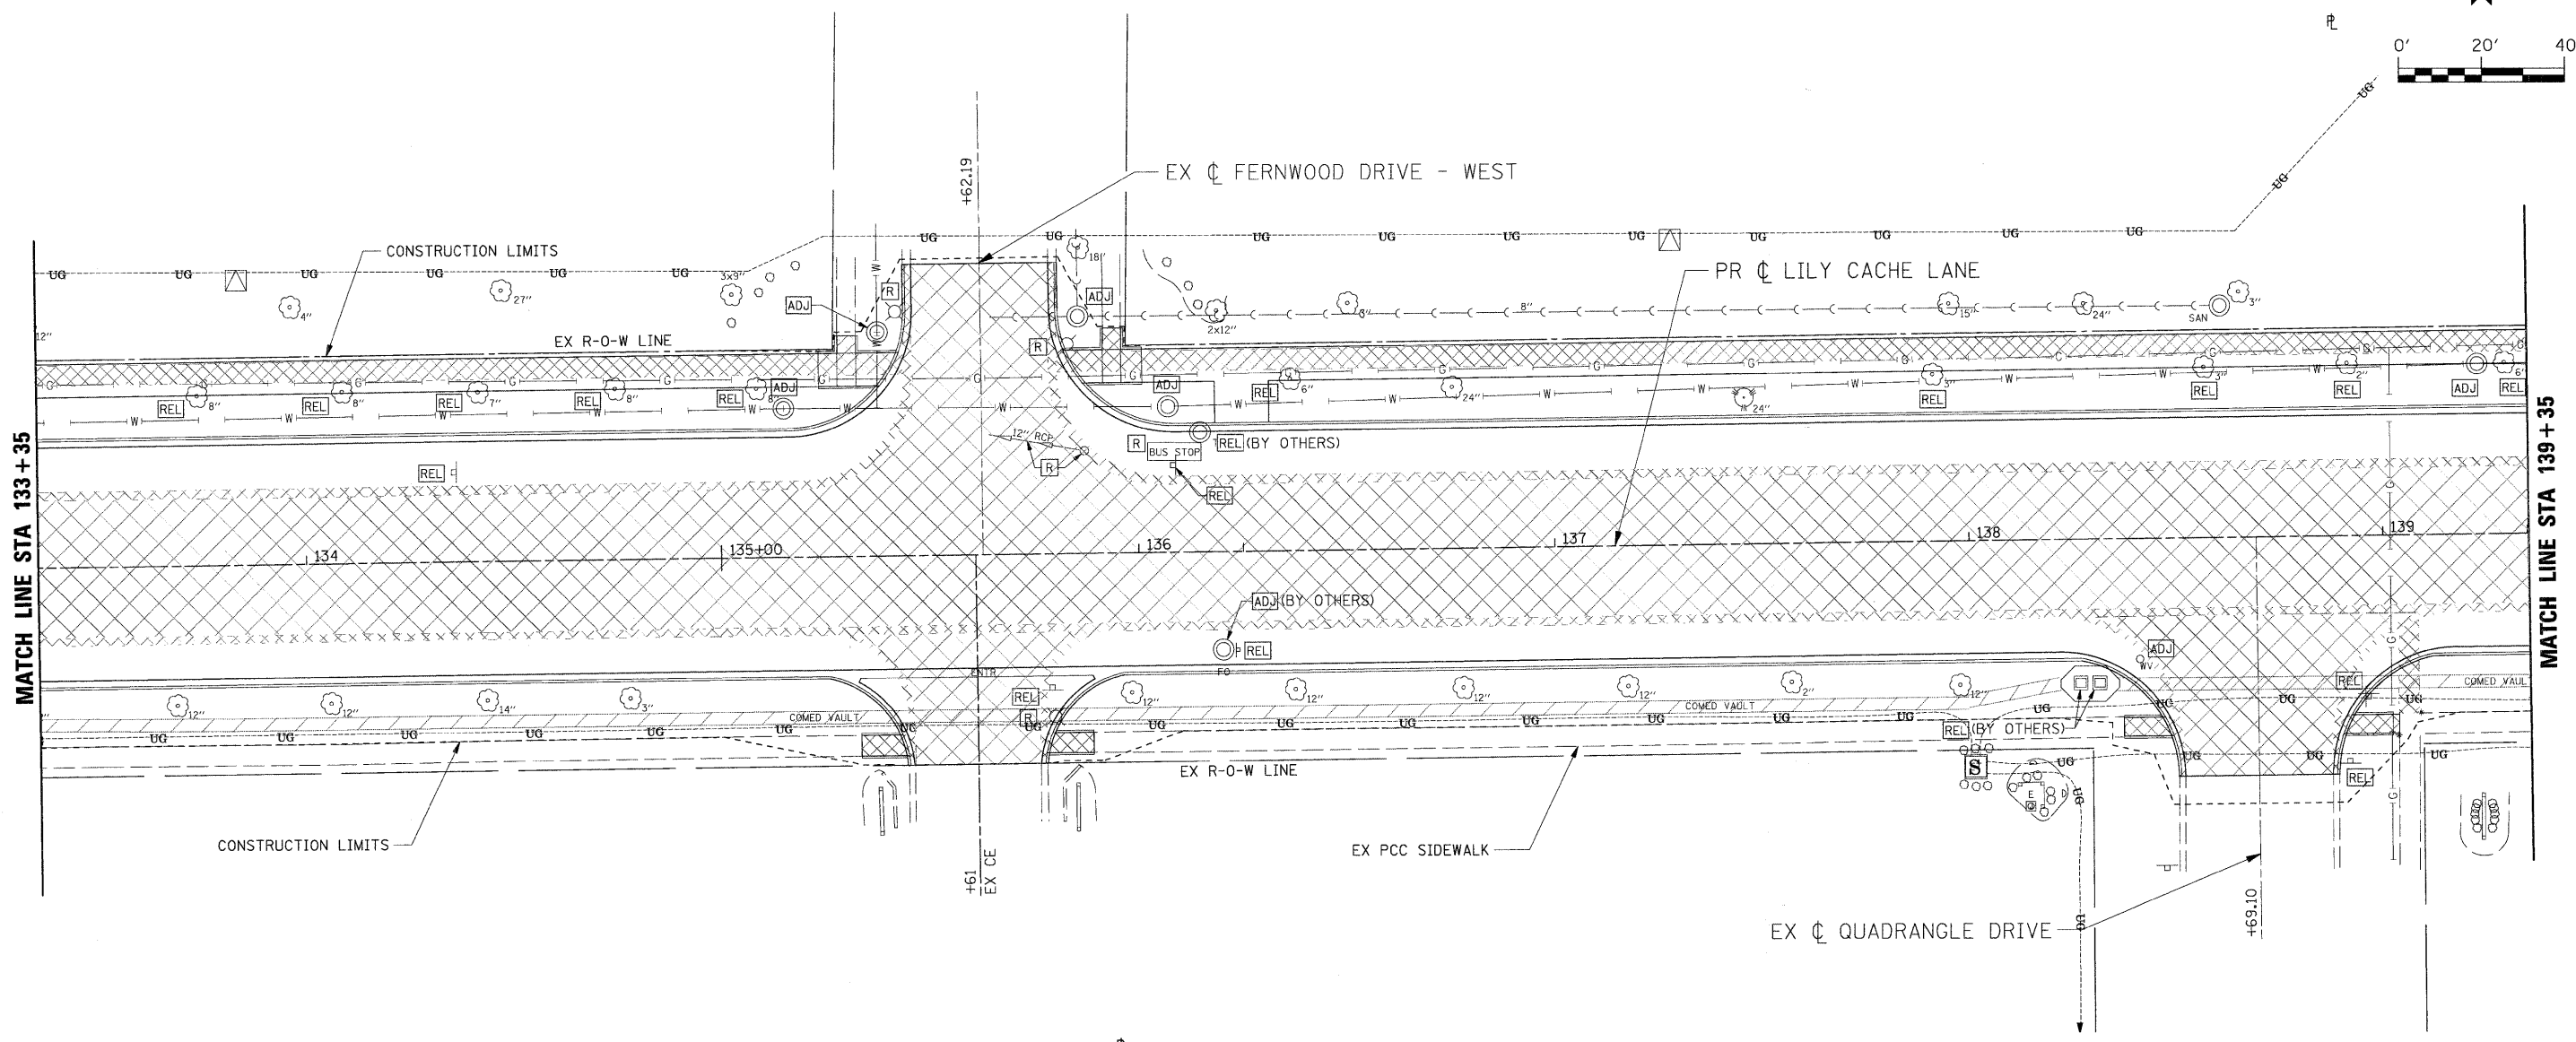


F.A.U. RTE.	SECTION	COUNTY	TOTAL SHEETS	SHEET NO.
1578	*	WILL	155	36
STA. 133+35		TO STA. 139+35		
FED. ROAD DIST. NO.		ILLINOIS FED. AID PROJECT		
* 06-00046-00-PV				

NOTE:

- TREES IN CONSTRUCTION AREA NOT MARKED FOR REMOVAL SHALL BE PROTECTED IN ACCORDANCE WITH THE STANDARD SPECIFICATIONS.

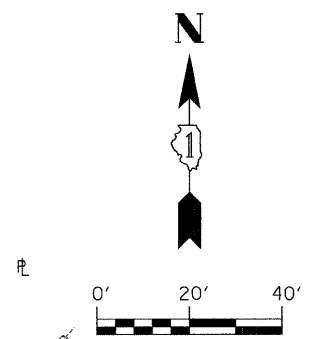

LEGEND

- BITUMINOUS / CONCRETE REMOVAL
- TO BE REMOVED
- TO BE ADJUSTED
- TO BE RELOCATED
- TREE REMOVAL

REVISIONS	
NAME	DATE

ILLINOIS DEPARTMENT OF TRANSPORTATION
REMOVAL & ADJUSTMENT PLAN
STA 133 + 35 TO STA 139 + 35
 SCALE: 1" = 20'
 DATE: APRIL 9, 2009
 DRAWN BY: JEB
 CHECKED BY: CMS

PLT DATE = #DATE#
 FILE NAME = #FILE#
 PLOT SCALE = #SCALE#
 USER NAME = #USER#

#FILES#