




F.A.U. RTE.	SECTION	COUNTY	TOTAL SHEETS	SHEET NO.
1578	*	WILL	155	38

STA. 104+70	TO STA. 110+00
FED. ROAD DIST. NO.	ILLINOIS FED. AID PROJECT

\* 06-00046-00-PV

**NOTE:**

- TREES IN CONSTRUCTION AREA NOT MARKED FOR REMOVAL SHALL BE PROTECTED IN ACCORDANCE WITH THE STANDARD SPECIFICATIONS.

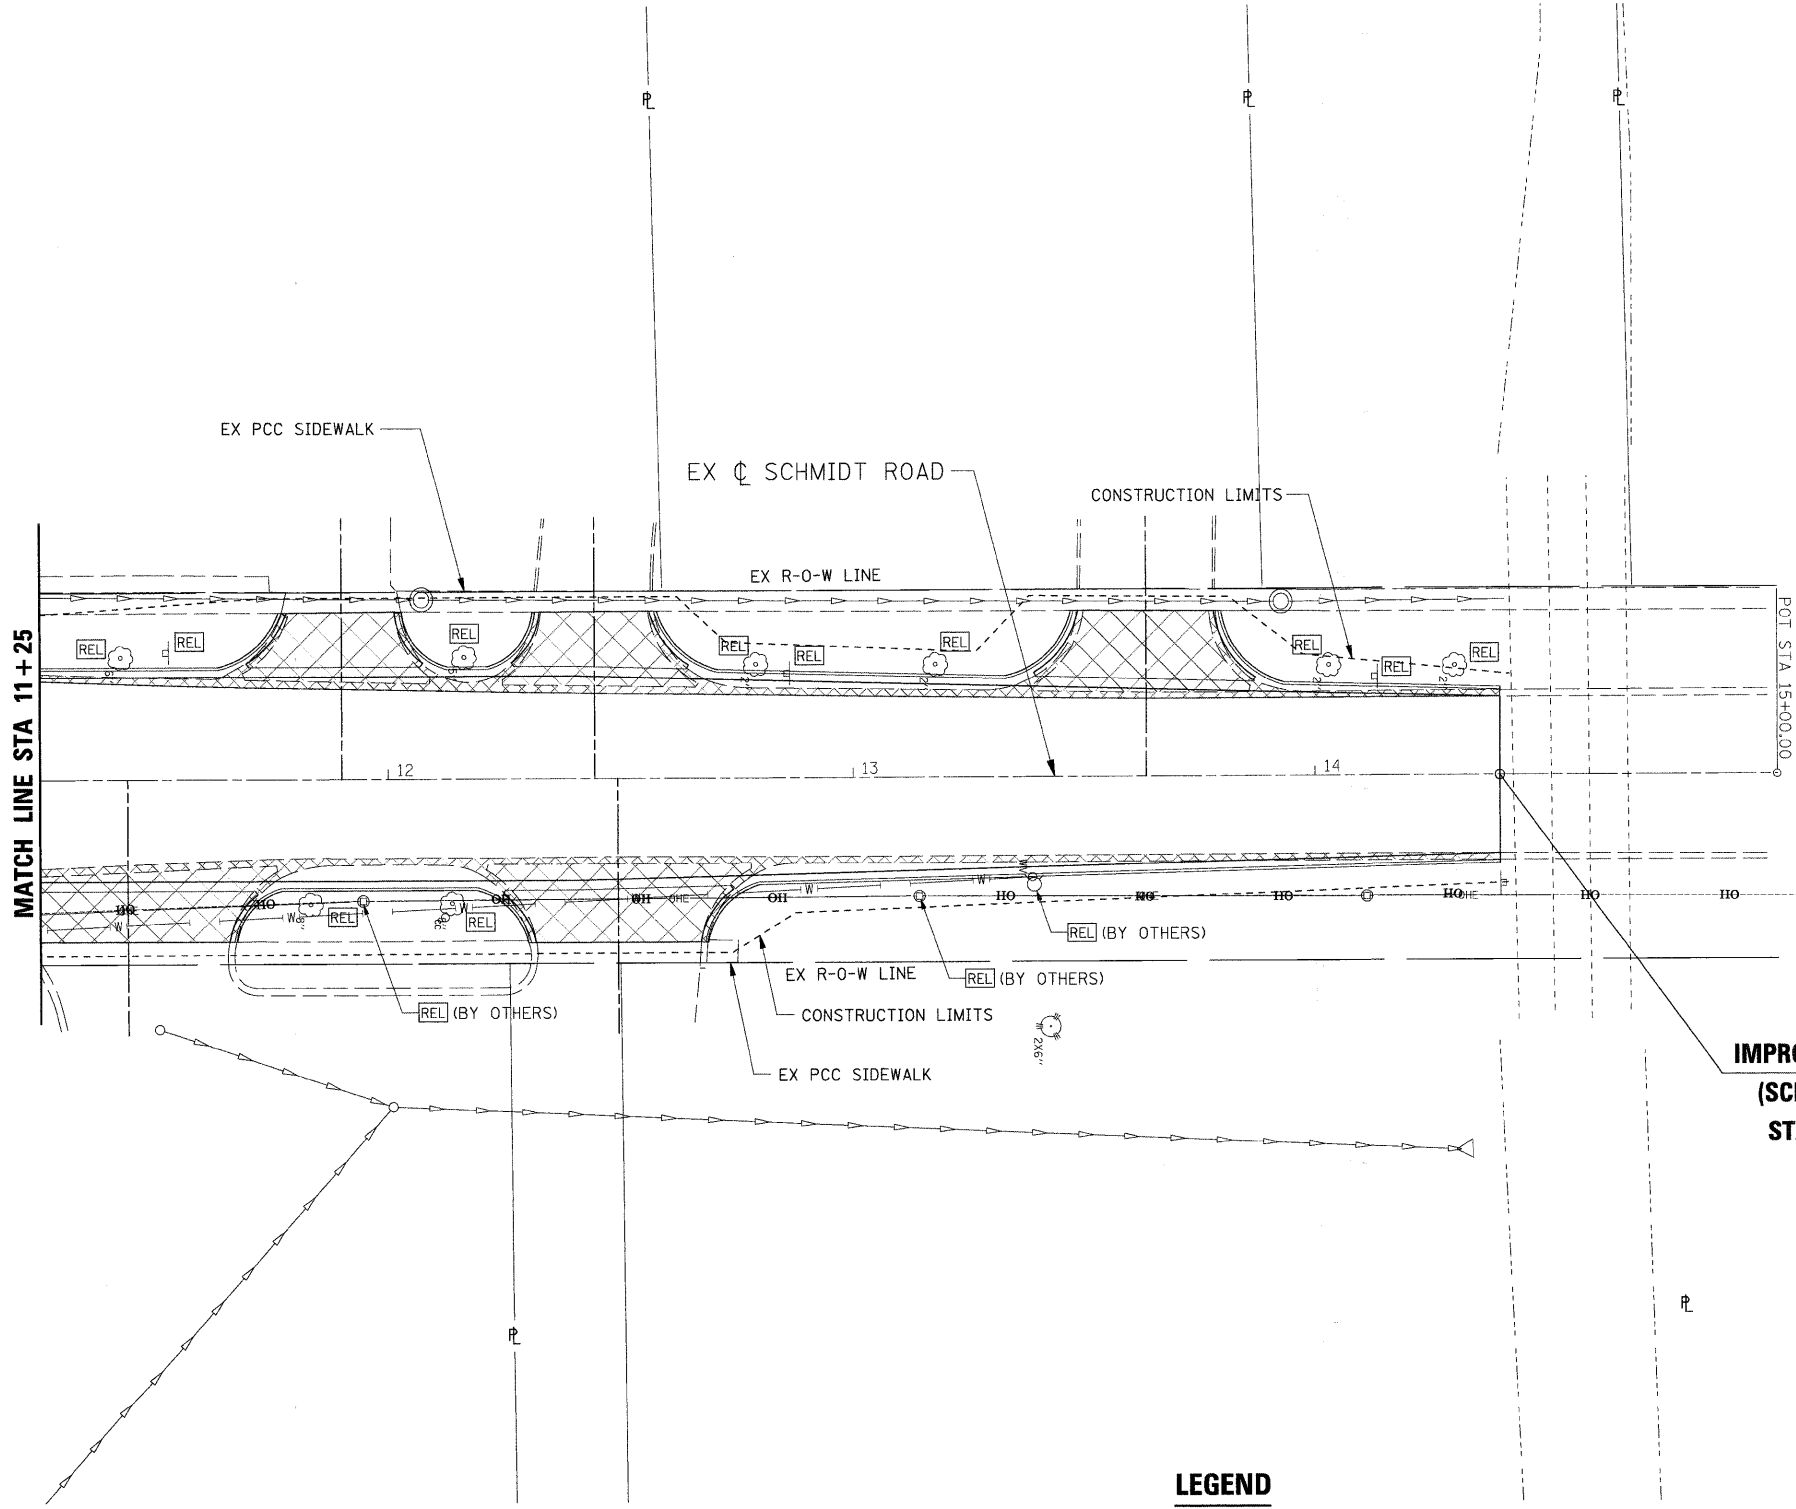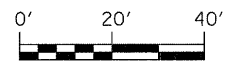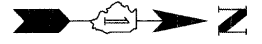

**IMPROVEMENT ENDS  
(SCHMIDT ROAD)  
STA. 14 + 40.00**

**LEGEND**

- BITUMINOUS / CONCRETE REMOVAL
- TO BE REMOVED
- TO BE ADJUSTED
- TO BE RELOCATED
- TREE REMOVAL

REVISIONS	
NAME	DATE

ILLINOIS DEPARTMENT OF TRANSPORTATION  
**REMOVAL & ADJUSTMENT PLAN**  
**STA 11+25 TO STA 15+00**

SCALE: 1" = 20'  
DATE: APRIL 9, 2009  
DRAWN BY: JEB  
CHECKED BY: CMS

PLOT DATE = #DATE#  
FILE NAME = #FILE#  
USER NAME = #USER#

#FILES#