
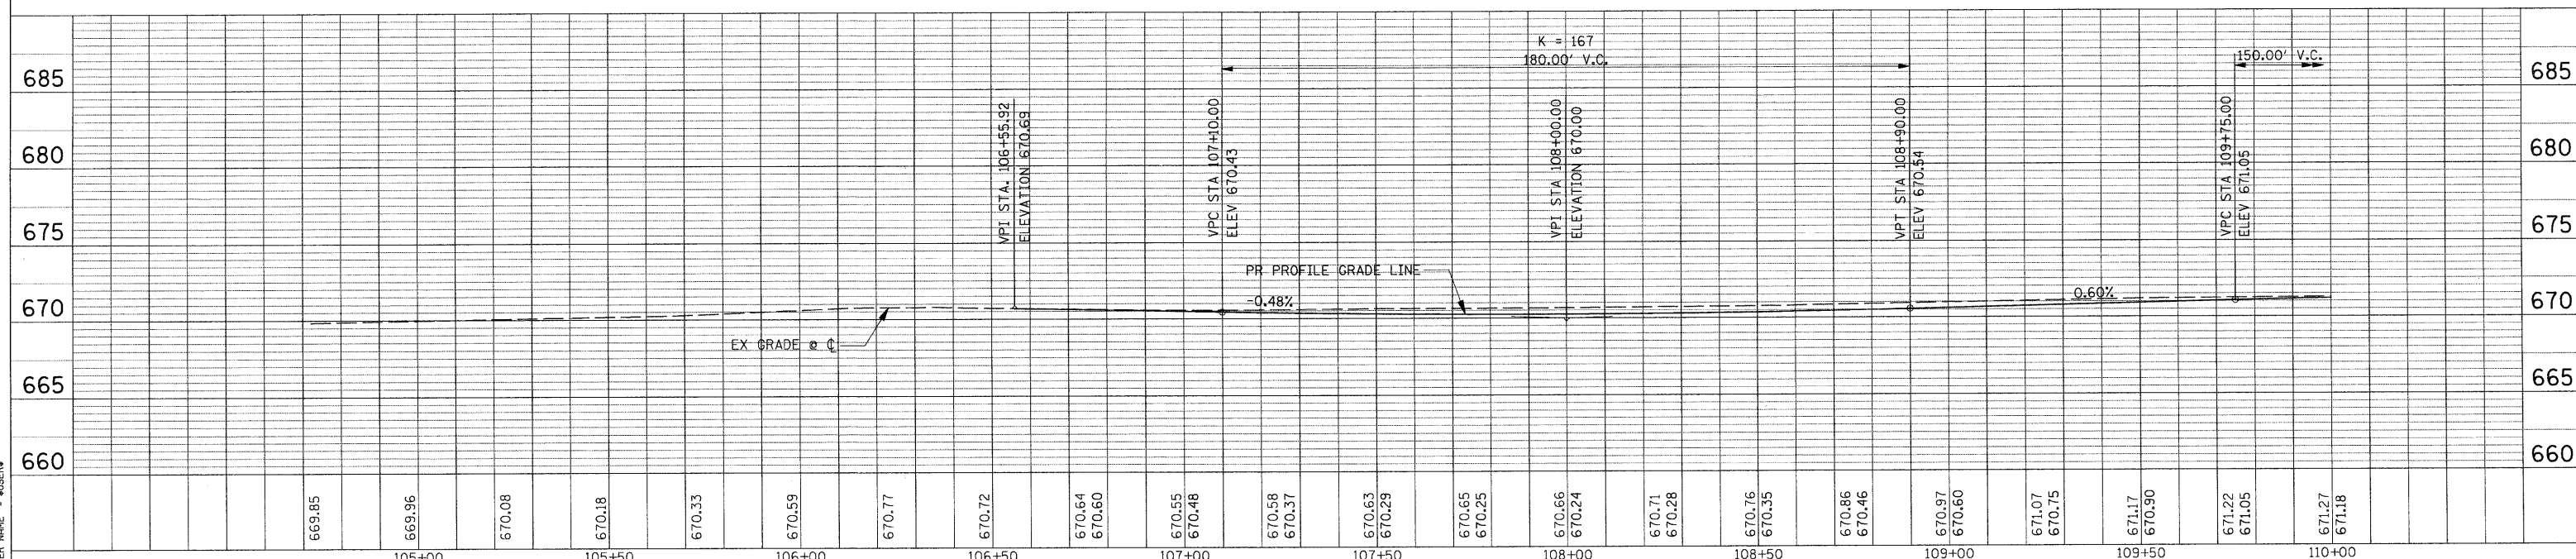


F.A.U. RTE.	SECTION	COUNTY	TOTAL SHEETS	SHEET NO.
1578	*	WILL	155	39
STA.		TO STA.		
FED. ROAD DIST. NO.		ILLINOIS FED. AID PROJECT		
* 06-00046-00-PV				

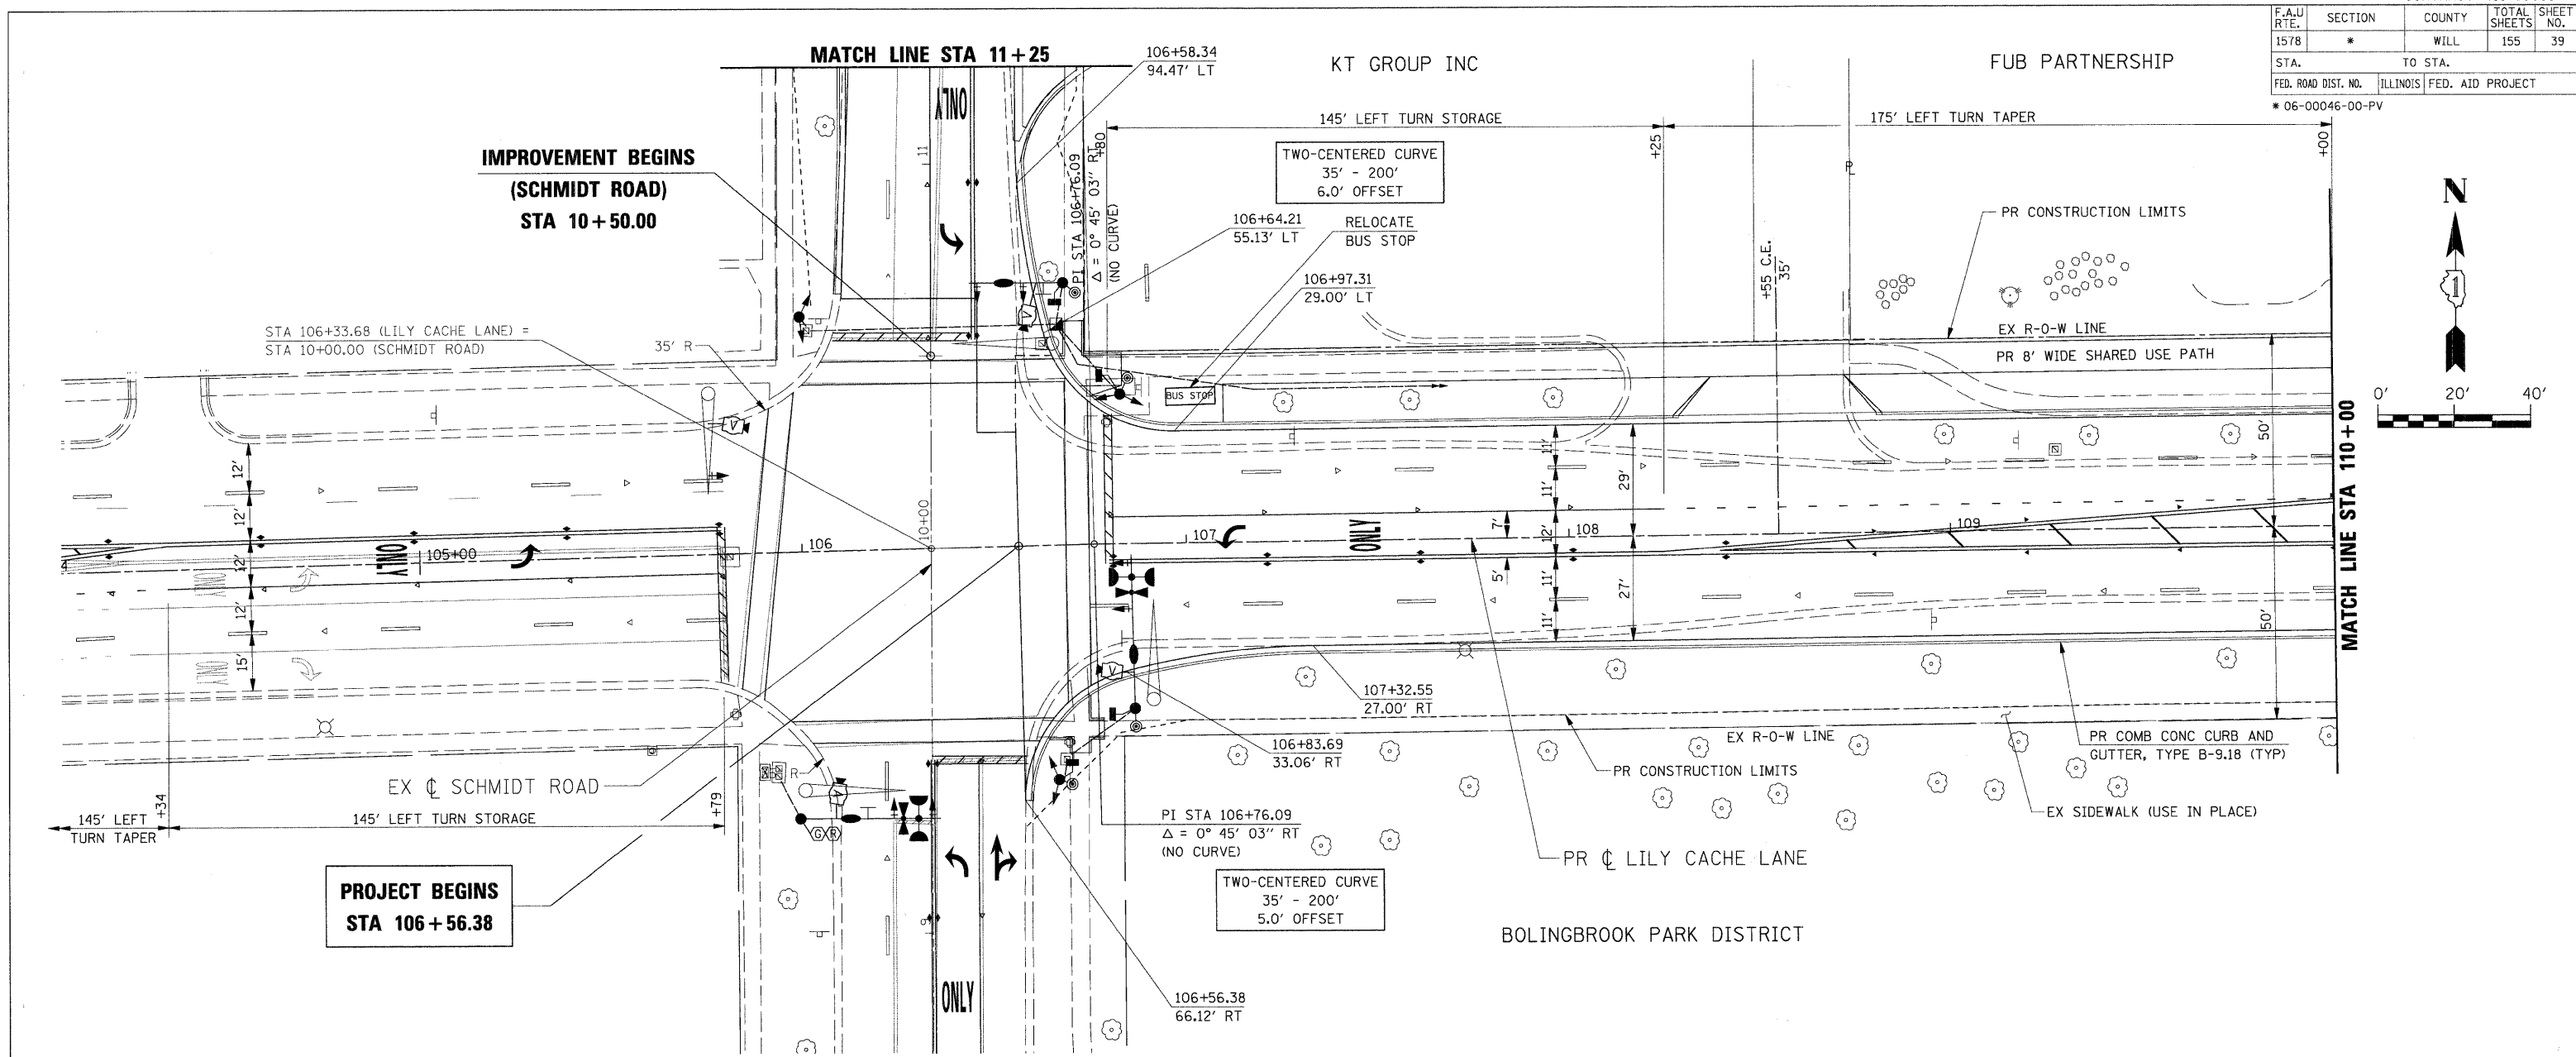

PLAN & PROFILE STA 104+00 TO STA 110+00

NOTE BOOK NO. \_\_\_\_\_  
 (DATE) CHECKED BY \_\_\_\_\_  
 (DATE) CHECKED BY \_\_\_\_\_  
 (DATE) CHECKED BY \_\_\_\_\_

NOTE BOOK NO. \_\_\_\_\_  
 (DATE) CHECKED BY \_\_\_\_\_  
 (DATE) CHECKED BY \_\_\_\_\_  
 (DATE) CHECKED BY \_\_\_\_\_

PLOT DATE = #DATE#  
 PLOT NAME = #SCALE#  
 PLOT SCALE = #SCALE#  
 USER NAME = #USER#

#FILES#