




F.A.U. RTE.	SECTION	COUNTY	TOTAL SHEETS	SHEET NO.
1578	*		155	40
STA.	TO STA.			
FED. ROAD DIST. NO.	ILLINOIS FED. AID PROJECT			

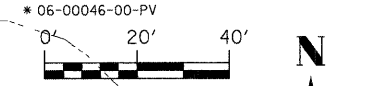

NOTE BOOK NO. _____
 PLANS CHECKED BY _____
 RT. OF WAY CHECKED BY _____
 CADD FILE NAME _____

NOTE BOOK NO. _____
 PLANS CHECKED BY _____
 RT. OF WAY CHECKED BY _____
 STRUCTURE NOTATIONS CHKD BY _____

PLOT DATE = _____
 DATE = _____
 FILE NAME = _____
 PLOT SCALE = _____
 USER NAME = _____

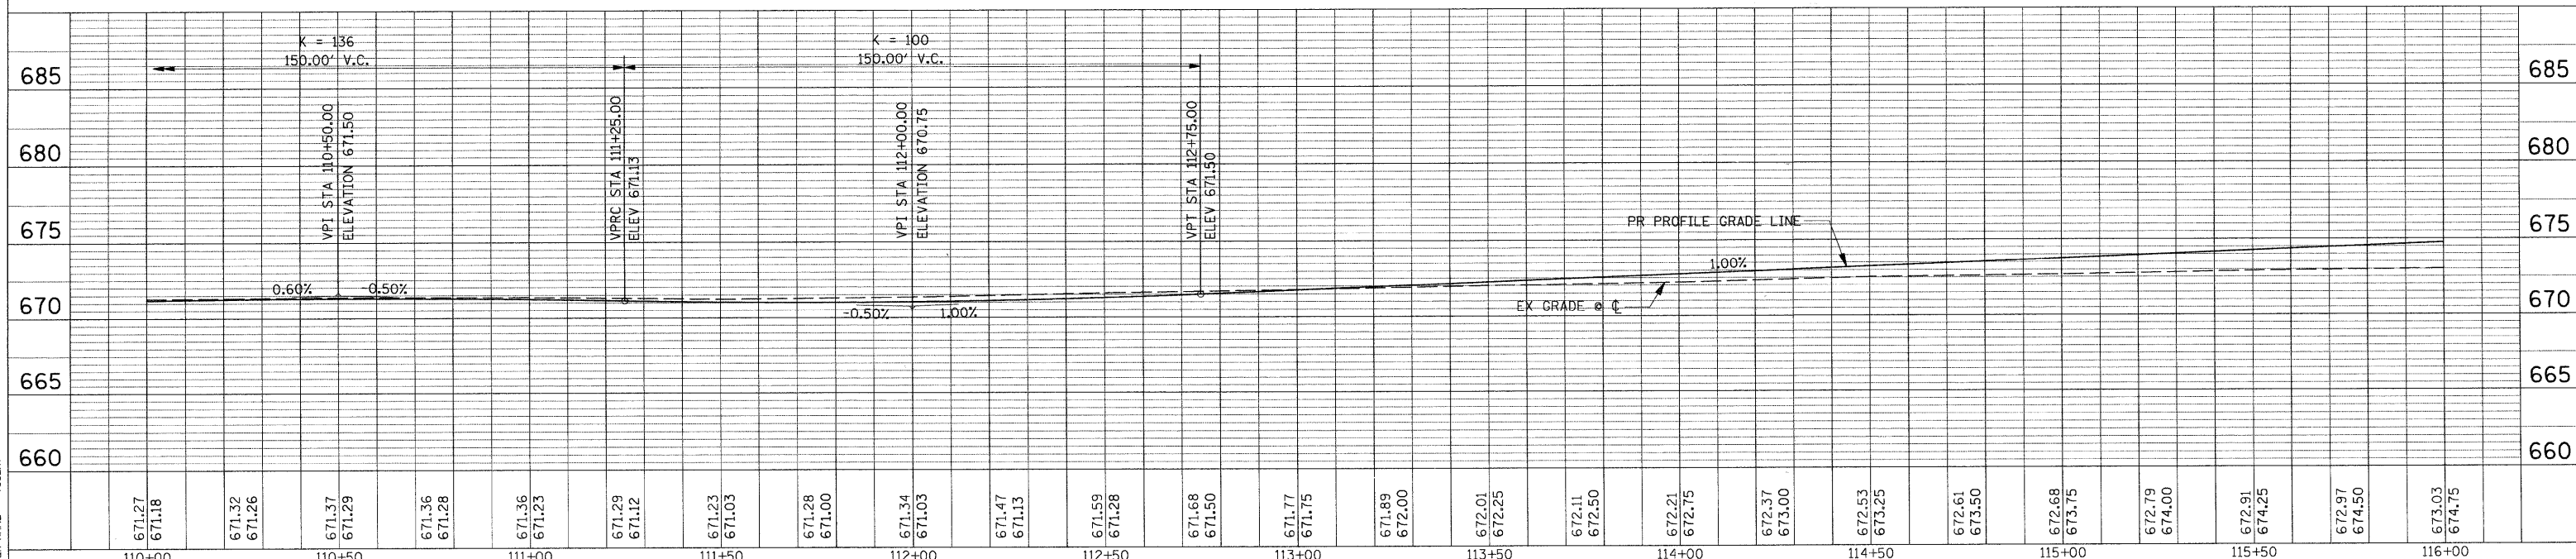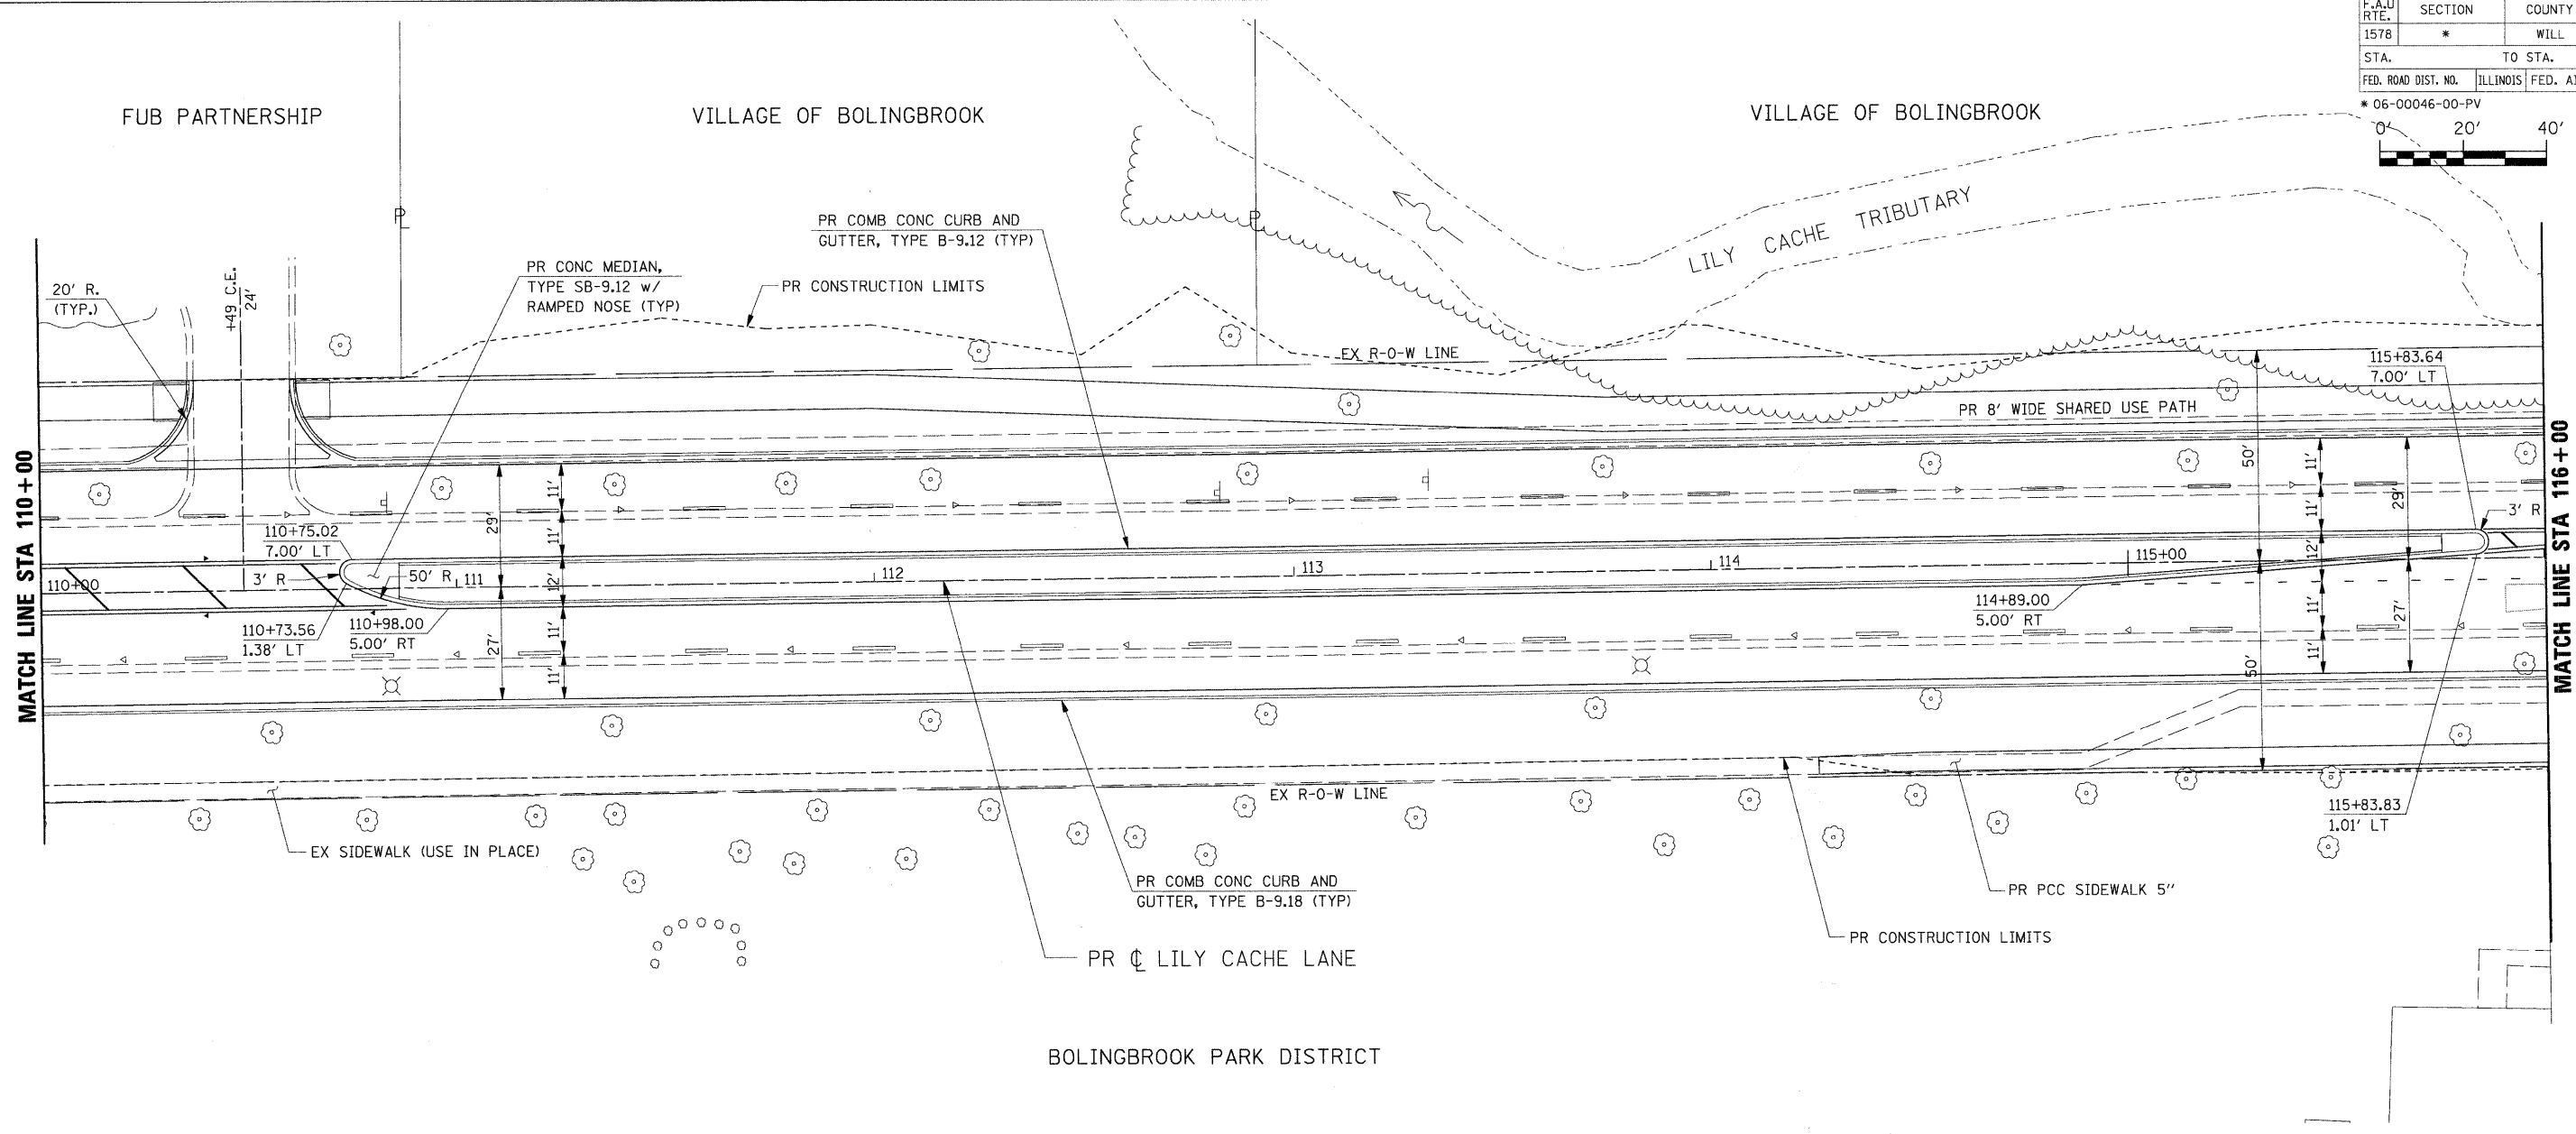

PLAN & PROFILE STA 110+00 TO STA 116+00