


F.A.U. RTE.	SECTION	COUNTY	TOTAL SHEETS	SHEET NO.
1578	*	WILL	155	42
STA.	TO STA.			
FED. ROAD DIST. NO.	ILLINOIS	FED. AID PROJECT		

\* 06-00046-00-PV

TONYA HARPER  
TIMOTHY WILLIAMS  
AUDREY E. BRUCE  
LOUIS T. ERKINS

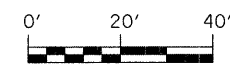

LEE ROY COLLINS  
GAIL OCKLEBERRY  
TERESA POLSON  
REBECA CESAR A. PANIAGUA  
LINDA C. PAMIAGA  
WILLIE BYRON WILLIAMS  
ADAM P. GIERMANN

LILLIANA SALVITANO  
JANET M. WATSON  
ELVIRA MORALES  
IRMA J. TOOMER



MARQUETTE BANK

MARQUETTE BANK

NOTE BOOK  
ALIGNMENT CHECKED  
RT. OF WAY CHECKED  
NO. \_\_\_\_\_  
FILE NAME \_\_\_\_\_  
USER NAME \_\_\_\_\_

NOTE BOOK  
GRADES CHECKED  
B.M. NOTED  
NO. \_\_\_\_\_  
FILE NAME \_\_\_\_\_  
USER NAME \_\_\_\_\_

NOTE BOOK  
PLOT DATE = 00/00/00  
FILE NAME = 000000  
PLOT SCALE = 000000  
USER NAME = 000000

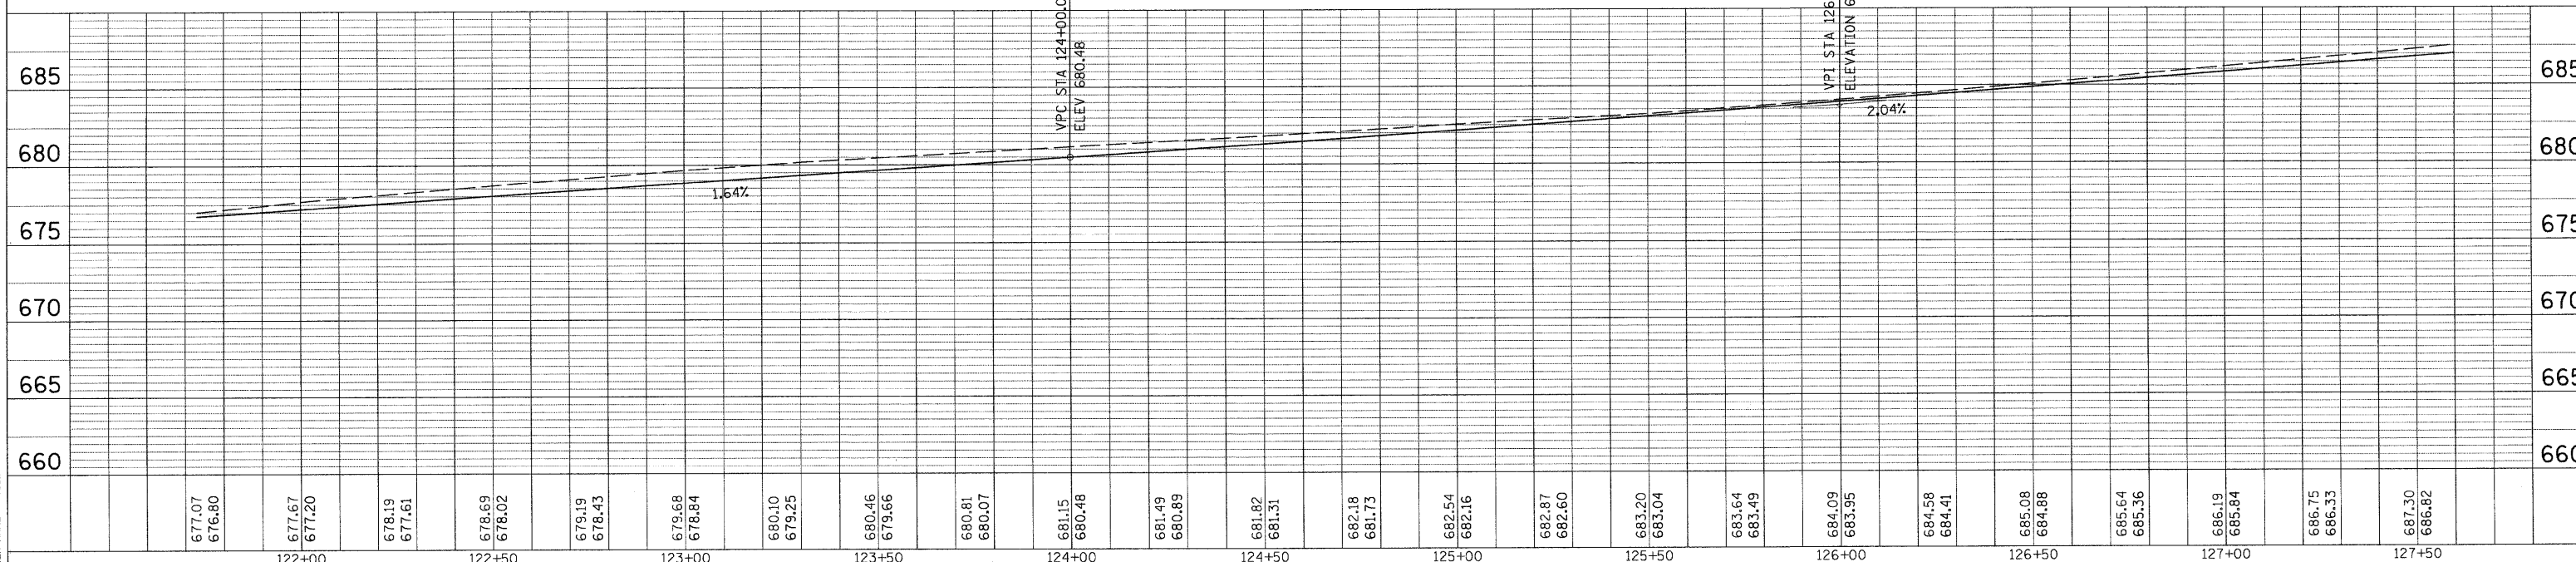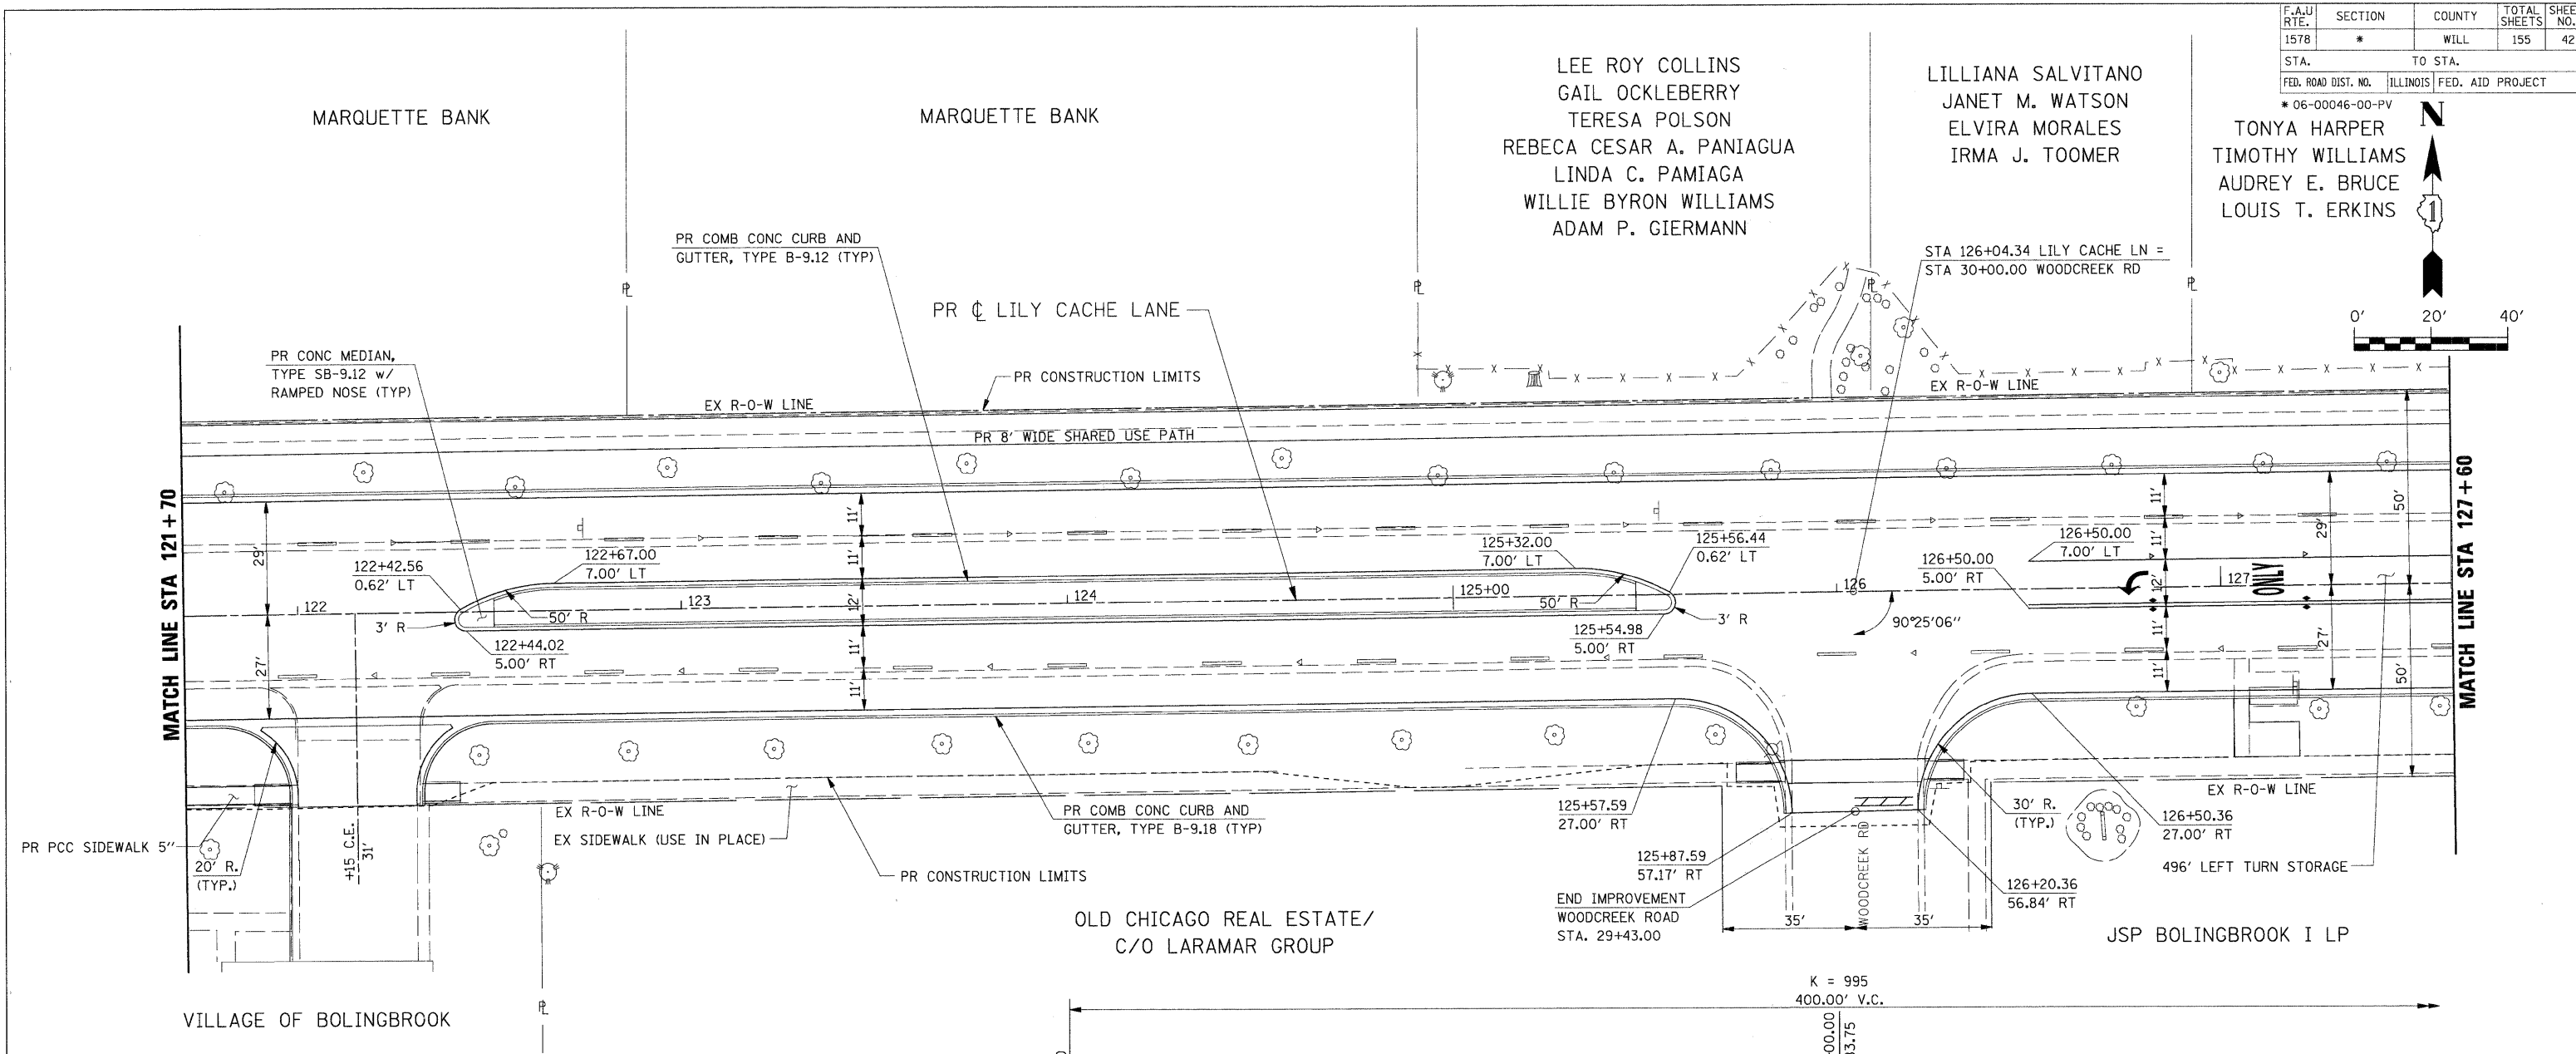

PLAN & PROFILE STA 121+70 TO STA 127+60