


F.A.U. RTE.	SECTION	COUNTY	TOTAL SHEETS	SHEET NO.
1578	*	WILL	155	43
STA.	TO STA.			
FED. ROAD DIST. NO.	ILLINOIS FED. AID PROJECT			
* 06-00046-00-PV				

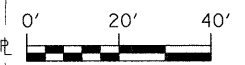

PATRIC DONAHUE  
VIRSELLE S. REED  
BETTYE JEAN CARTER  
KUJTIM ZEJINA BESIRI  
MARK SAMI

WELLS FARGO BANK/  
HOMEQ SERVICING  
KAREN LAMONT NELSON  
CYNTHIA M. ZILLER  
SONJA Y. CHAMBERS  
HEIDI F. KORZEN


VERNON E. PELLON/  
ROHEAMON ALEXANDER  
RONALD DEAUN TOLLNER  
MICHAEL R. AMATO  
KAREN FUGATE  
DALE A. ODEGAARD

KEVIN CALLAGHAN  
LADY I. KHIEV  
RYAN P. CONLEY  
CELIA M. CORTEZ


FABIO DENITA CENCI  
EARNESTENE BEAVERS  
DAVID ANDREW SCHORSCH  
/SUZANNE M. SHORSCH  
DOREEN HALL

GEORGE T. WANDS  
SHASTI S. SATHAYANI  
ANDREA M. TOWNER  
REGINALD DONNA M. BALL

HENRY LEE  
LI LIU  
YOLANDA SIMILTON  
MICHAEL HARDY

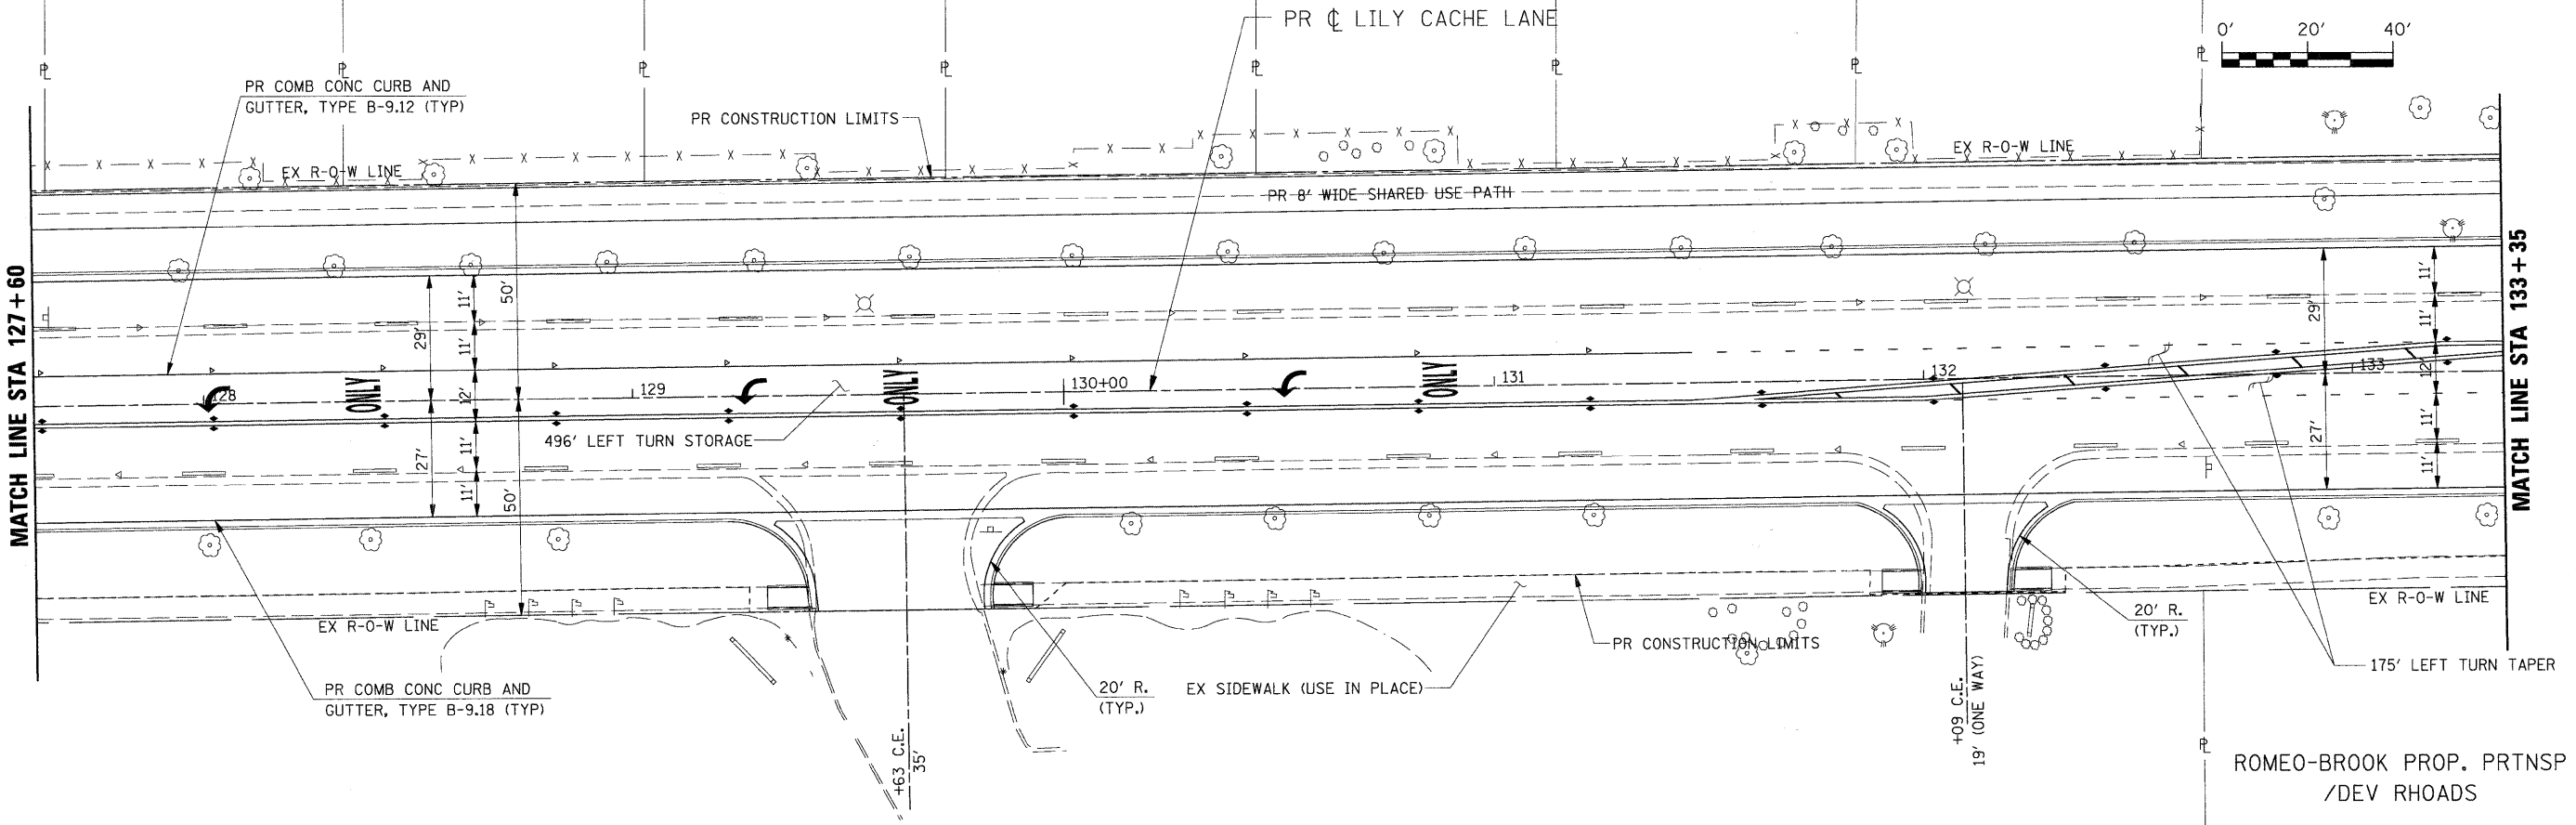

JSP BOLINGBROOK I LP

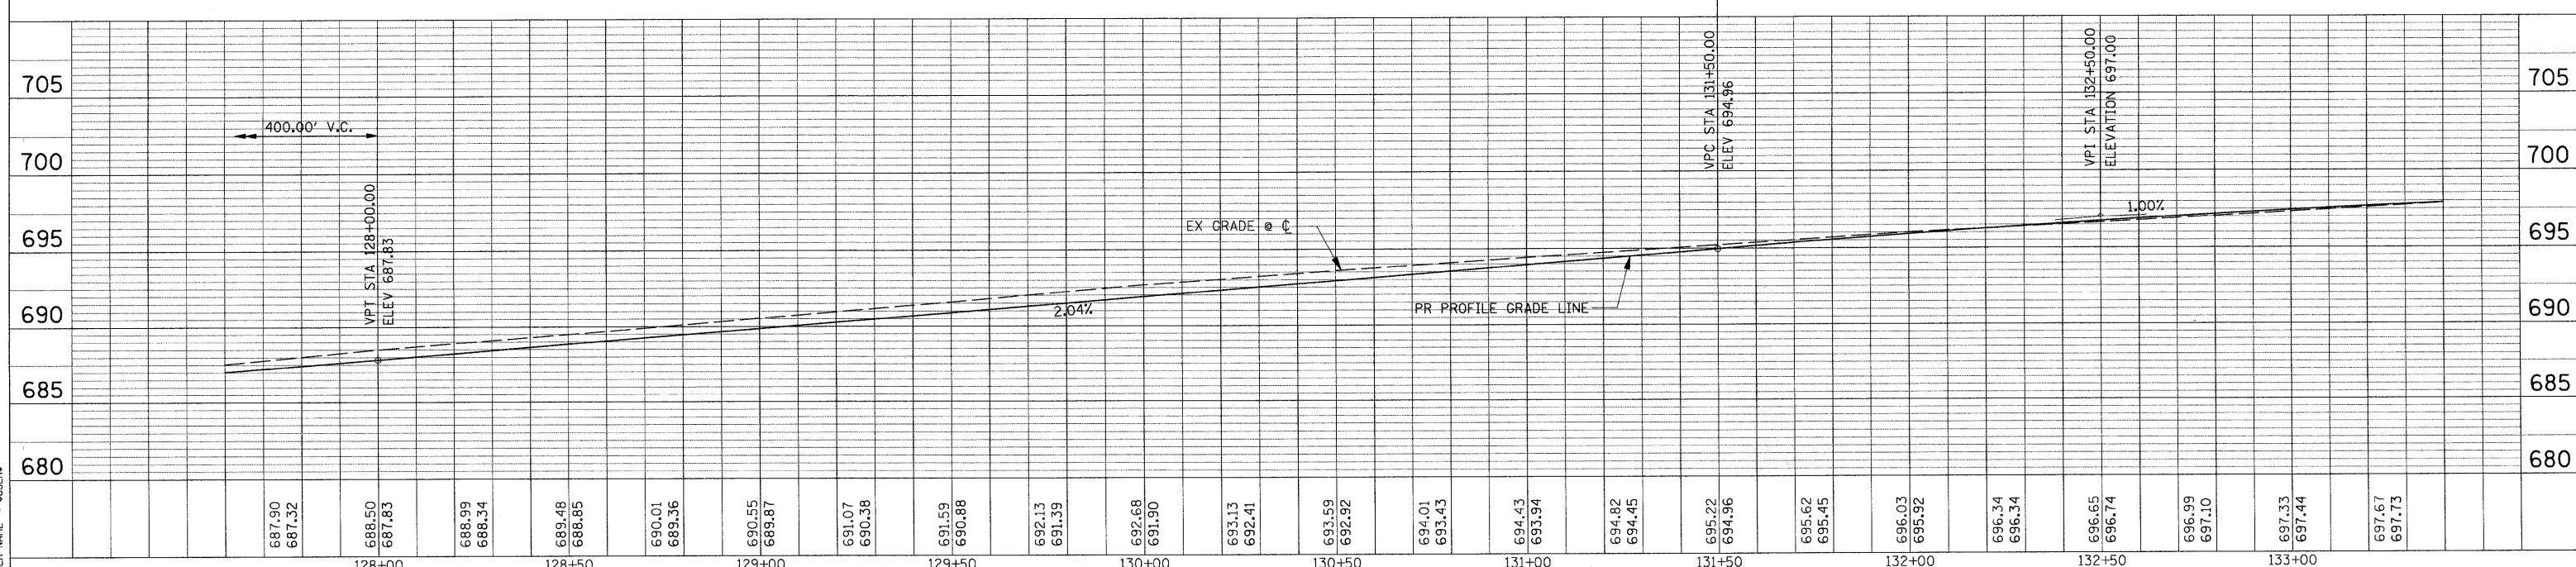

PLAN & PROFILE STA 127+60 TO STA 133+35

NOTE BOOK  
DRAWING CHECKED BY: [ ]  
DATE: [ ]  
CADD FILE NAME: [ ]

NOTE BOOK  
GRADES CHECKED BY: [ ]  
DATE: [ ]  
STRUCTURE NOTATIONS: [ ]

PLOT DATE = [ ]  
PLOT SCALE = [ ]  
USER NAME = [ ]

#FILES#